


In Assembly	Pcs	In Assembly	Pcs	In Assembly	Pcs	In Assembly	Pcs
P-49	1						

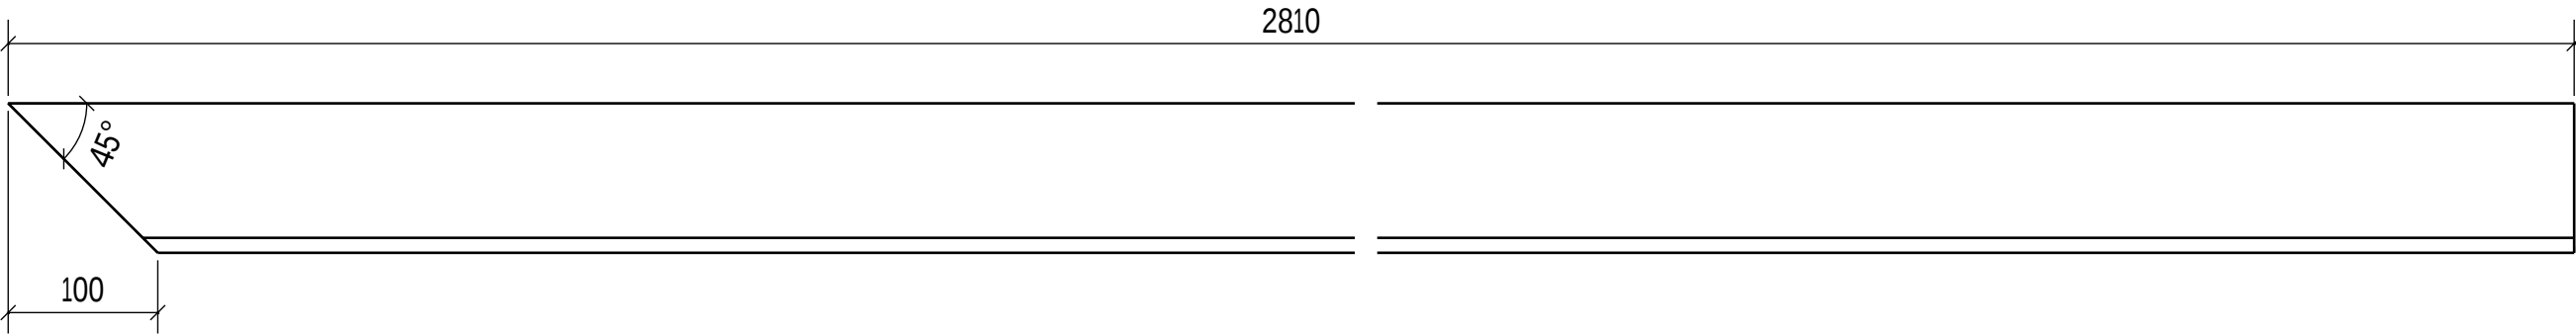

MATERIAL LIST FOR PART K-60										Manufactured - pcs		1				
Pos	Profile - Type			Size			Material			Pcs	kg/pc	Remark				
K-60	L100*10			2810			AISI316			1	43.2					
Rev.	Revision									Dsg.	Chk.	App.	Date			
DISTRICT/VILLAGE				BLOCK/ESTATE				BUILDING LOT				AUTHORIZATION NOTES		RATU		
BUILDING ACTION							DRAWING CATEGORY					ARCHIVING CODE				
PROJECT NAME							DRAWING CONTENT					SCALE				
							SINGLE PART DRAWING K-60, STÅLBJELKE SYREFAST					1:5				
DESIGNER				DATE				CHECKER			ACCEPTOR					
							DESIGN FIELD		PROJECT NUMBER				REVISION			
							STR		FREVAR SYFA				PAGE			
			Proj.nr.		Ritn.nr - JP		Ritad		Godkänd		Datum		Dok.typ		Avd.kod	
			FREVAR SYFA										K			
AFRY				SINGLE PART DRAWING K-60, STÅLBJELKE SYREFAST								Plats.nr				
Ritad				Granskad				Godkänd				Grupp.nr				
												-				
Datum				Projekt				Skala				1:5				
--				A3.				Format / Ritn.nr				Sida / Av				
												/				
												Rev				