
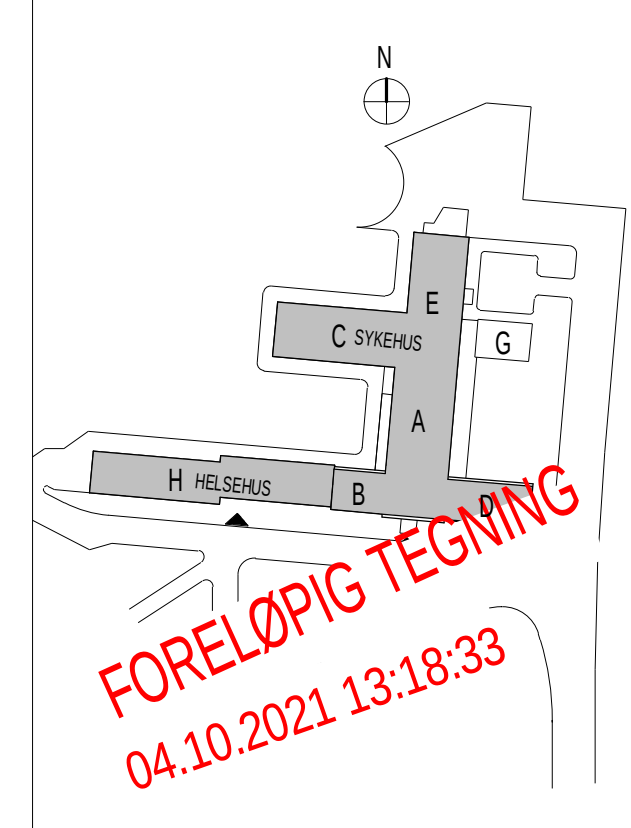


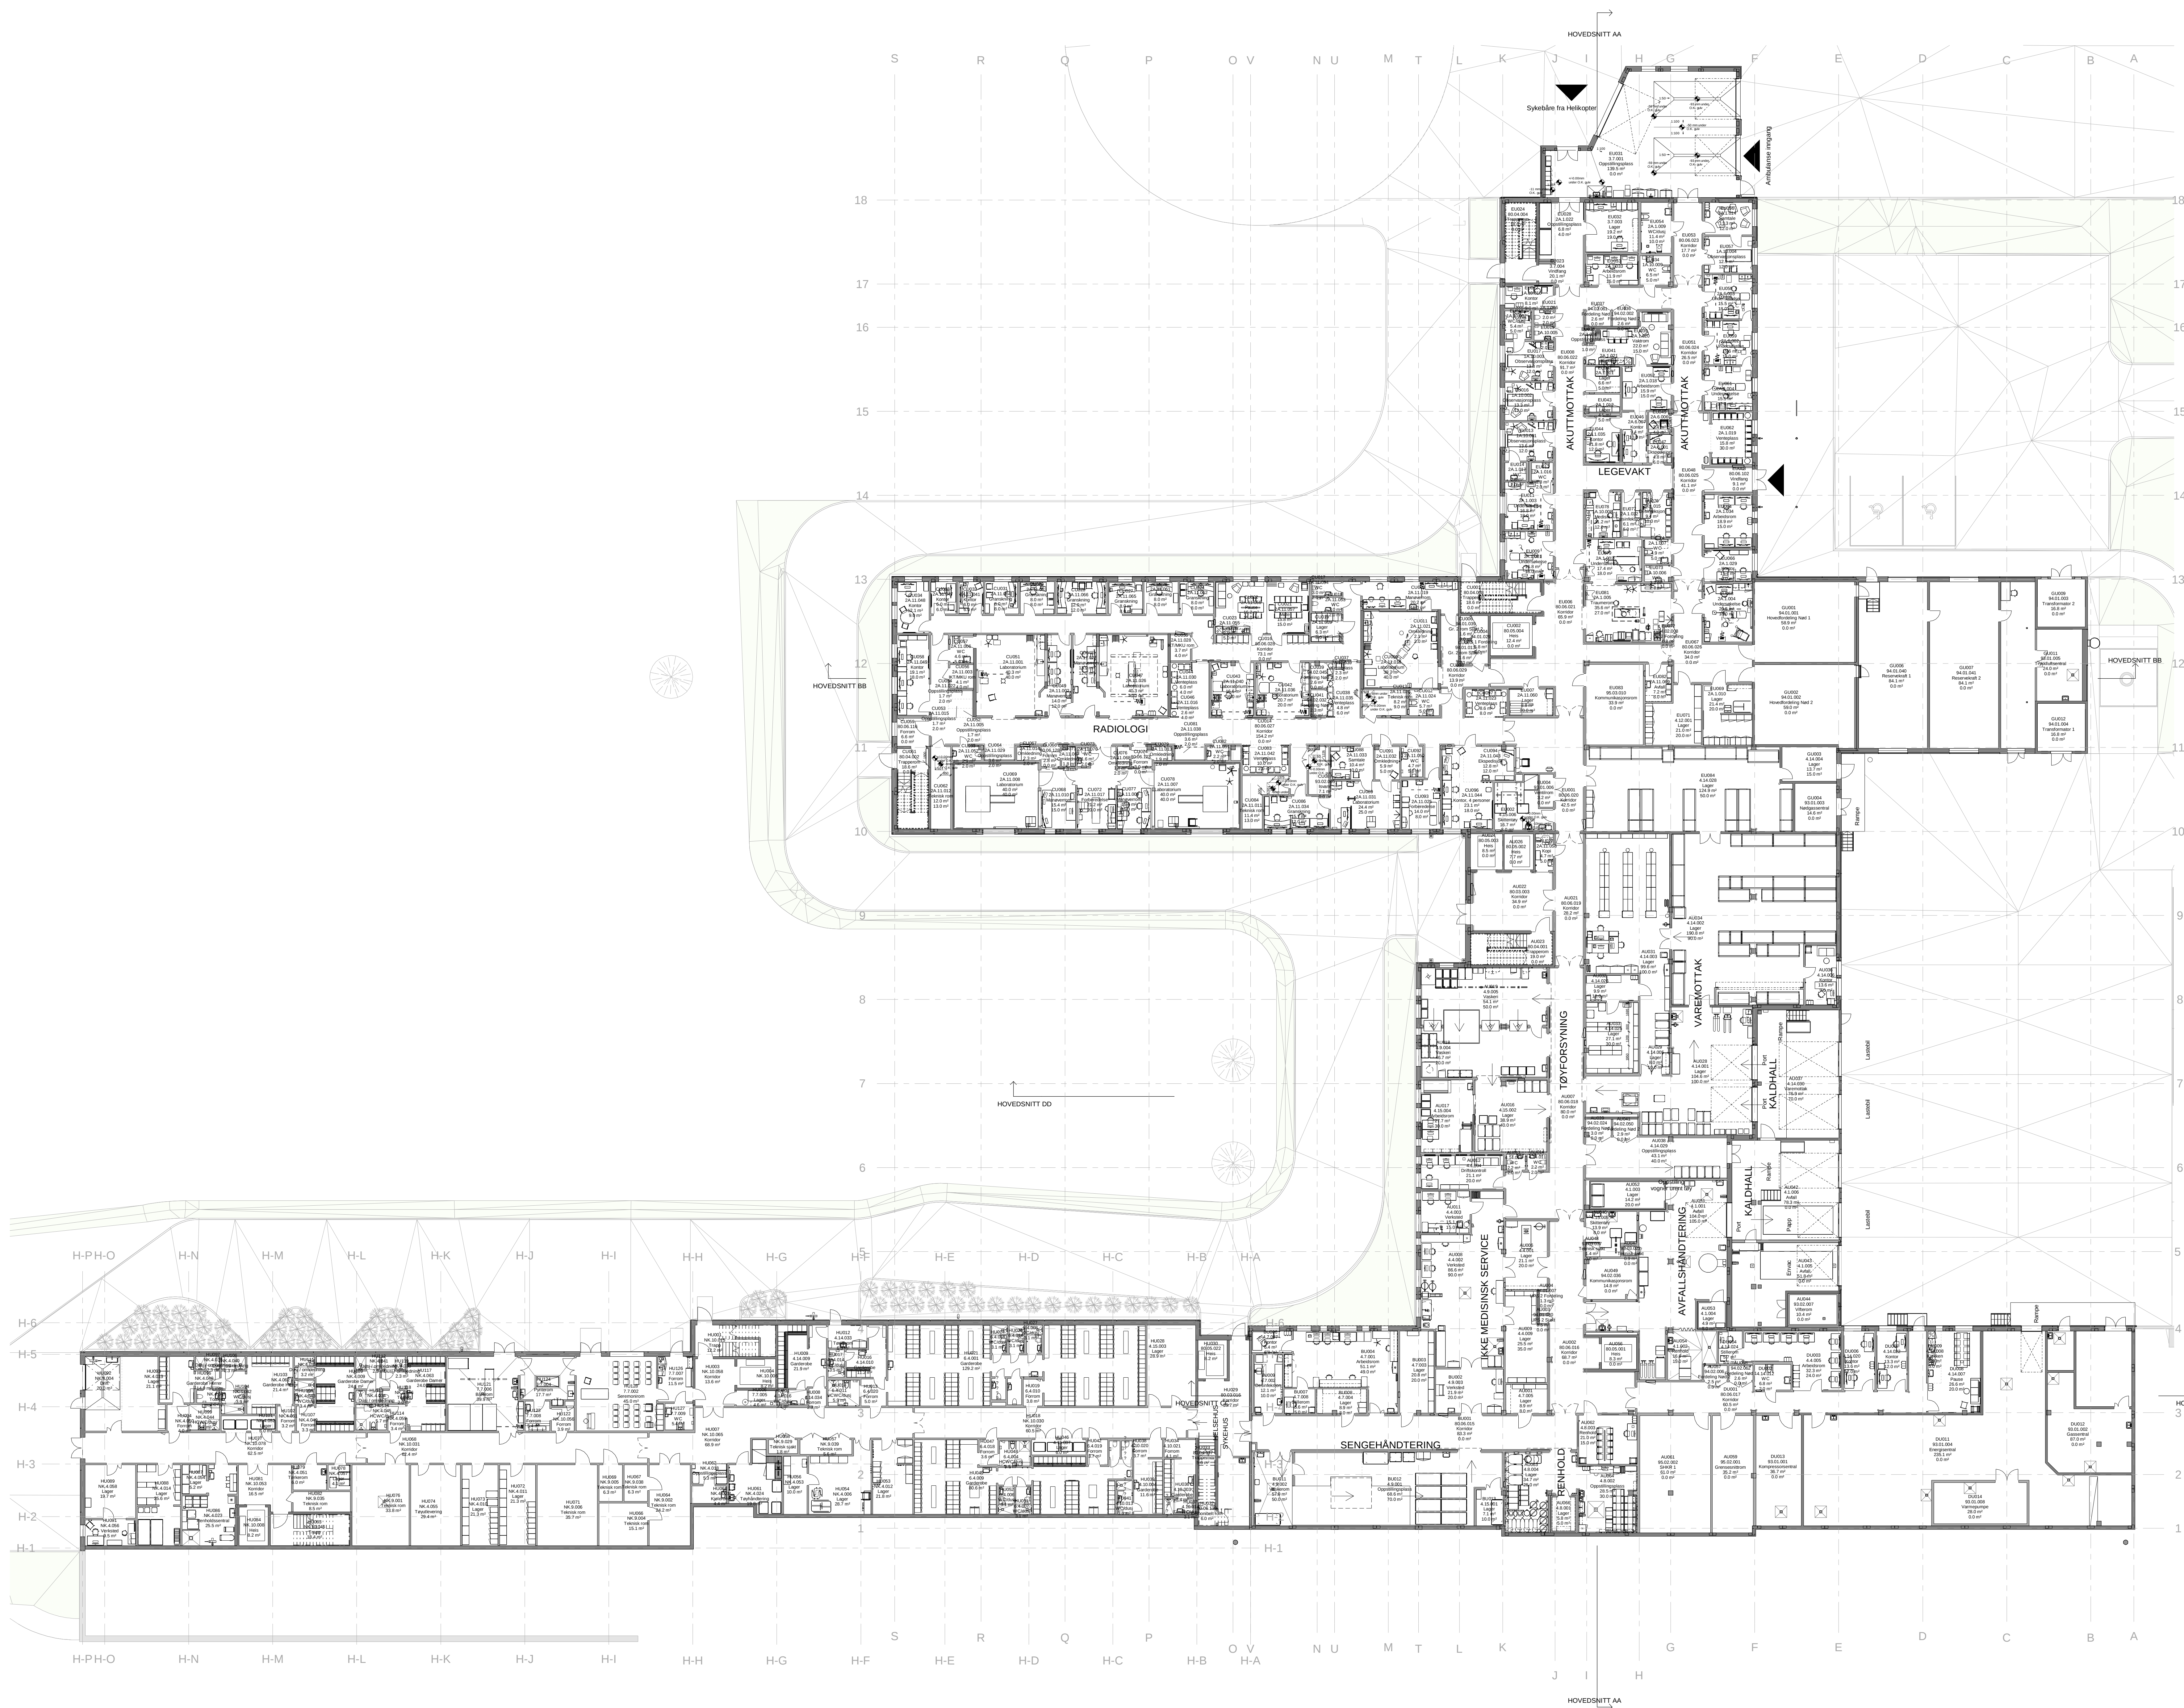

NYE UNN NARVIK

UNIVERSITETSSYKEHUSET NORD-NORGE

HENT Arkitema **ARCON**

TOTALTEQ **RAMBOLL** Norconsult

TE	HENT AS	RIV	NORCONSULT AS
ARK	ARKITEMA	RIB	NORCONSULT AS
RIB	ARCONPROSJEKT AS	RIA	NORCONSULT AS
RIE	NORCONSULT AS	LARK	ARITENNA
RIVA	NORCONSULT AS	RIGOW	ST. JAKOB SLETTEN 1313 SLETTEN 1313
RIENERG	RIENERG AS	RIBBY	RIENERG AS
RIVEL	NORCONSULT AS		

TITLE

PLAN U1

TYPE

DETALJPROSJEKT

PROSJEKT

NYE UNN NARVIK

PROSJEKT NR. 3803

DATE 06.04.2012

SCALE 1:200

REV. DATE 06.08.2012

UTARB. AV NAR

KONTR. AV NAR

DRUKK. AV NAR

NUNNKKH

K2000/ K2001

NUNNKKH-00-U1-A-200-10-001

BYGG-PLAN ETASJE H-10: SENGEBANDTERING

01

1

