

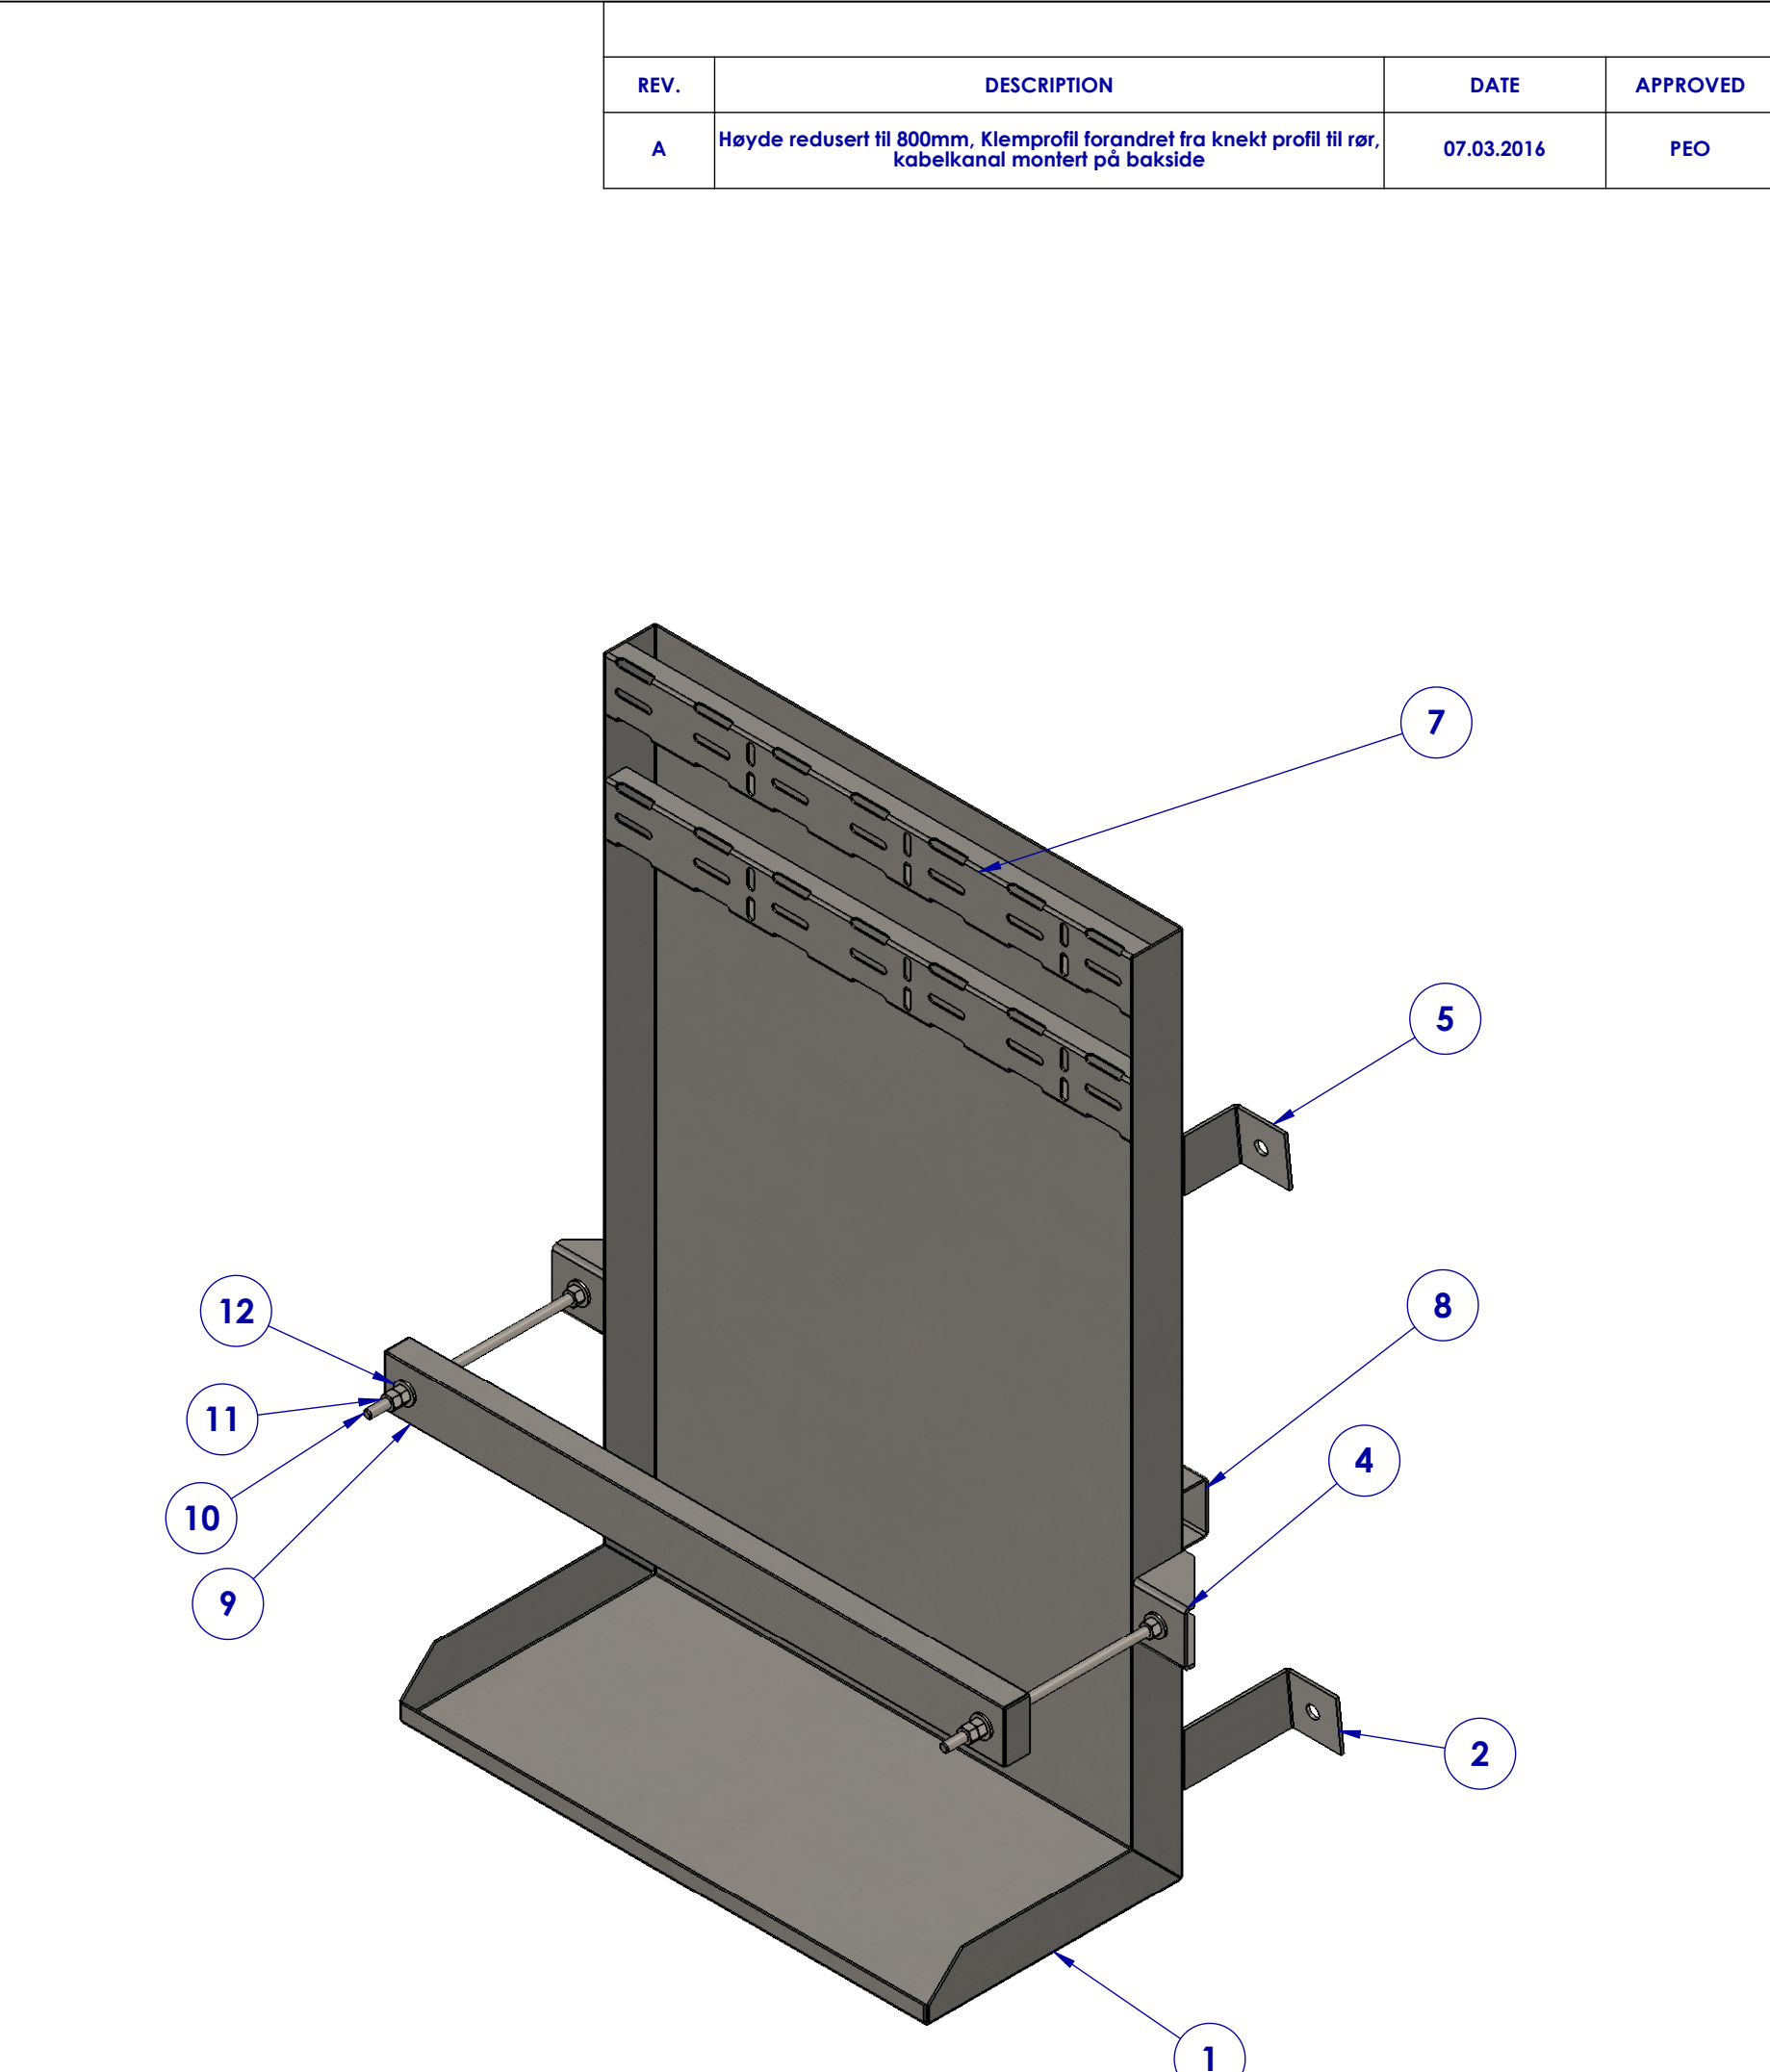
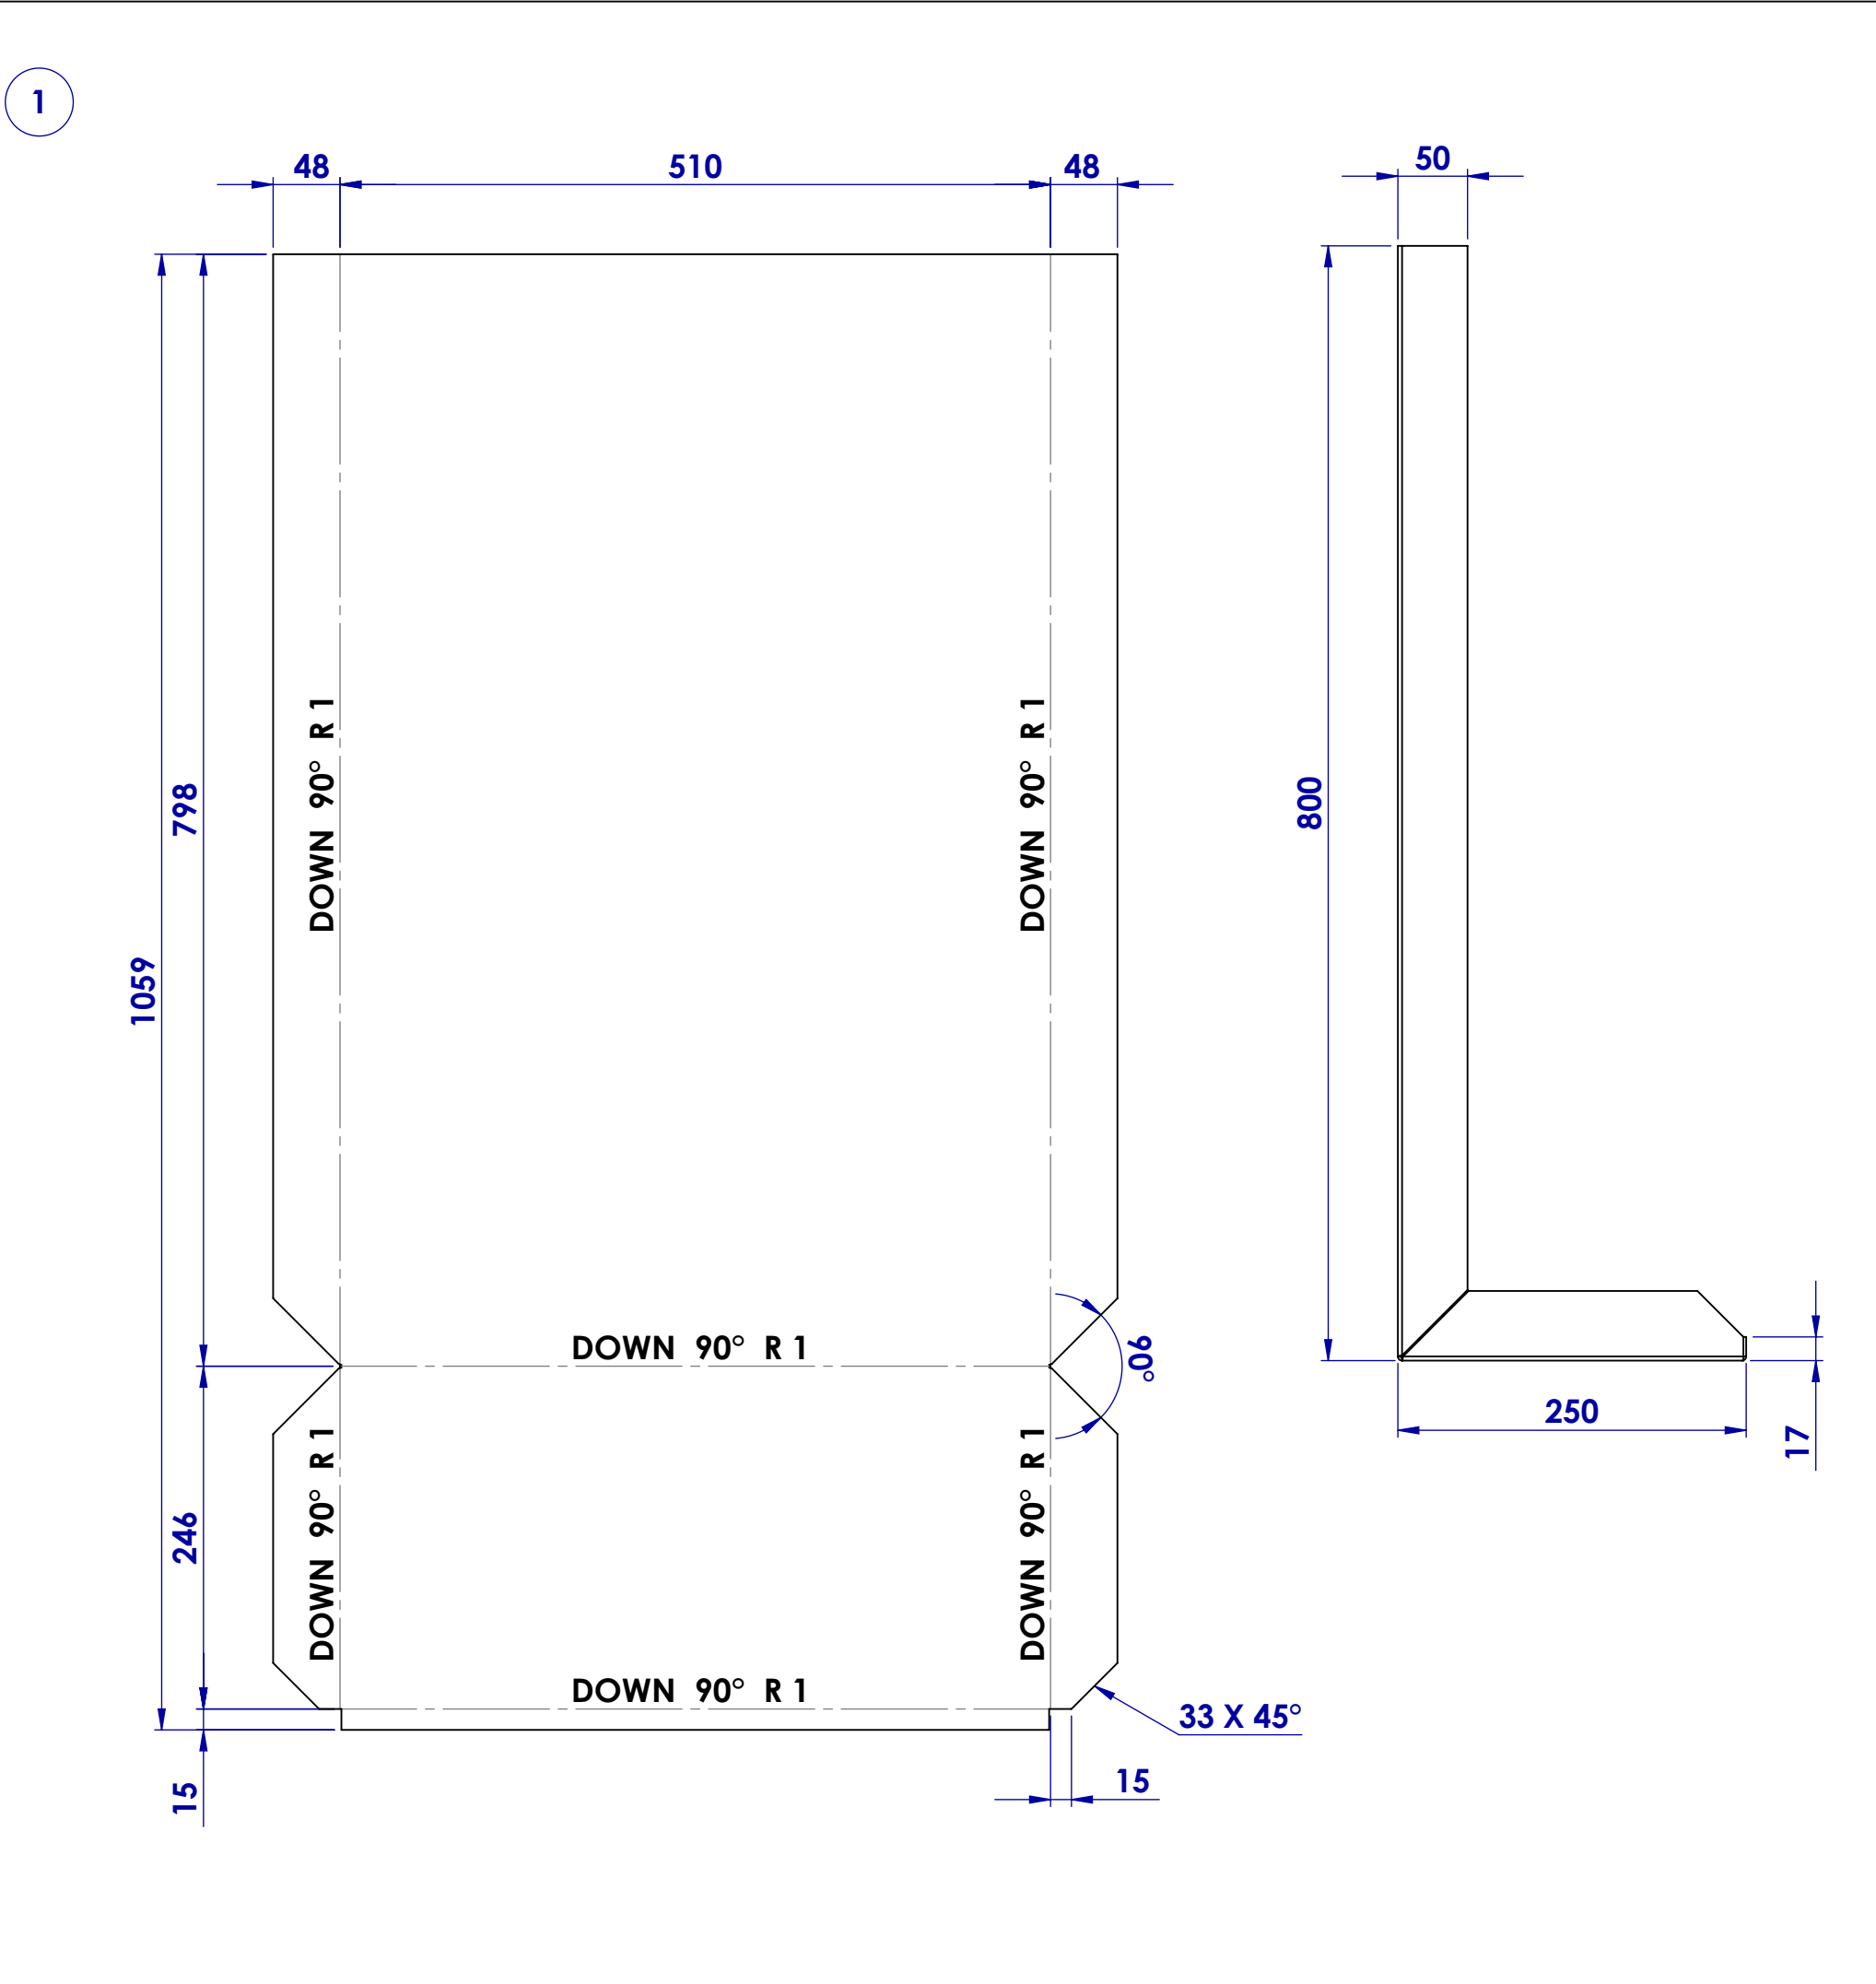
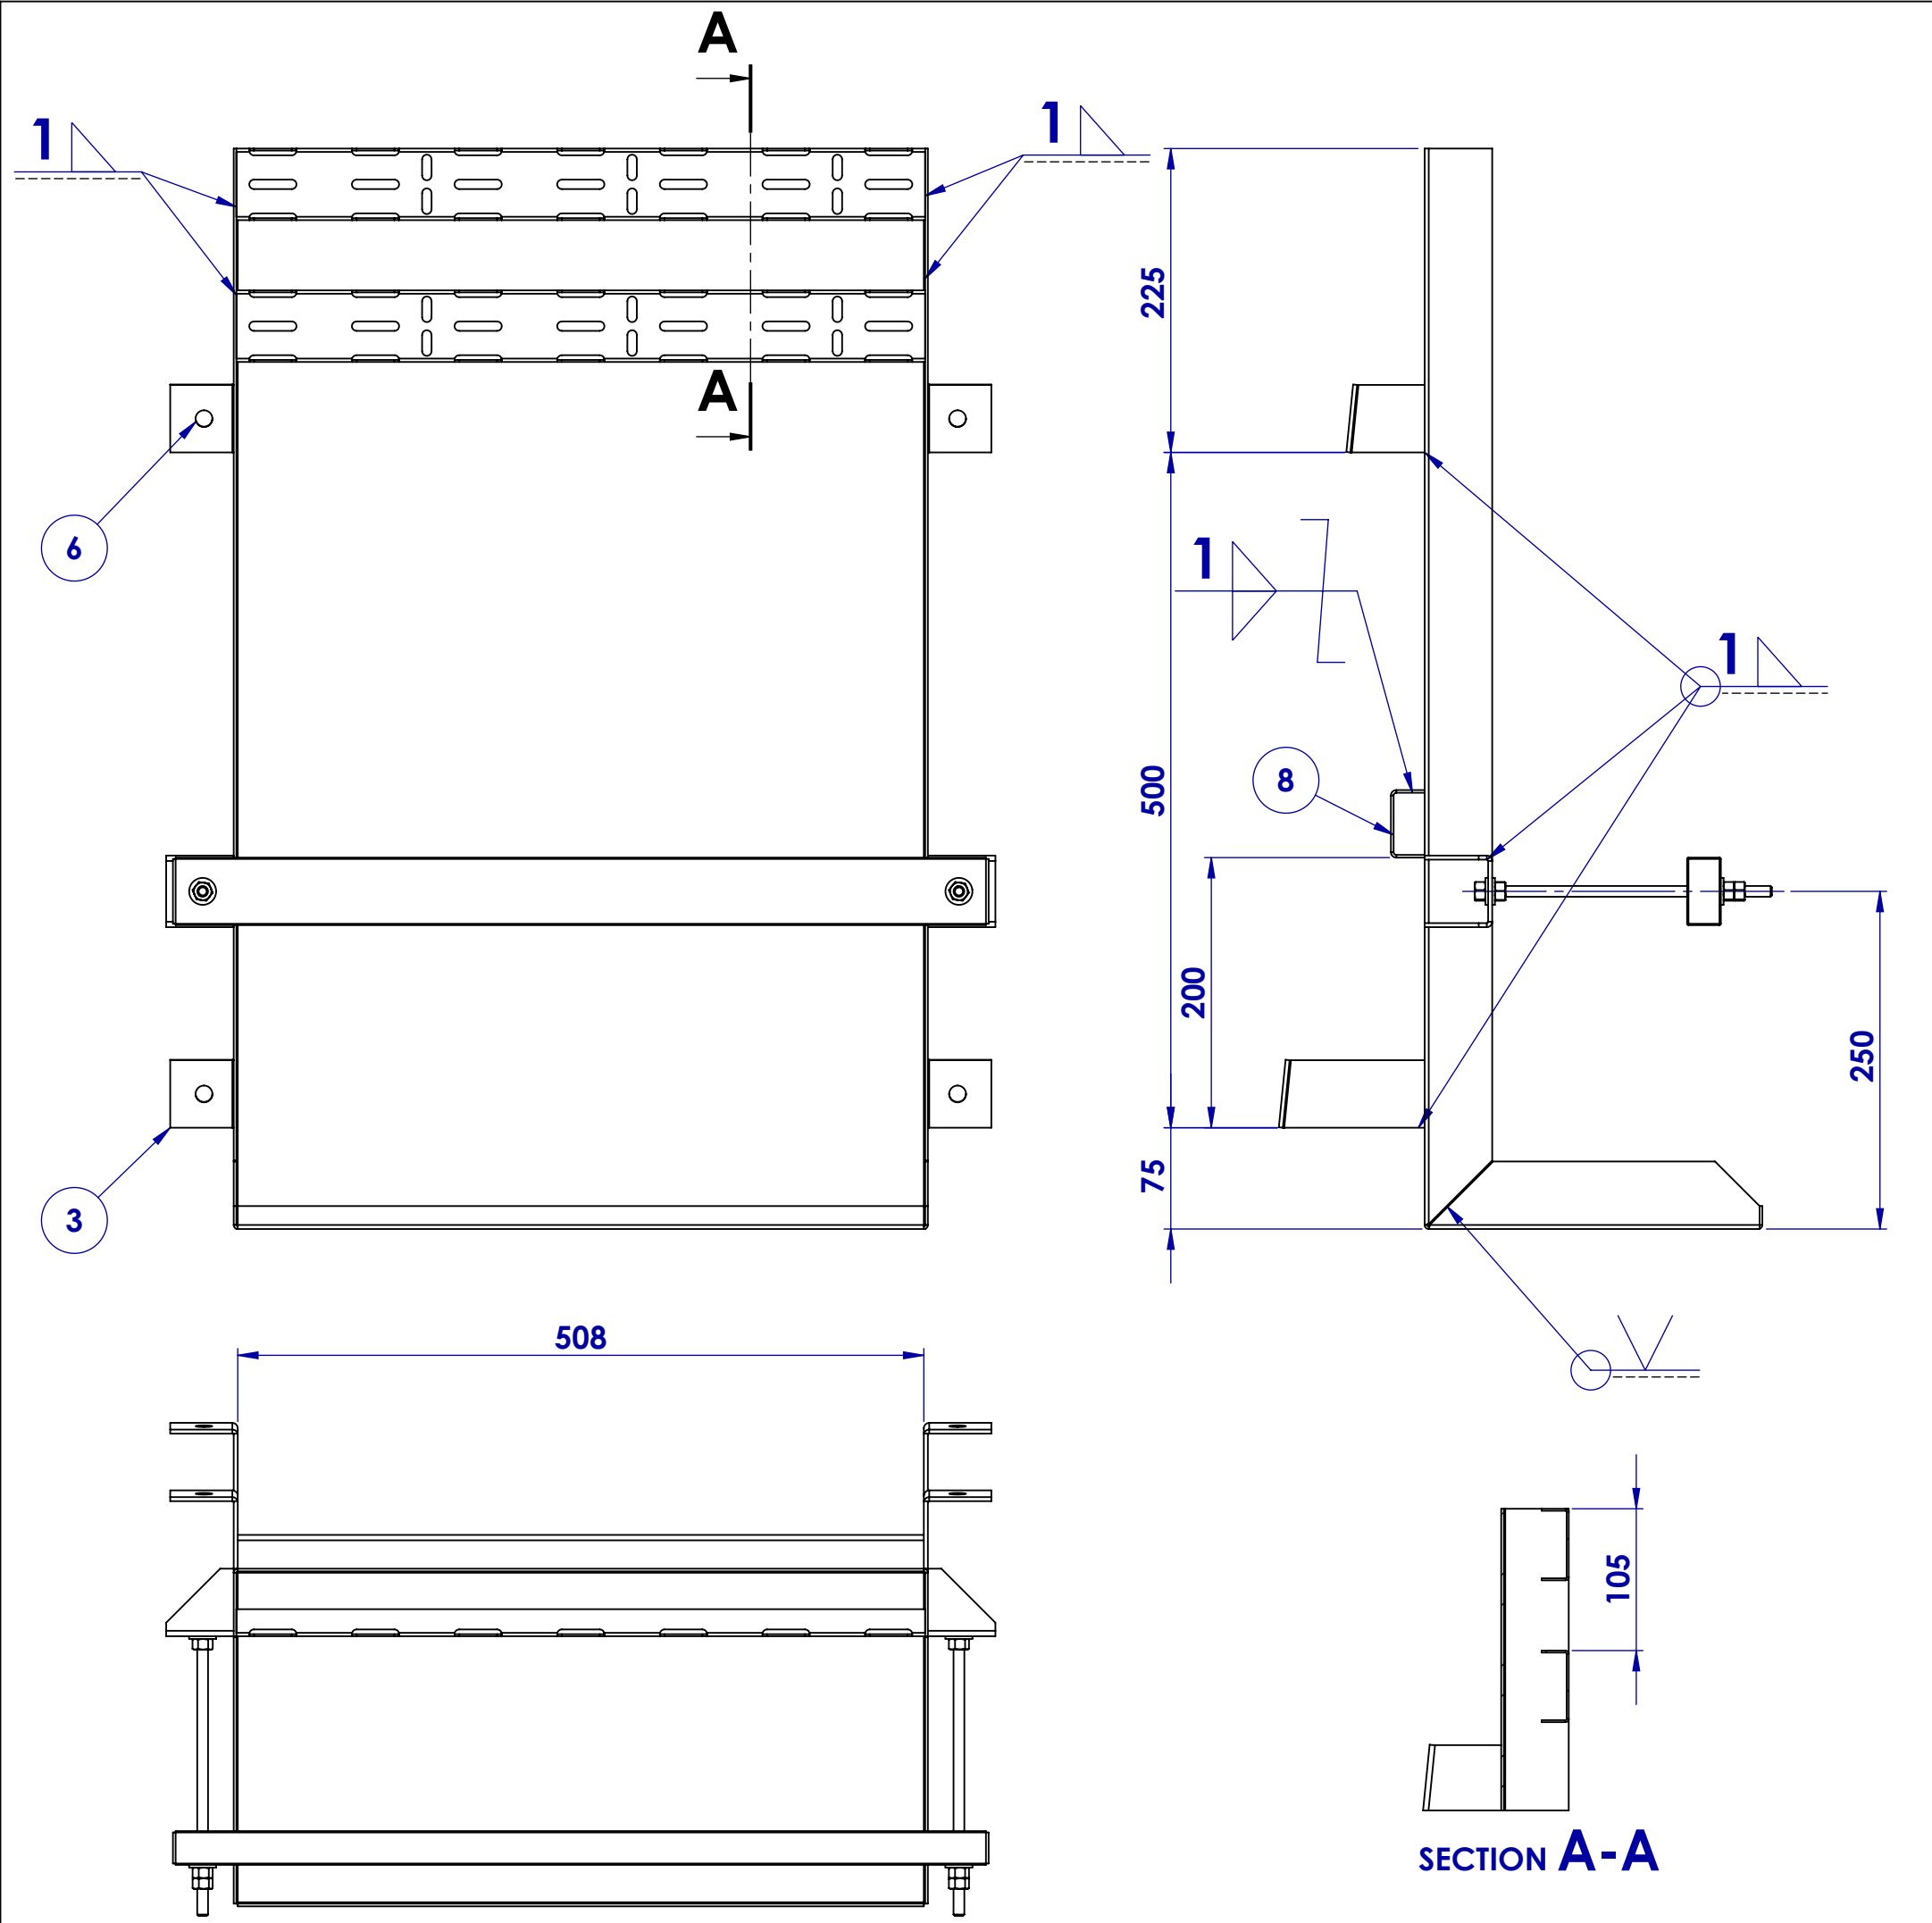
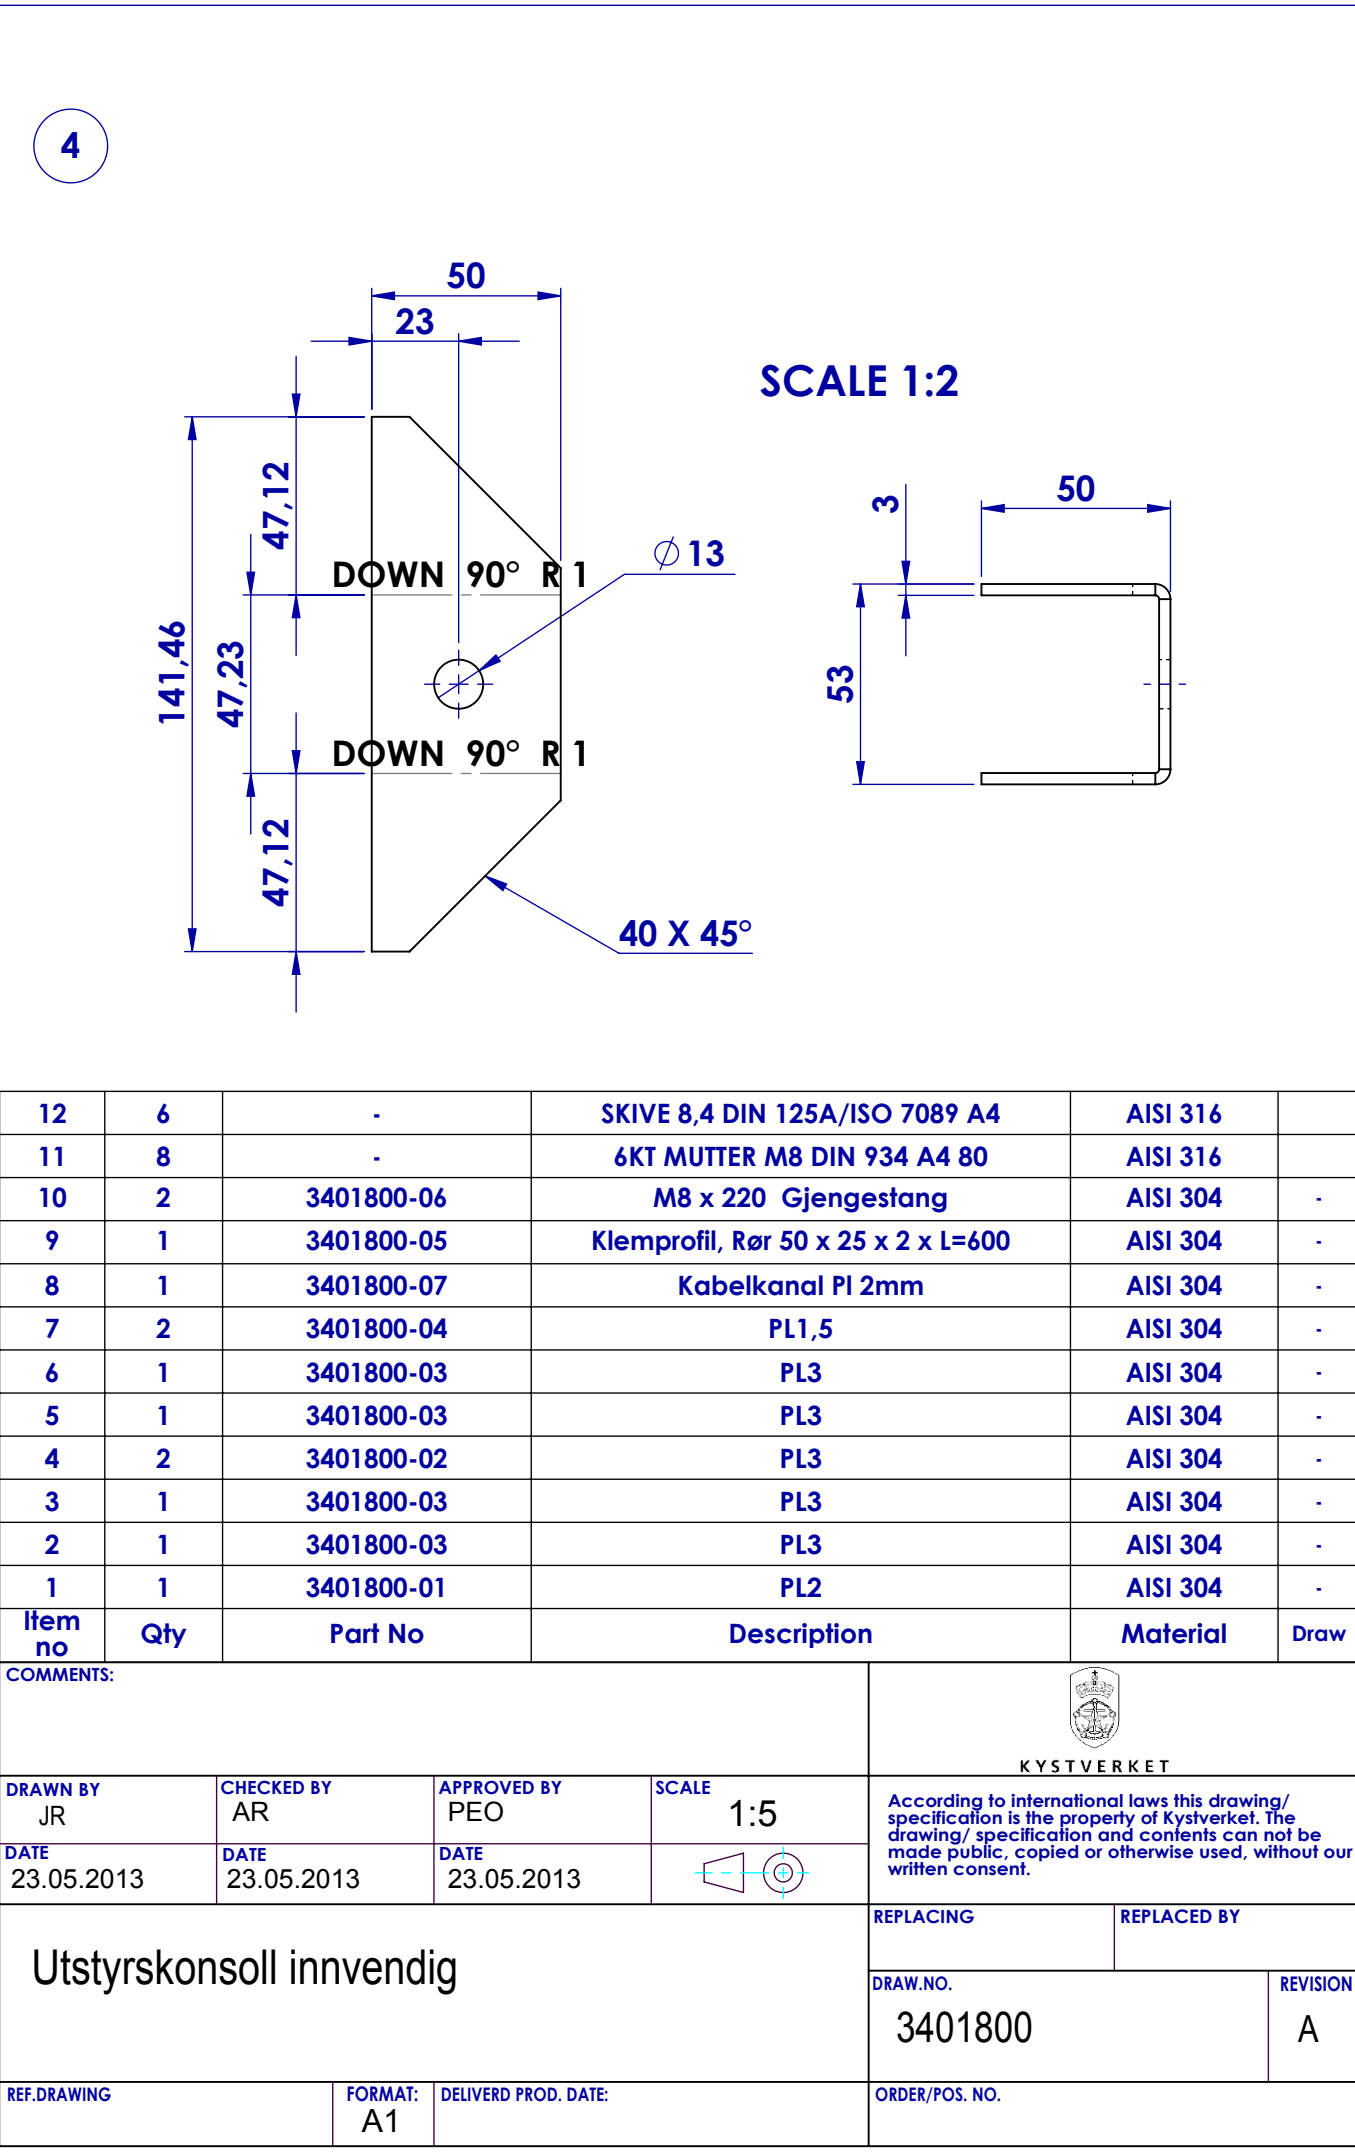
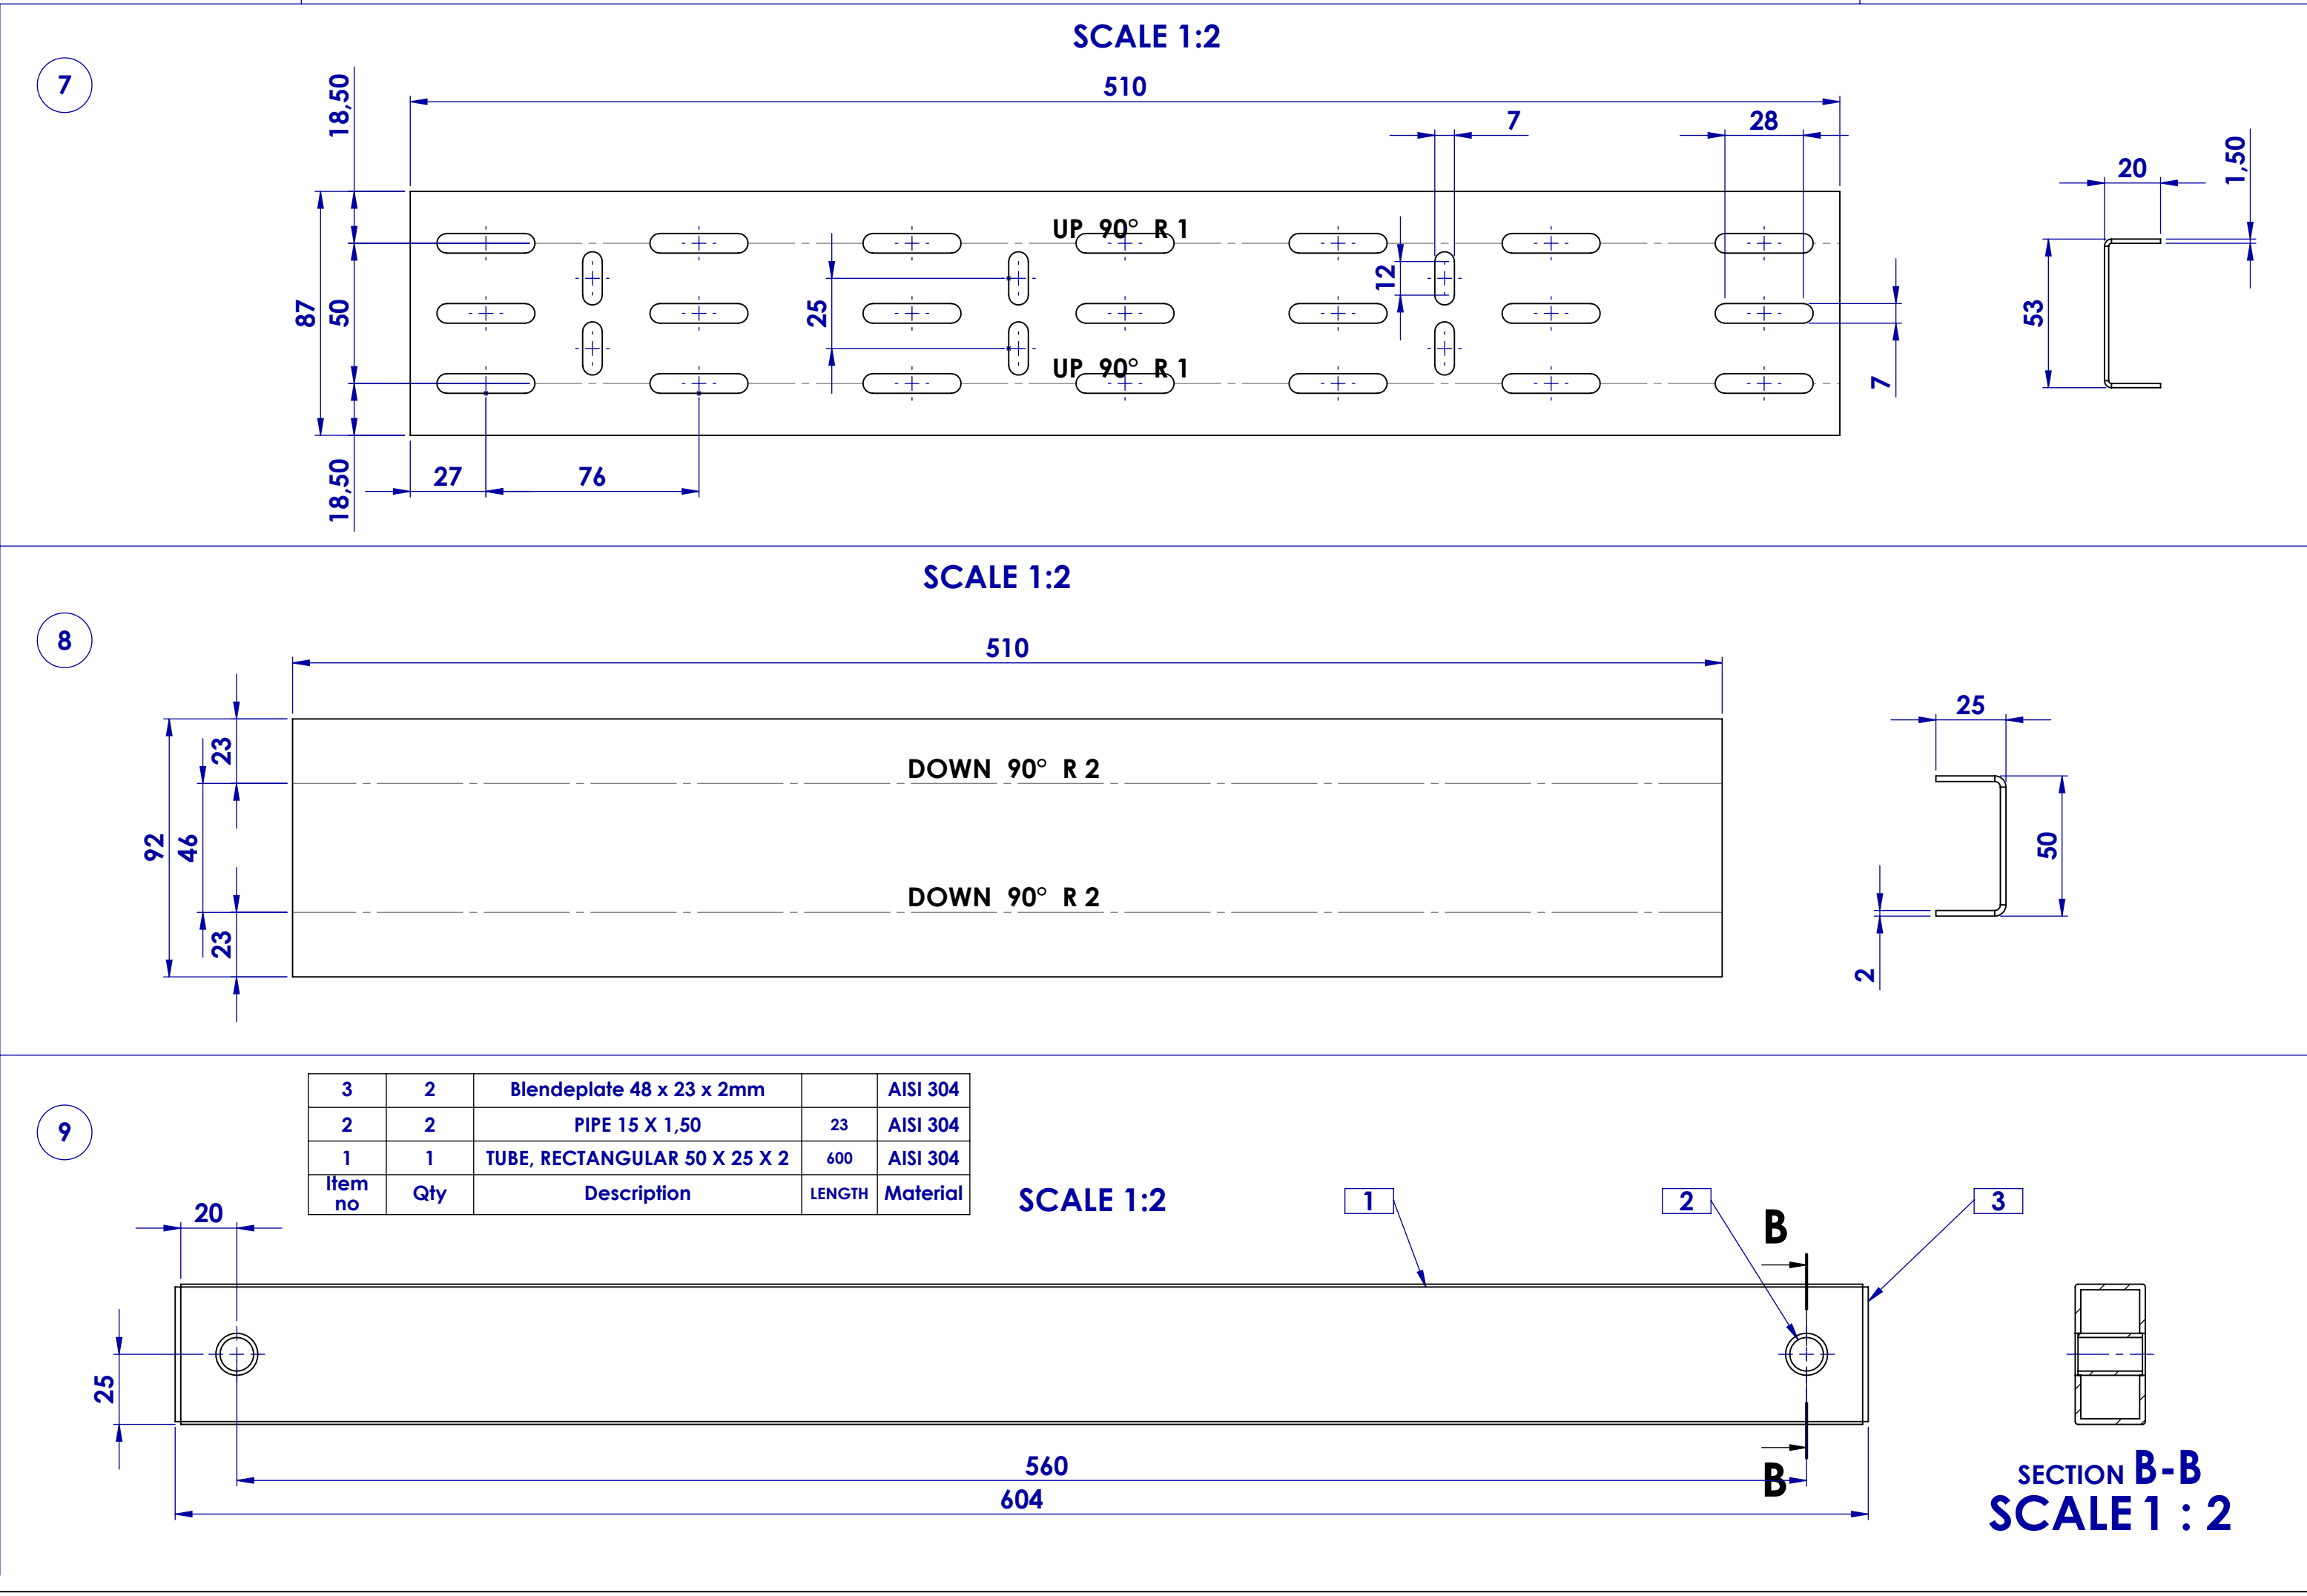


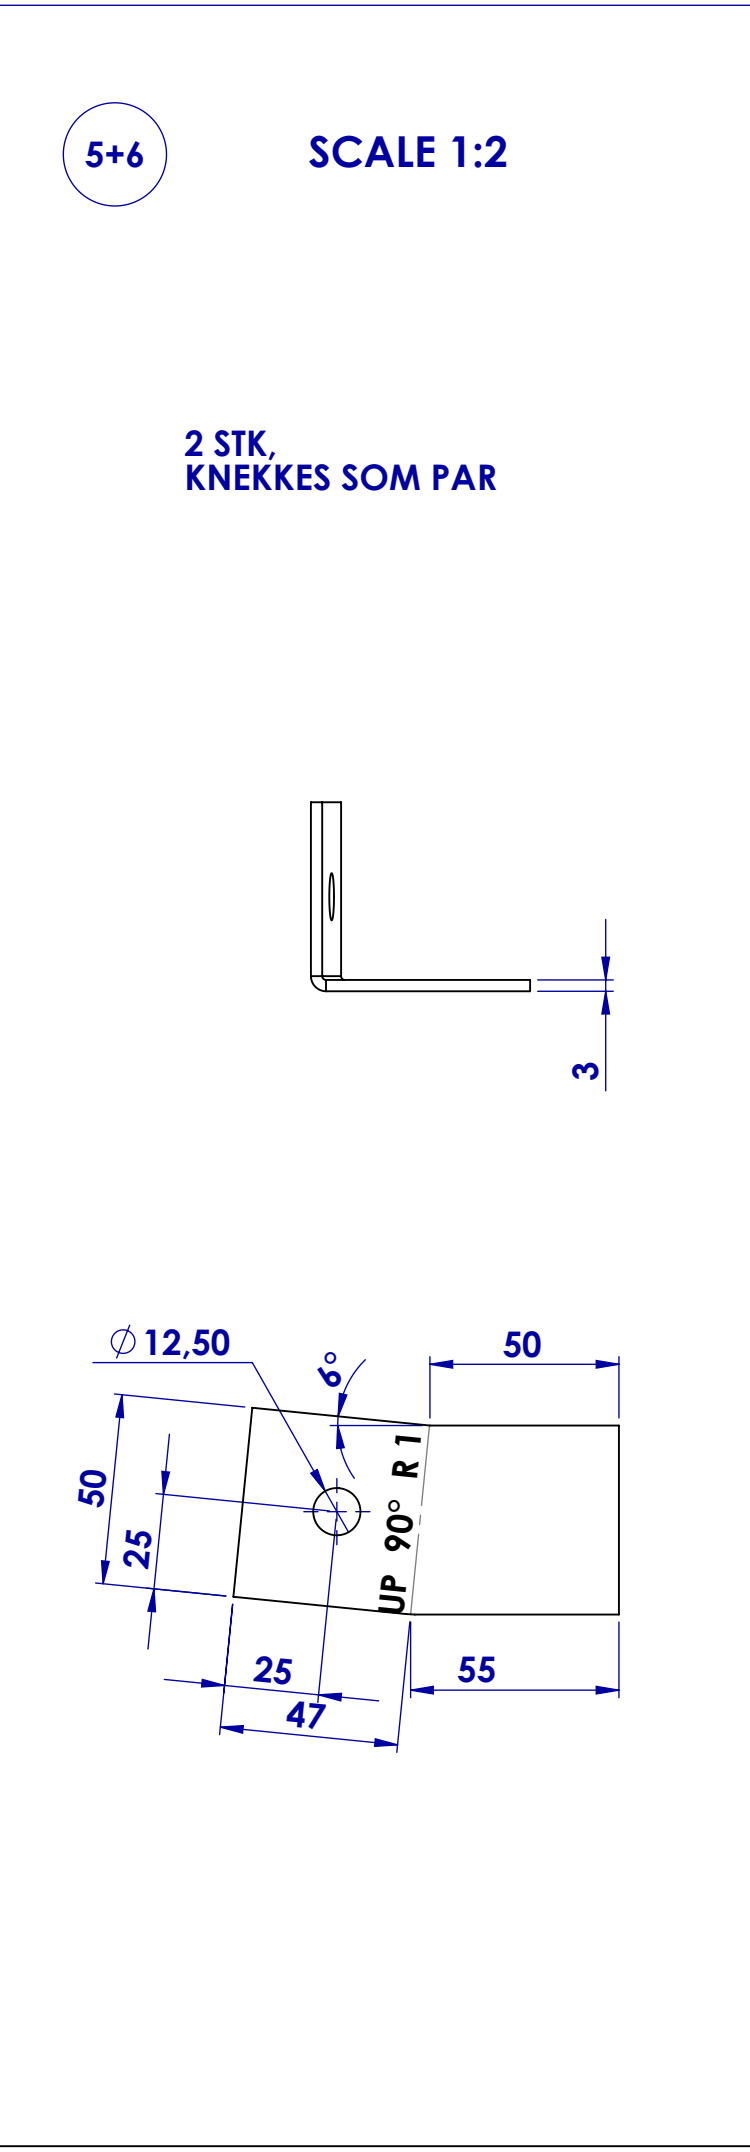

REV.	DESCRIPTION	DATE	APPROVED
A	Høyde redusert til 800mm. Klemprofil forandret fra knekt profil til rør, kabelkanal montert på bakside	07.03.2016	PEO

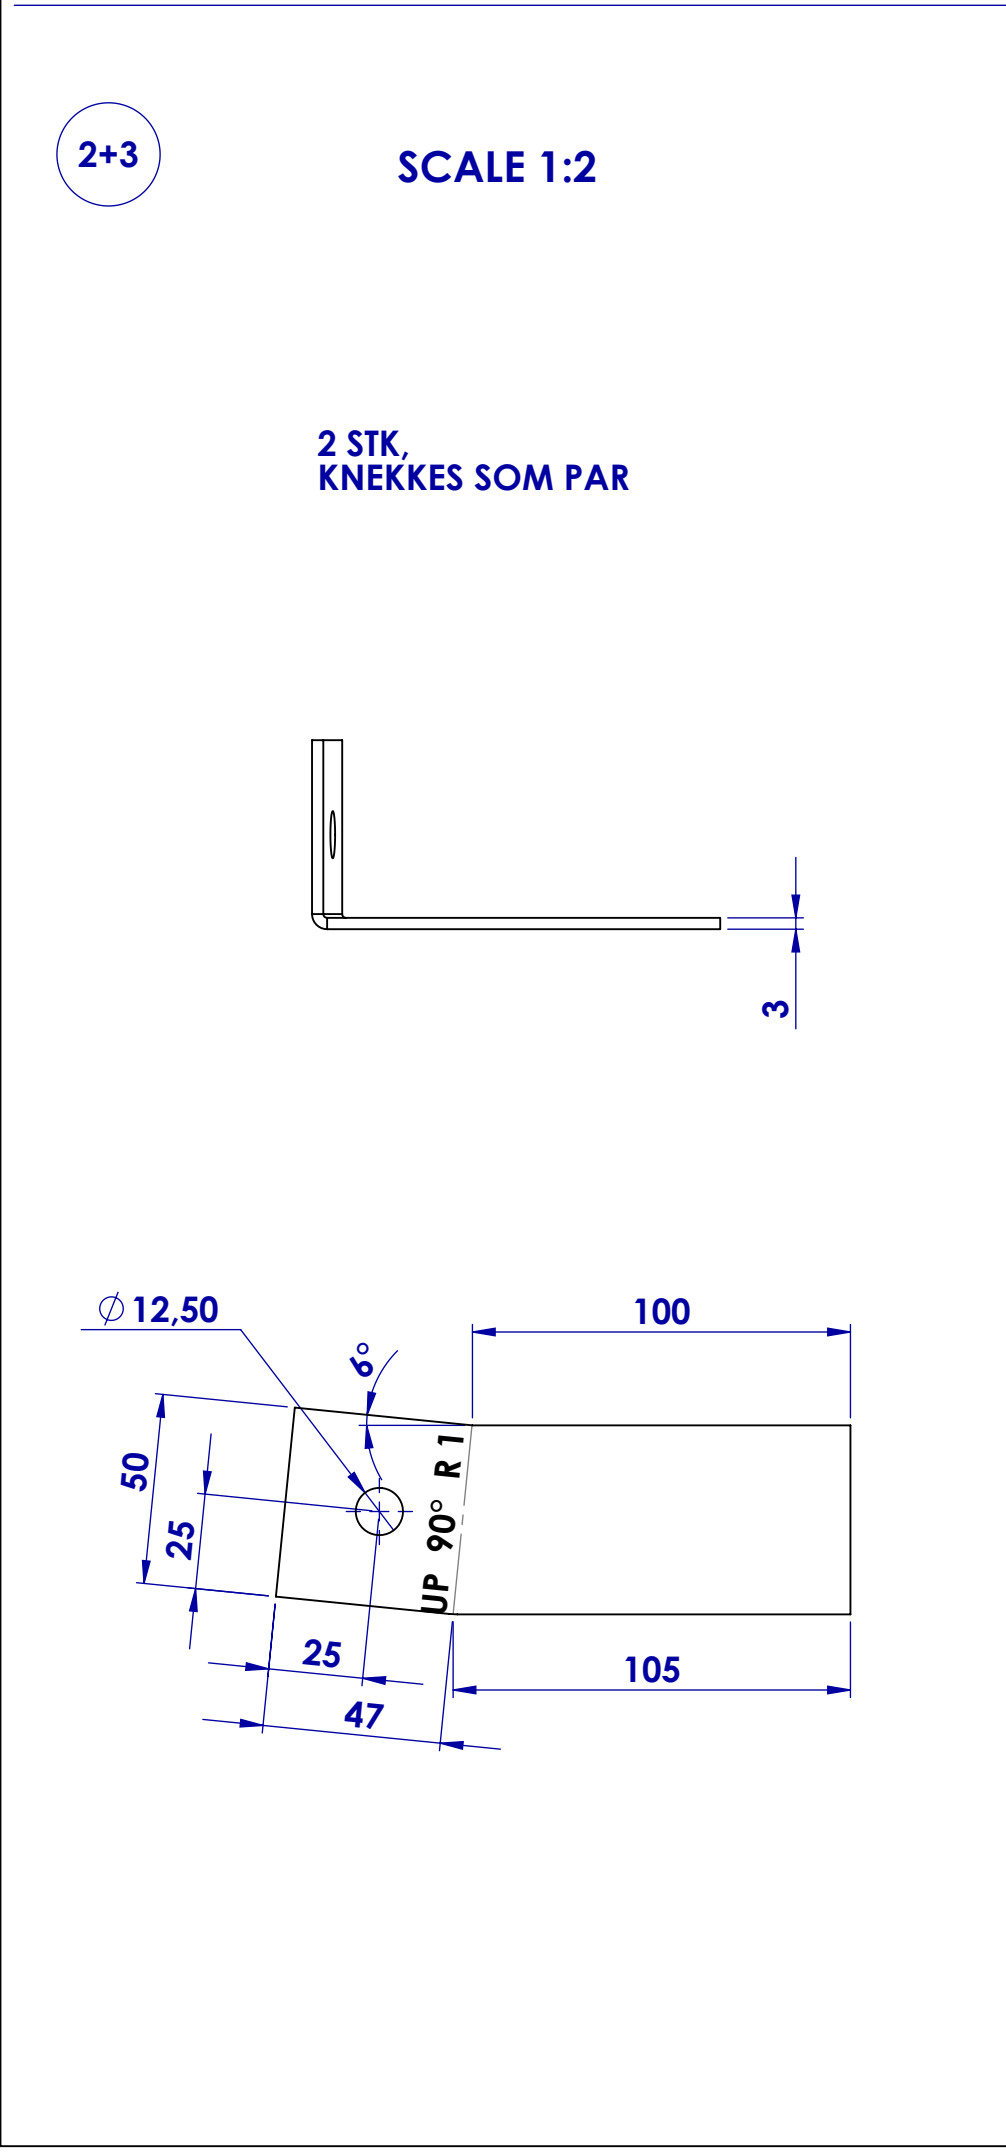

12	6	-	SKIVE 8,4 DIN 125A/ISO 7089 A4	AIISI 316	
11	8	-	6KT MUTTER M8 DIN 934 A4 80	AIISI 316	
10	2	3401800-06	M8 x 220 Gjengestang	AIISI 304	-
9	1	3401800-05	Klemprofil, Rør 50 x 25 x 2 x L=600	AIISI 304	-
8	1	3401800-07	Kabelkanal Pl 2mm	AIISI 304	-
7	2	3401800-04	PL1,5	AIISI 304	-
6	1	3401800-03	PL3	AIISI 304	-
5	1	3401800-03	PL3	AIISI 304	-
4	2	3401800-02	PL3	AIISI 304	-
3	1	3401800-03	PL3	AIISI 304	-
2	1	3401800-03	PL3	AIISI 304	-
1	1	3401800-01	PL2	AIISI 304	-
Item no	Qty	Part No	Description	Material	Draw
COMMENTS:					
DRAWN BY JR			CHECKED BY AR	APPROVED BY PEO	SCALE 1:5
DATE 23.05.2013			DATE 23.05.2013	DATE 23.05.2013	According to international laws this drawing/ specification is the property of Kystverket. The drawing/ specification and contents can not be made public, copied or otherwise used, without our written consent.
Utstyrskonsoll innvendig			REPLACING	REPLACED BY	REVISION A
REF.DRAWING			FORMAT: A1	DELIVERED PROD. DATE	ORDER/POS. NO.