


SUNNDAL KULTURHUS

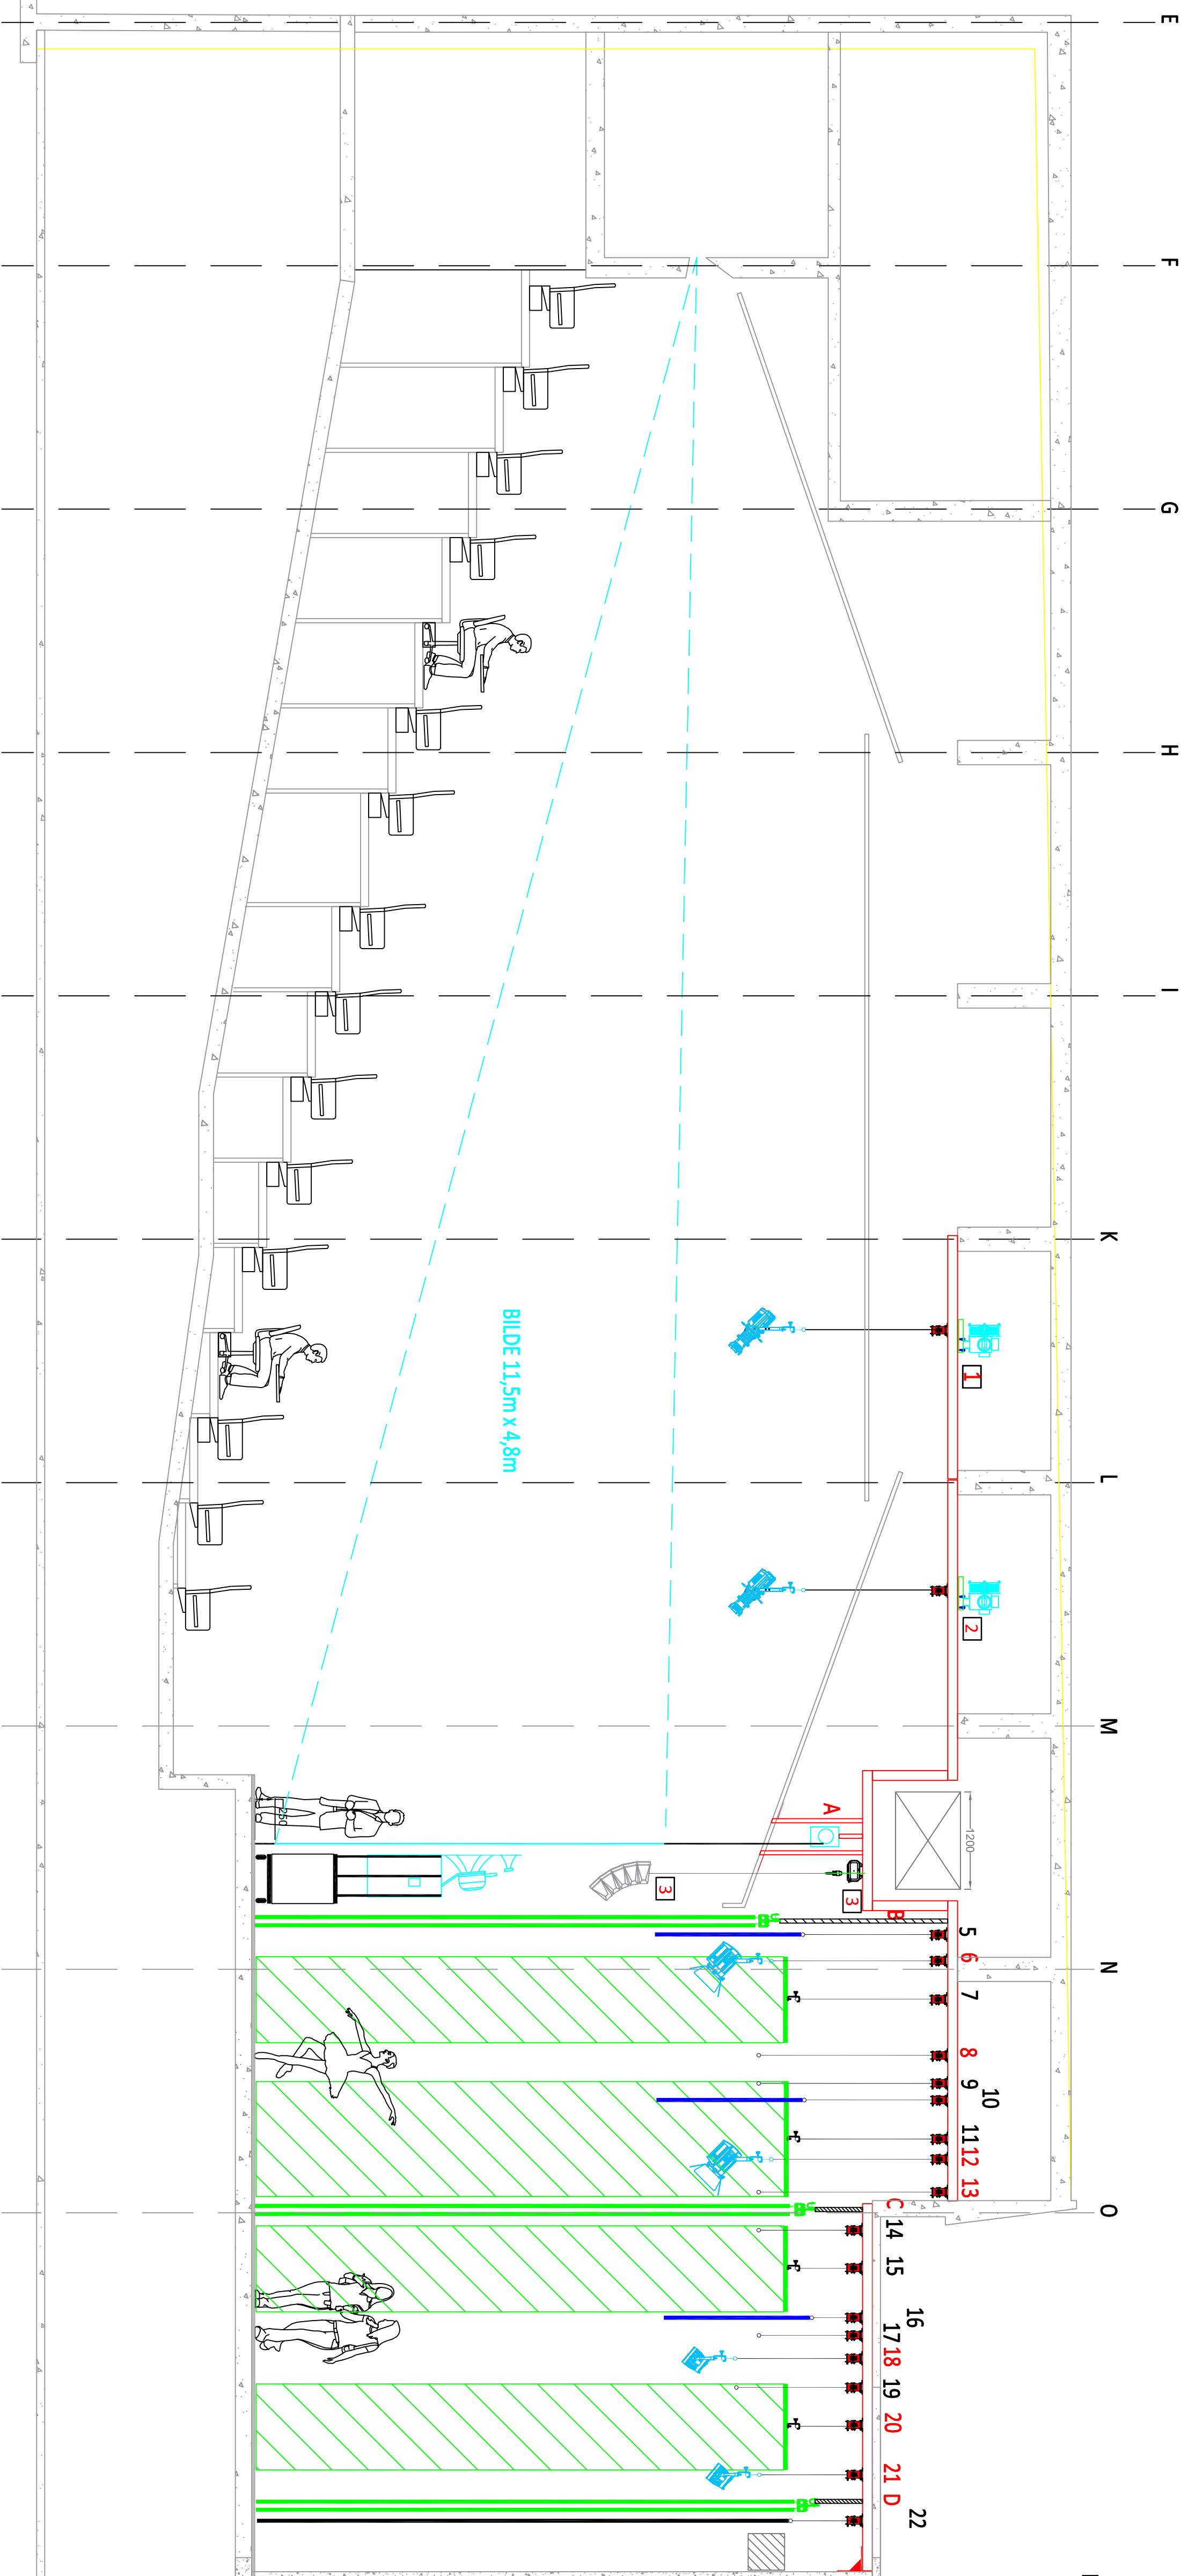


Tilbud	
