


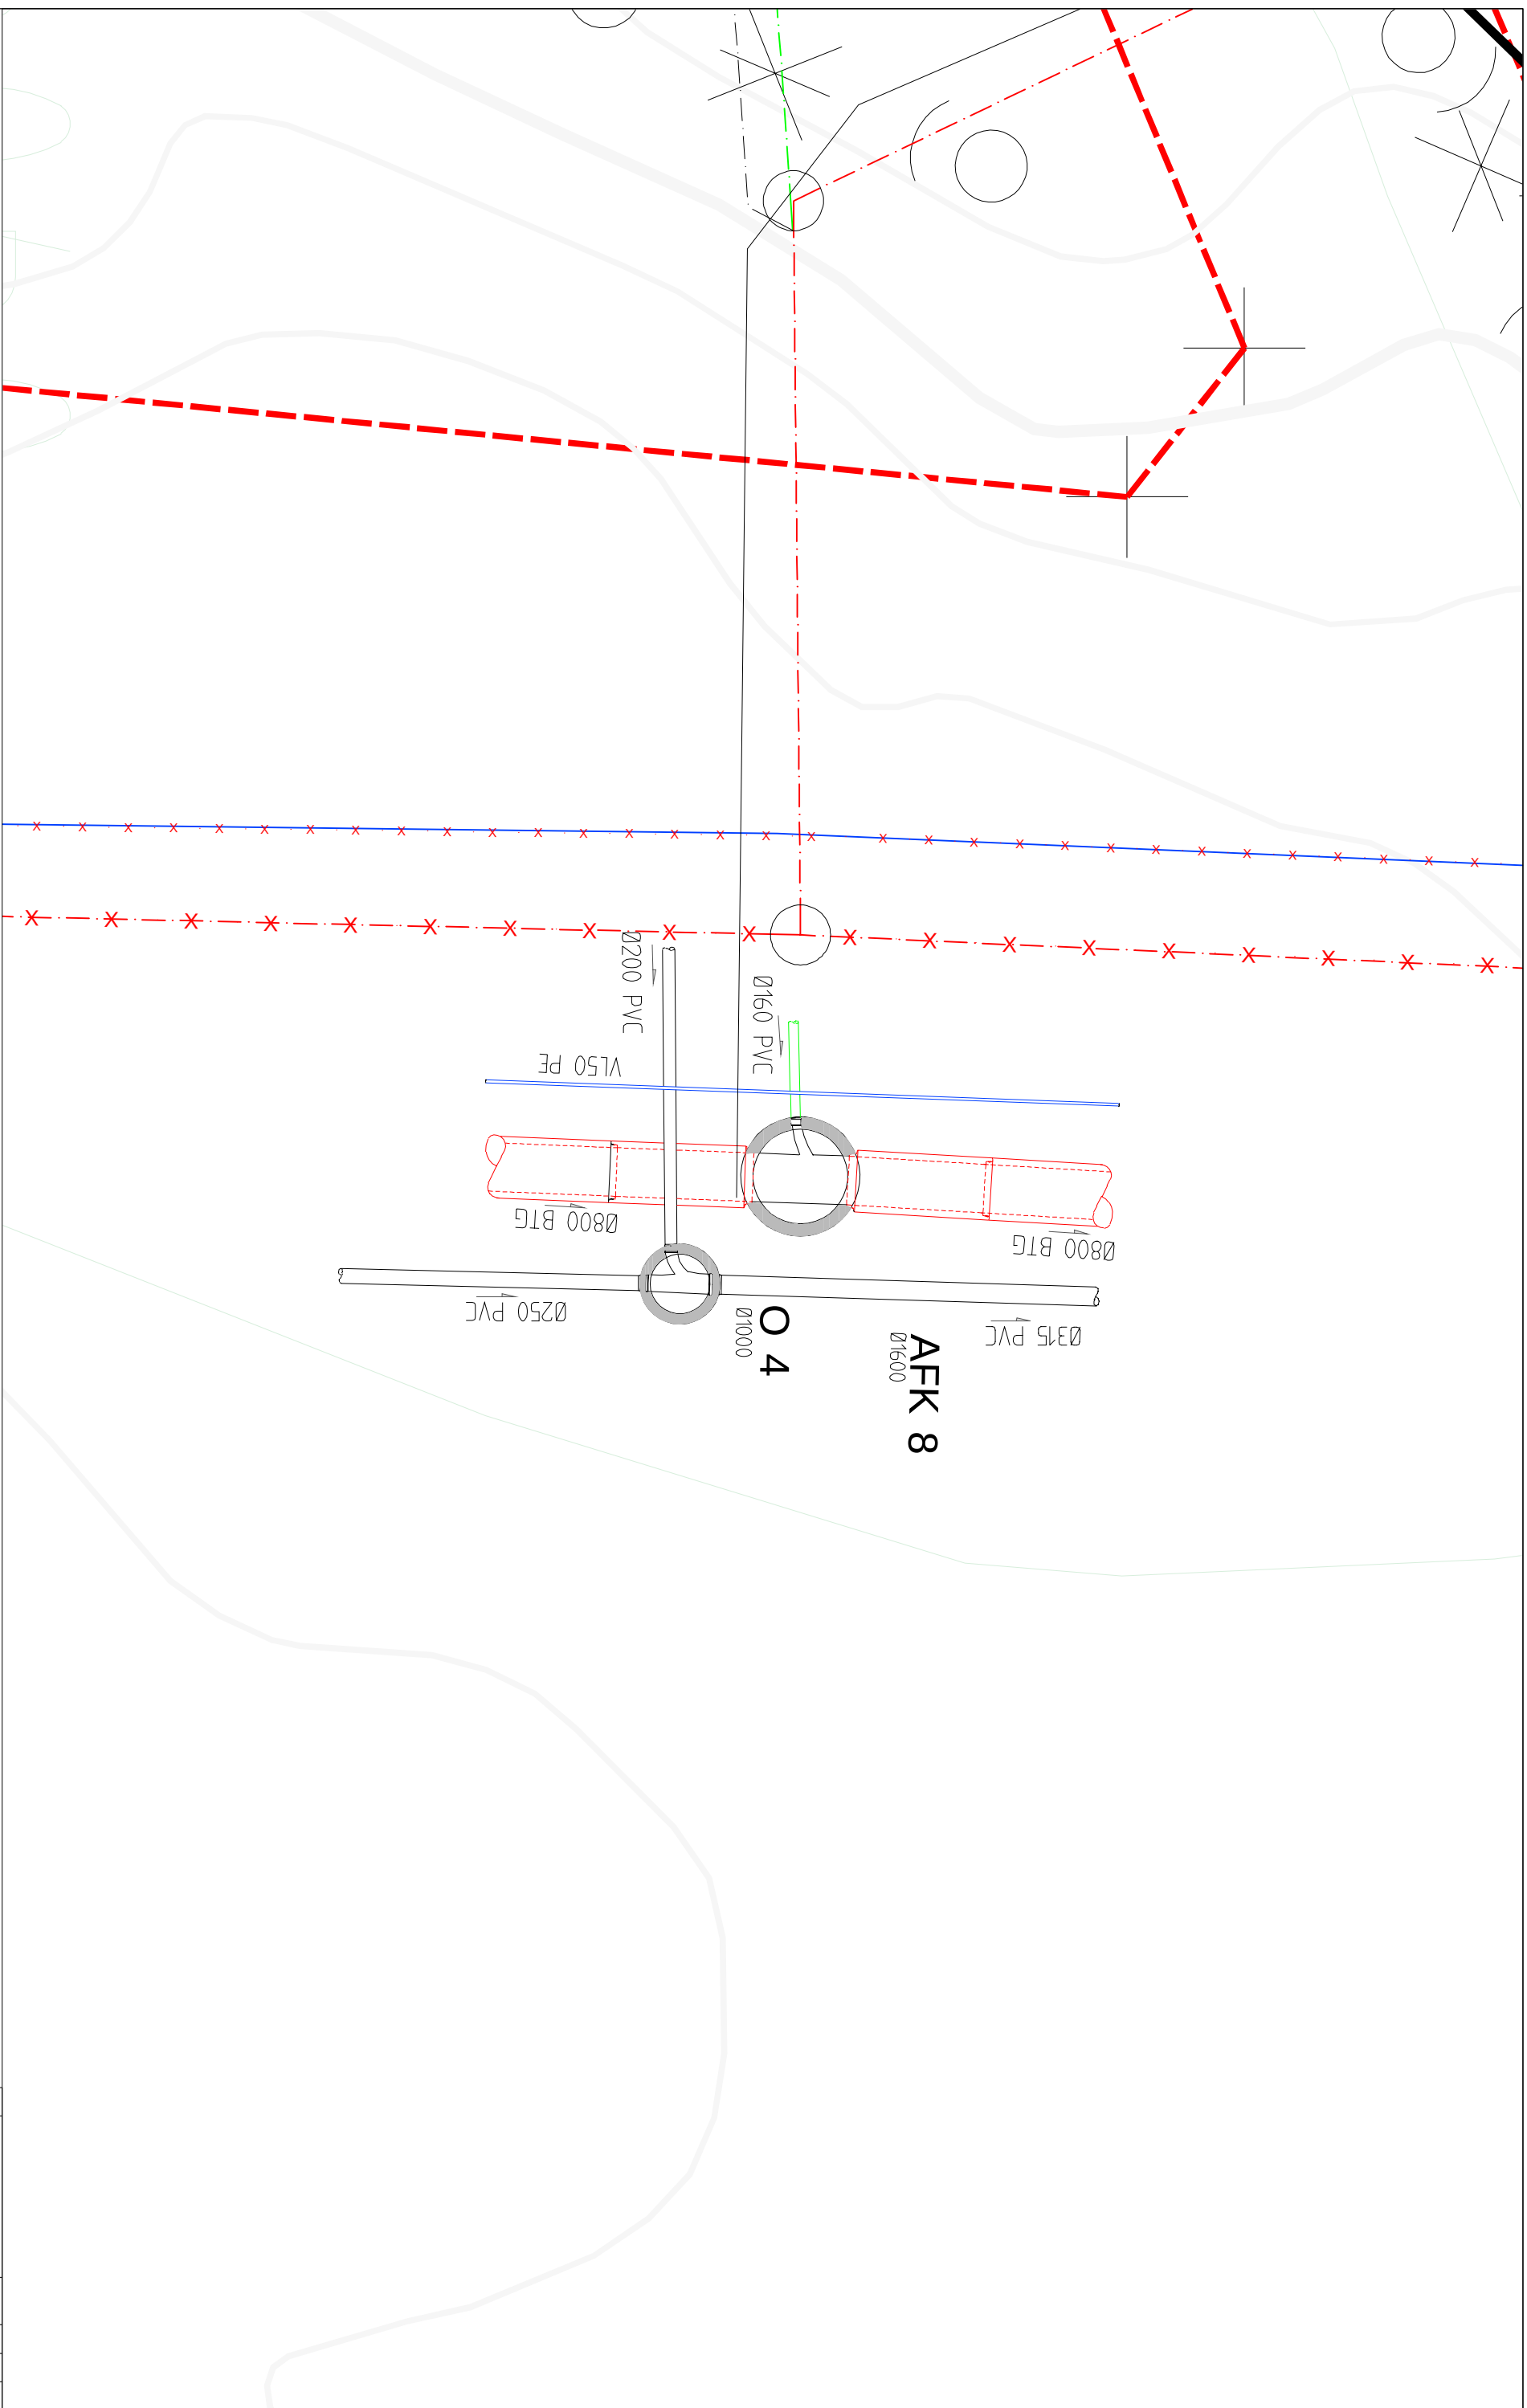

TEGNFÖRKLARING

LEDNINGER:

Varianter	1	2	
Vann	1	2	
Felles	1	2	
Spillvann	1	2	
Overvann	1	2	
Drensvann	1	2	3	4	5	

SYMBOLER:

Kum	○	○	⊗
Kum m/branventil	●	⊙	⊗
Sluk m/u sf	田/田	田/田	田/田
S.kran am./reg.	田/田	田/田	田/田
Bramhydrant	田/田	田/田	田/田
Tikloking/Ters	田/田	田/田	田/田

FORKORTLSE:

VK = Vannkum
 AFK = Fellesavløpskum
 0 = Overvannskum

KOORDINATSYSTEM: EUREF89, NTM 10
HØYDEREFERANSE: NN2000

ANBUDSTEGNING

RAMBOLL

Rambøll Norge AS
Org. nr. 915 251 29
www.ramboll.no

Trondheim kommune

Ny ledning Ranheim Idrettsanlegg - Sjøskobekke

Situasjonsplan
Kum AFK 8 og O4

