


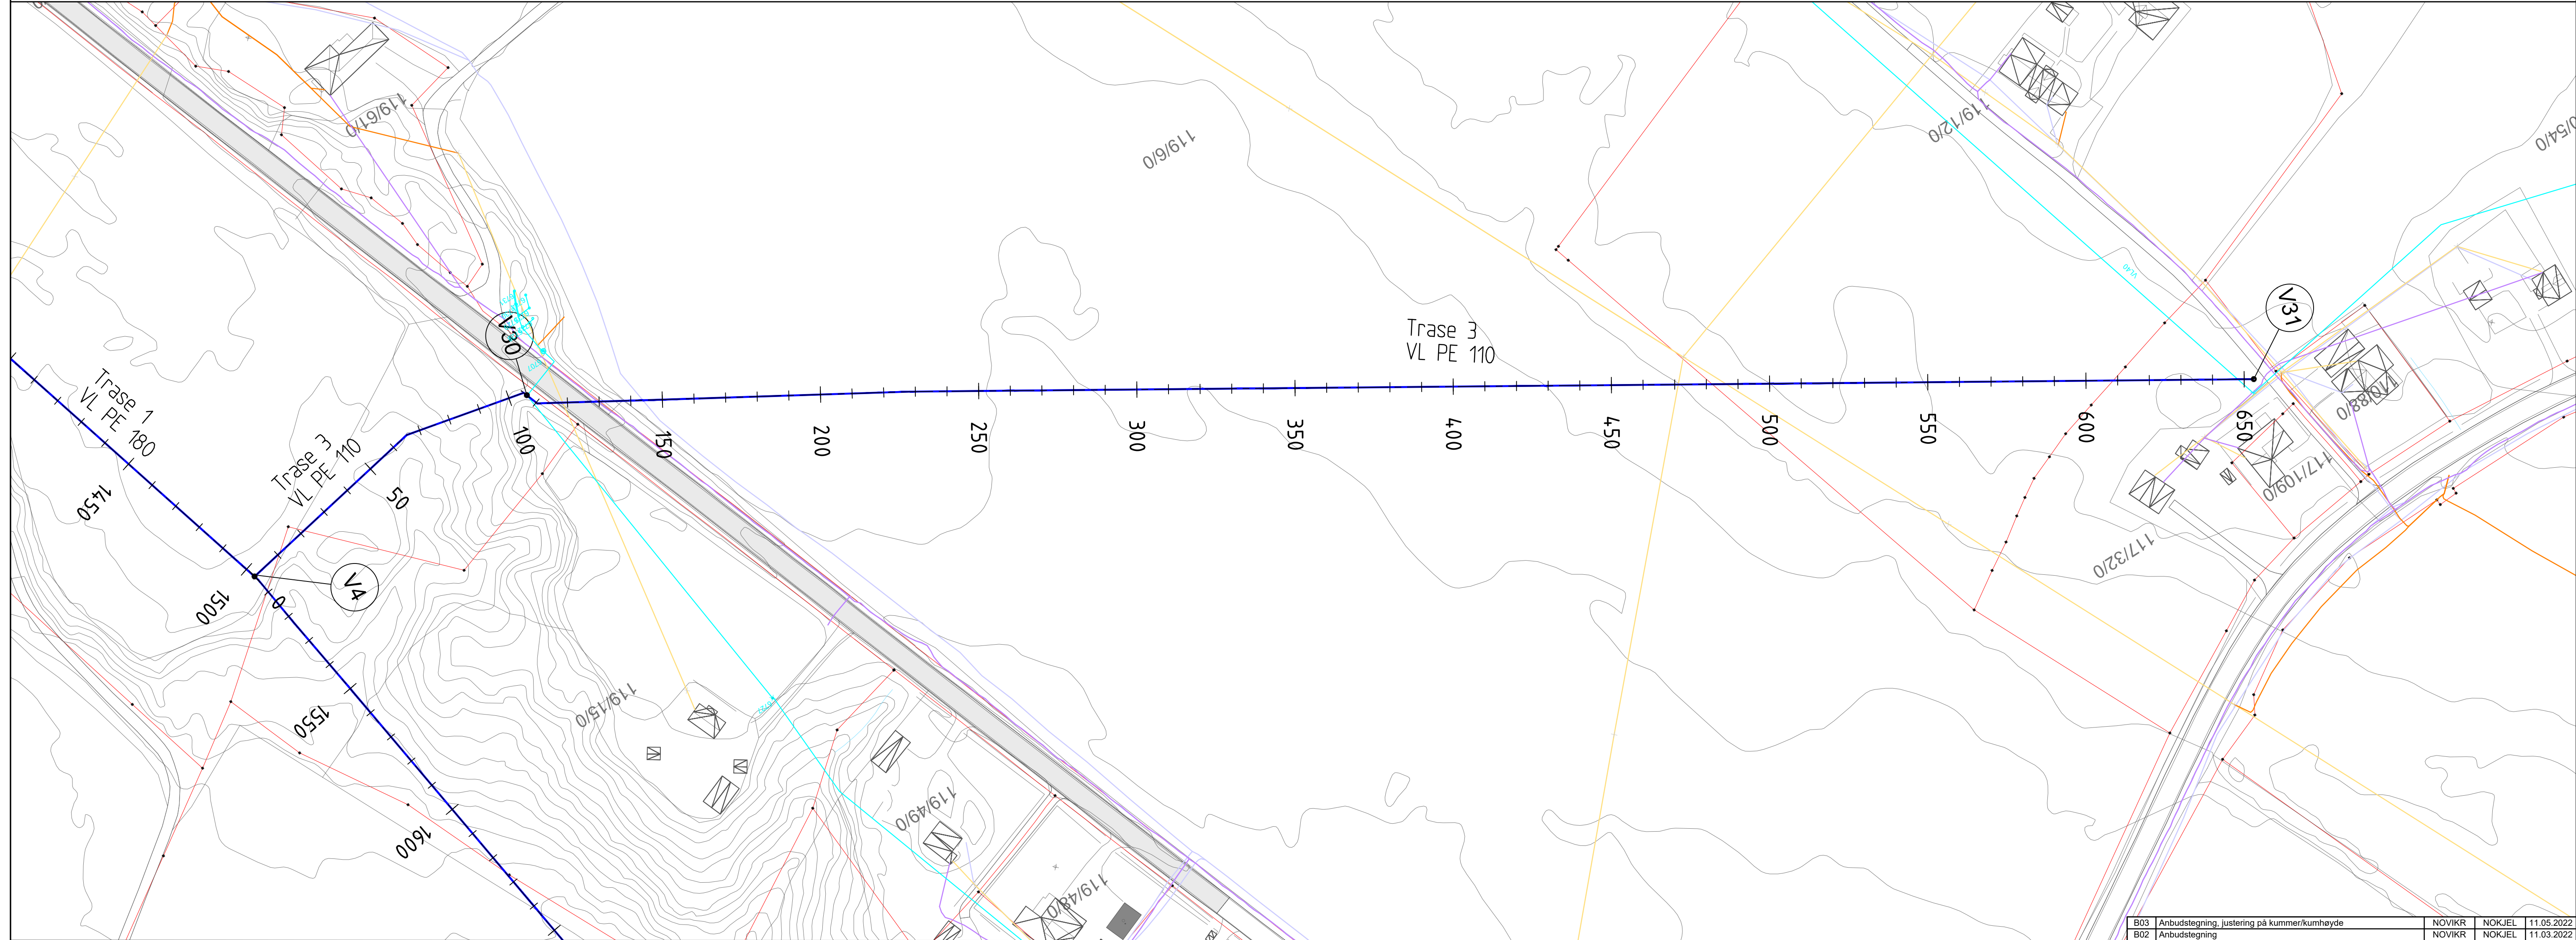

MERKNADER:
Anlegsgrense ved graving