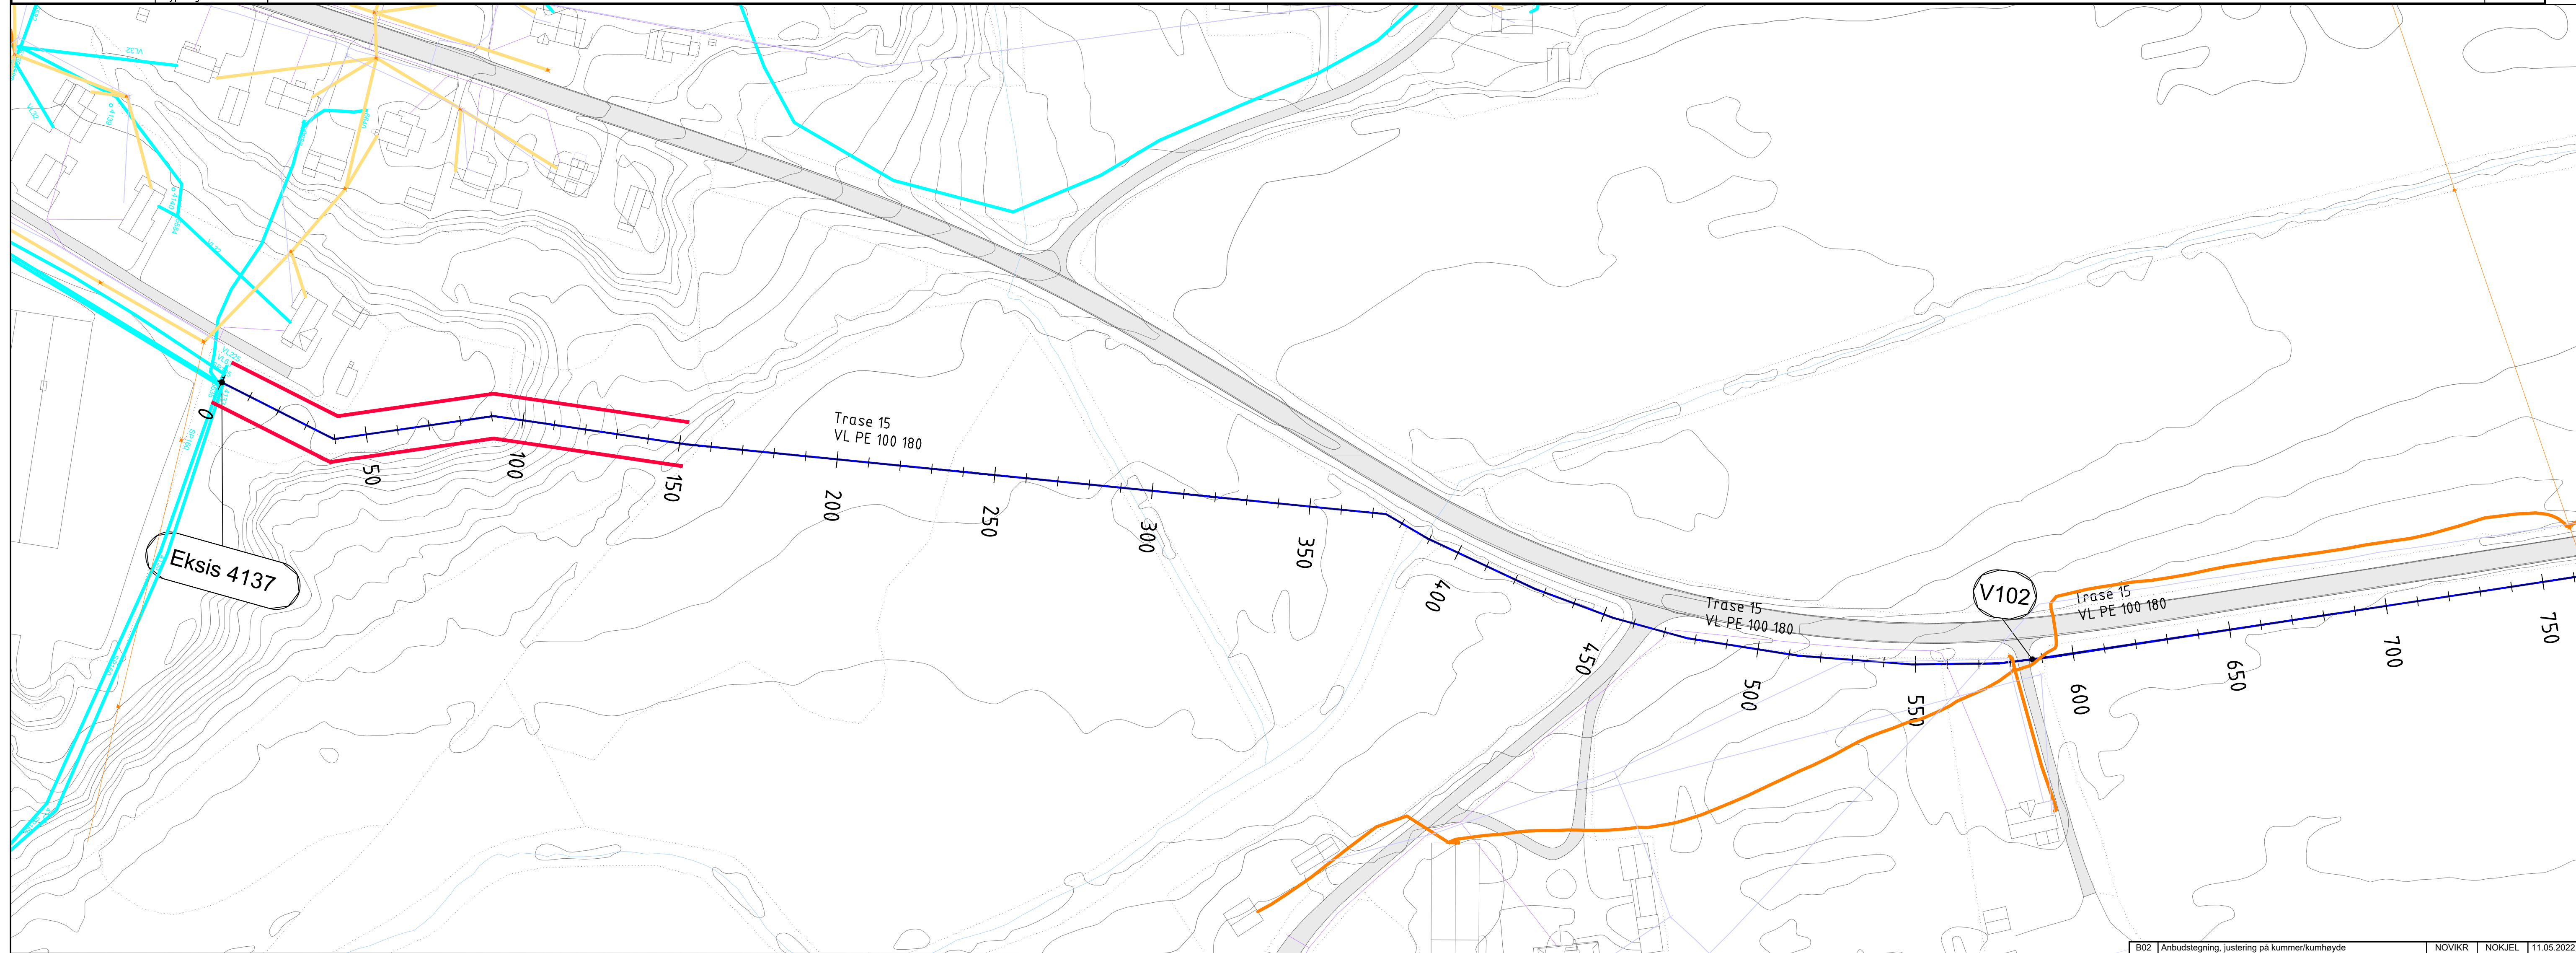


P:\32311\10218494_VANNFORSYNING_ÅSNES_VESTSIDE\000\07 MODELLER - TEGNINGER\02 ARBEIDSMODELLER\IVA