


D

B

A

C

C

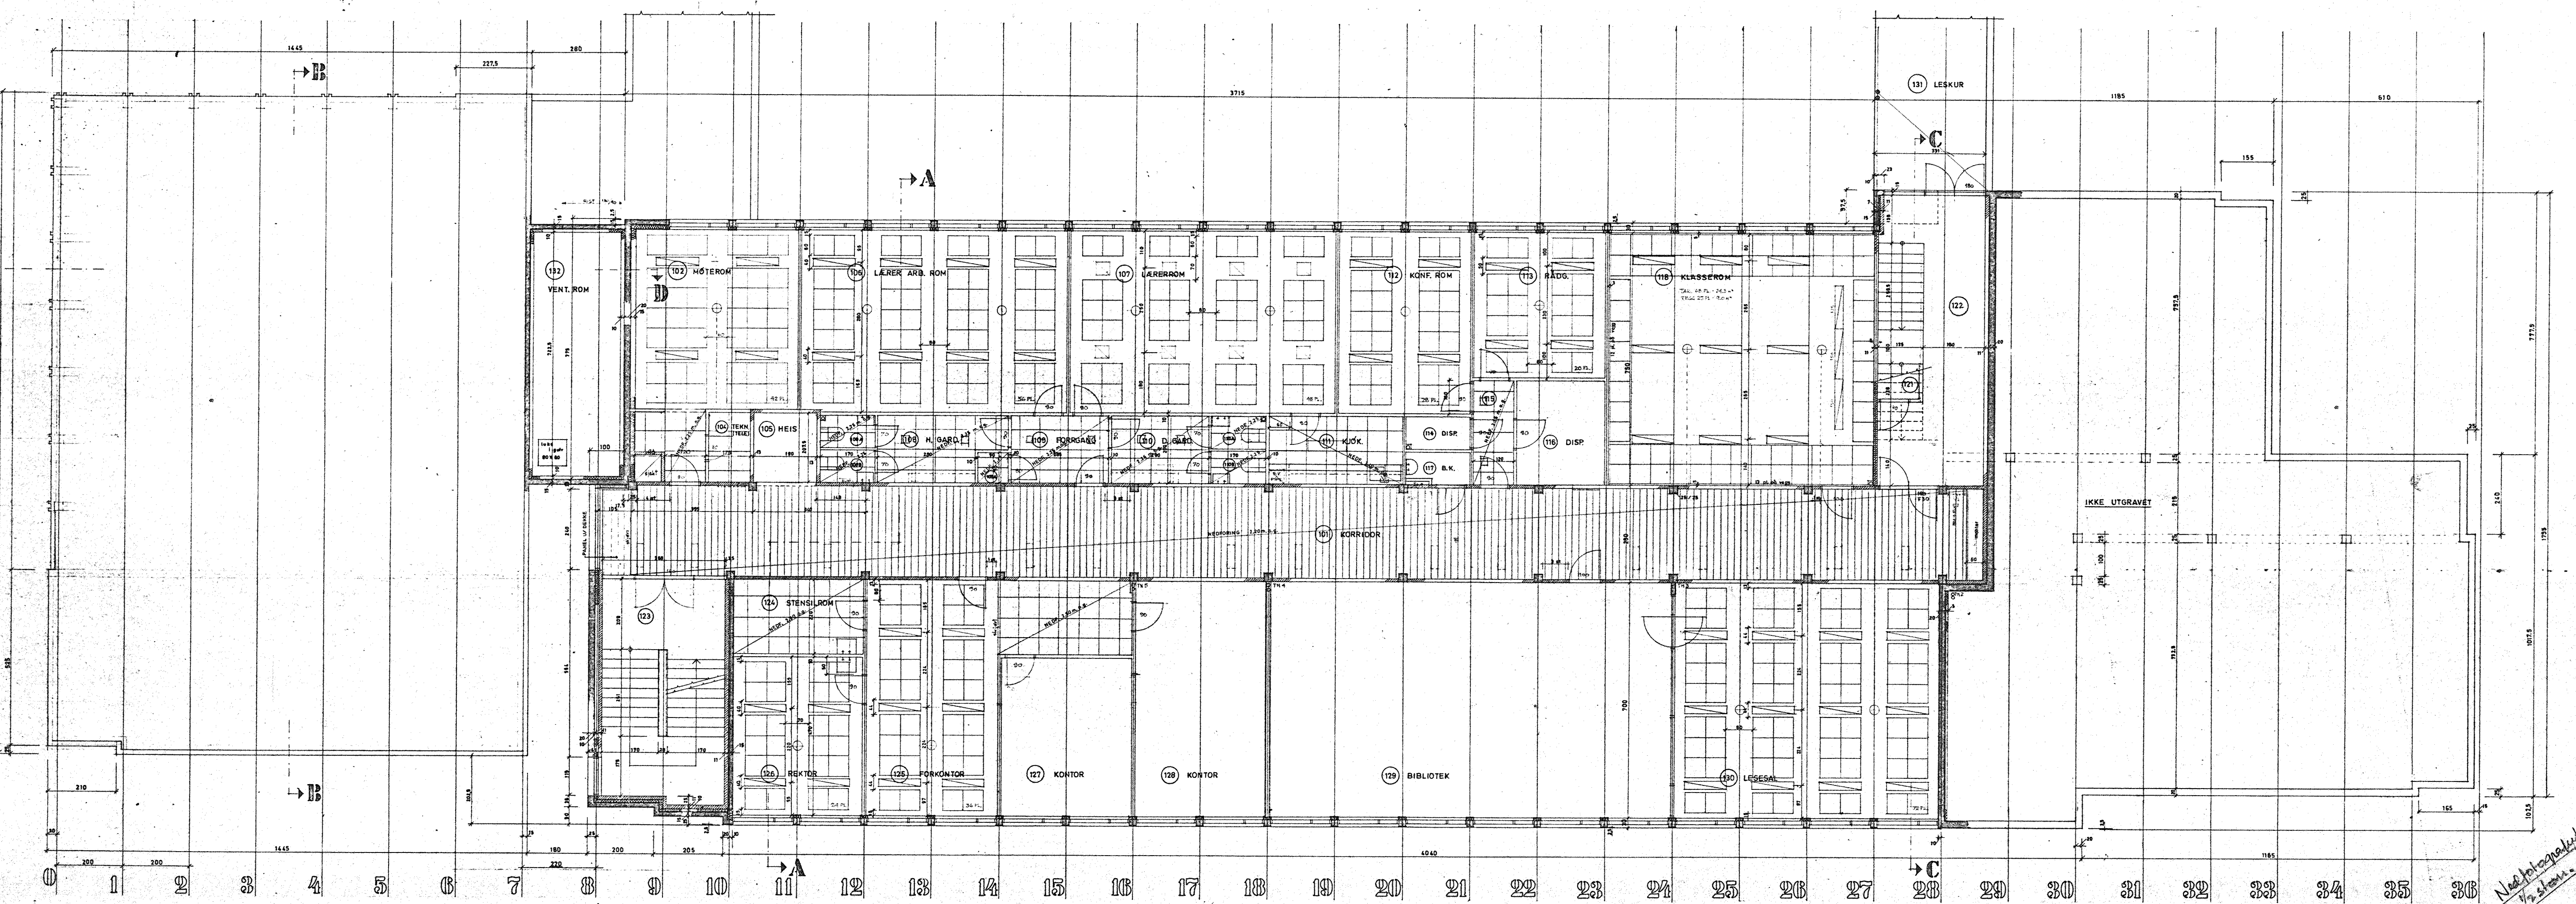

1.

SURNADAL VIDEREGÅENDE SKOLE
PLAN 1. ETASJE H.M.L. — 1:50
BJART MOHR ARKITEKT M.N.A.L.

11-18