



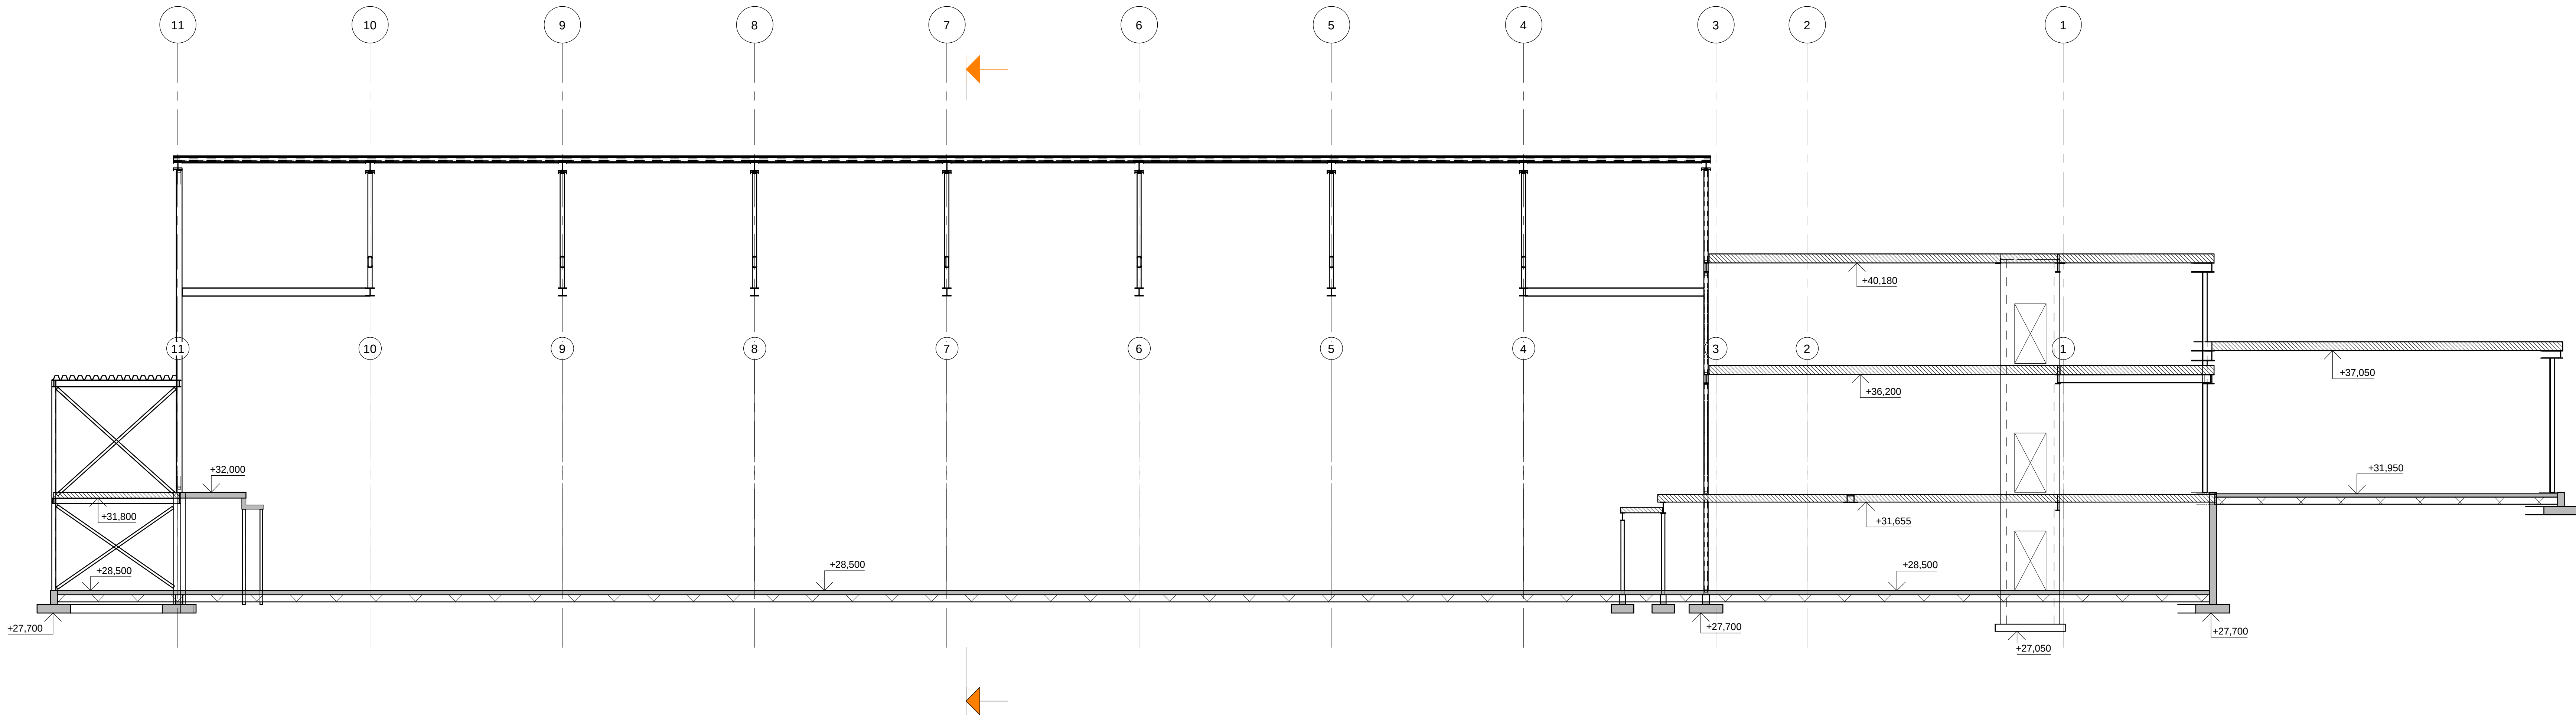

SNITT 2
1 : 100

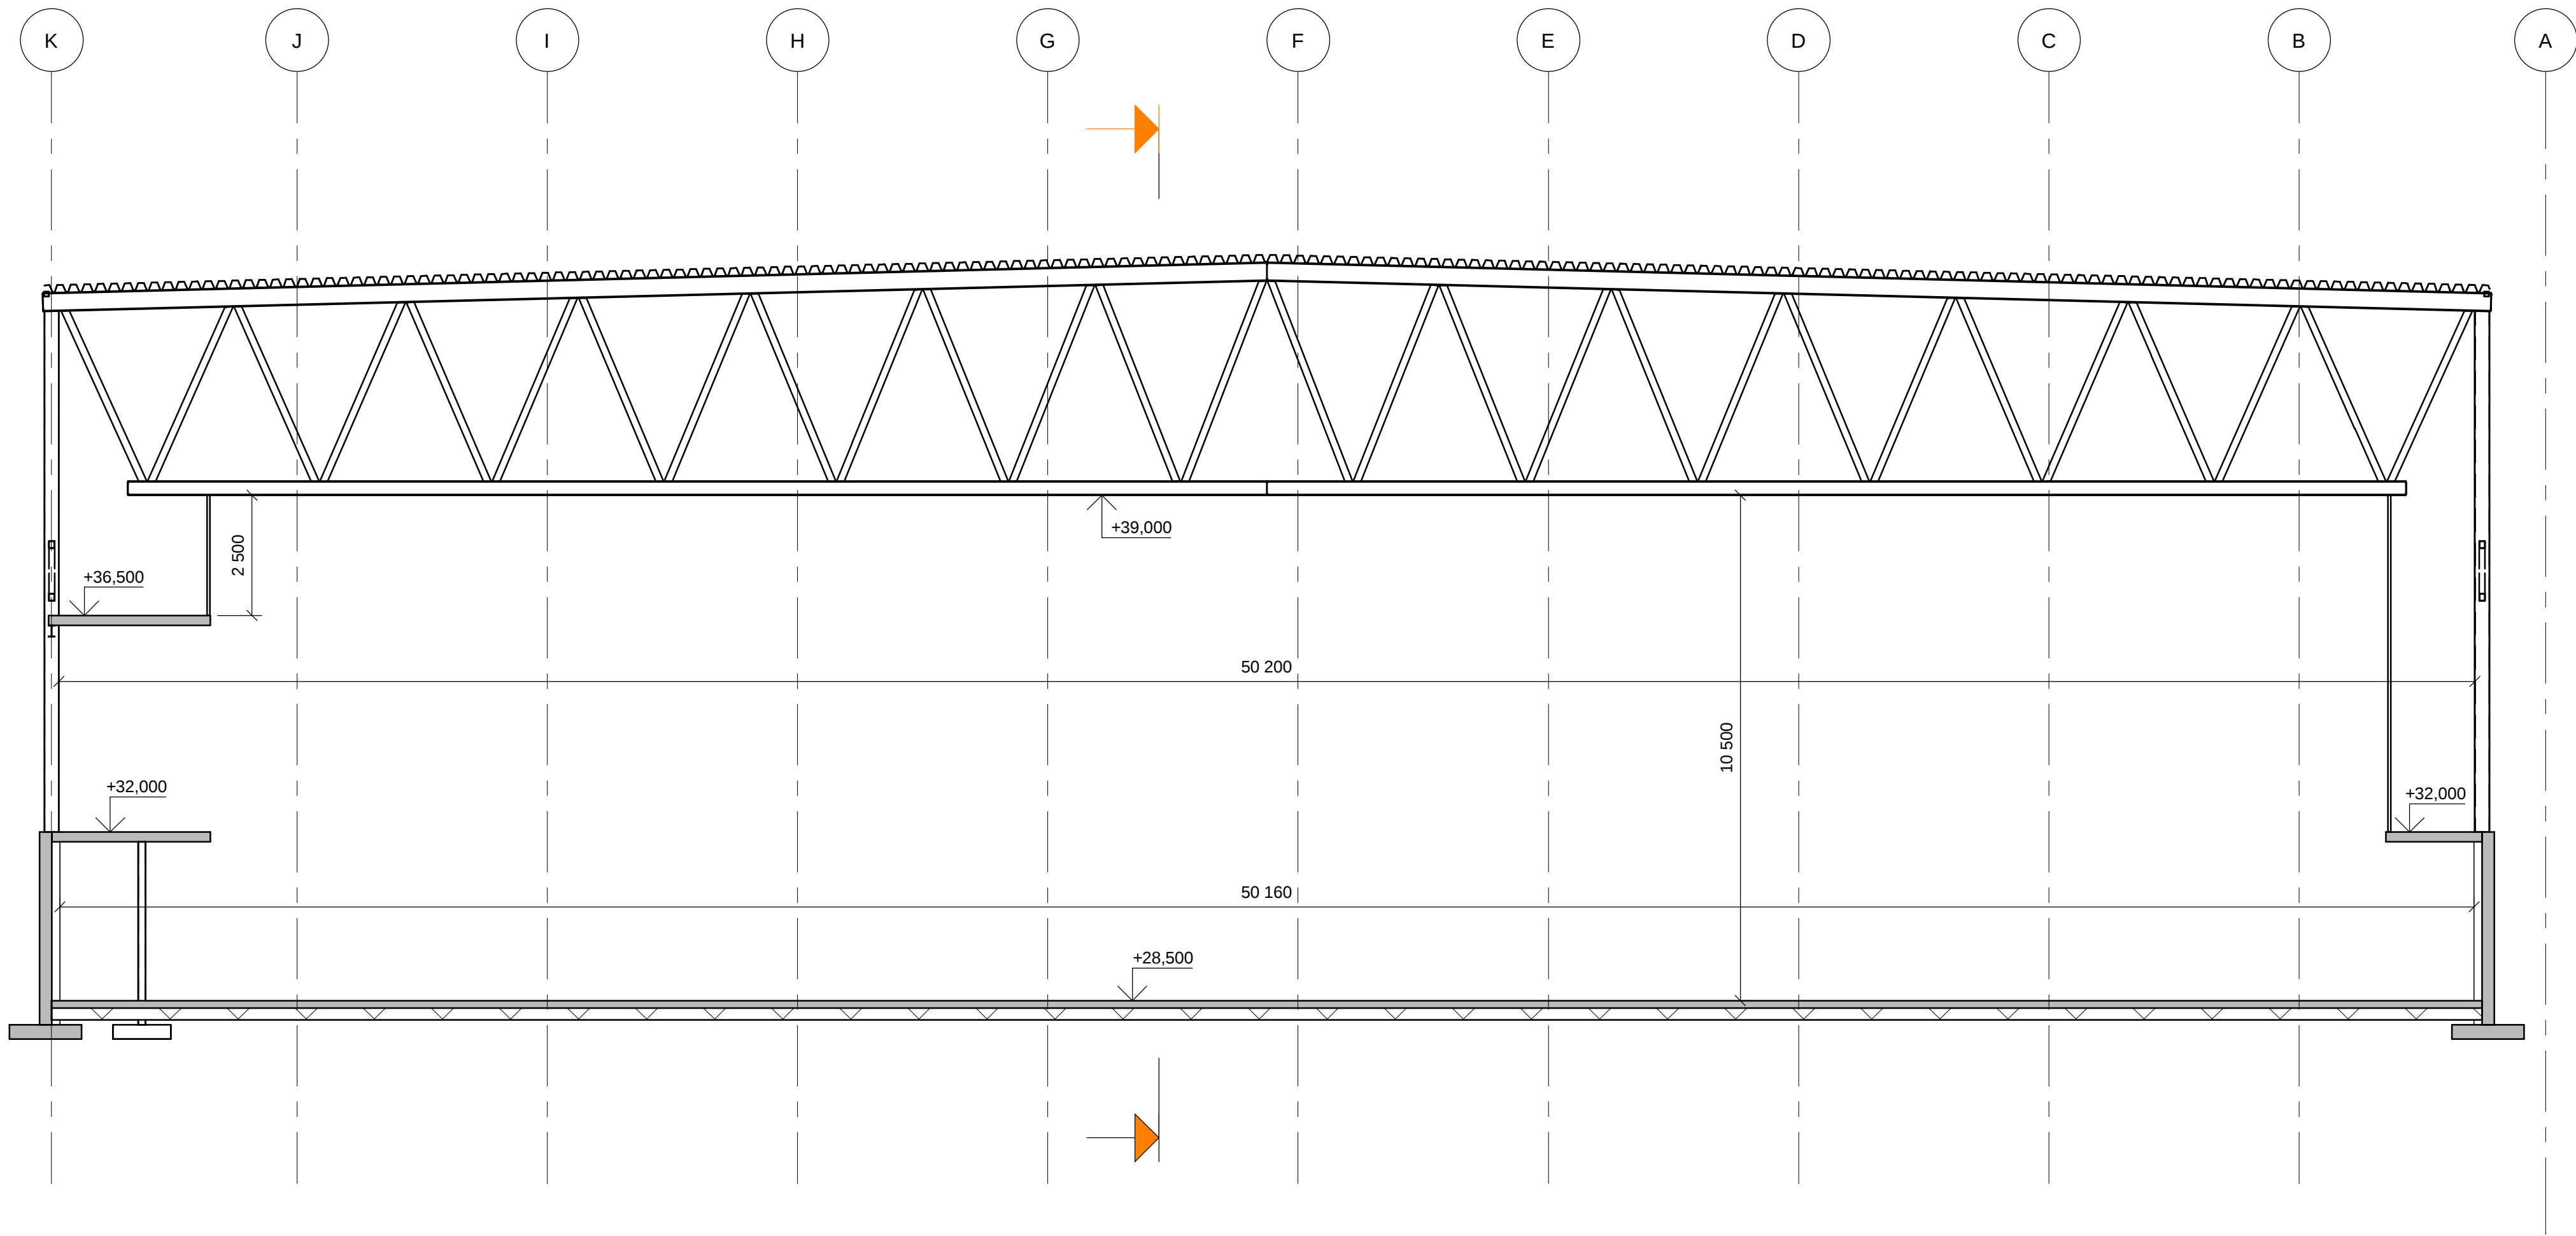

SNITT 1
1 : 100