

	FK007 TRYKKLUFTSENTRAL 27.2 m2
--	--------------------------------------


FK001
TRAPP
18.5 m²

FK003
KORRIDOR
15,6 m²

FK002A
HEIS A
6.6 m2

FK002B
HEIS B
6.6 m2

E90

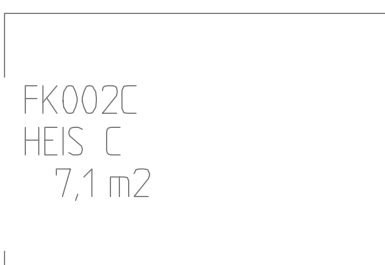

FK002C

HEIS C

7,1 m²

E90

Diagram of a rectangular area with a dashed border and a red and black striped border. The area is labeled "E90" in a red box on the left. Inside the area, the text "FK002D" is written above "HEIS D", which is above "7,2 m2".

LAGER
3.0 m2



FK006
LAGER
8.7 m²

FK008
KORRIDOR
129.5 m²

BRANNTEGNING VISER YTELSE TIL BRANNSIKKERHET SOM
FREM GÅR AV BRANNKONSEPT UTARBEIDET AV FIRESAFE AS

FORUTSETNINGER:

- Heissjakt utføres som egen branncelle og røykventileres.
- Tegninger må revideres når branntekniske løsninger og installasjoner er etablert (som bygget).

TEGNFORKLARING

	E90 [F 90] Dør
	EI 60 A2-s1,d0 [A 60]
	REI 120-M A2-s1,d0 [A 120]
	Tiltaksgrense
	Rømningsvei

[illegible]