


A30.01 Himlingsplan 1
1 : 100

A69.30 Himlingstype liste				
Family	Type	Area	Height Offset From Level	Comments
Compound Ceiling	H1 Systemhimling Hygiene 600x600mm	153.46	2700	Kjøkkendel
Compound Ceiling	H1 Systemhimling Hygiene 600x600mm	34.13	2700	Koldtkjøkken
Compound Ceiling	H1 Systemhimling Hygiene 600x600mm	148.39	2500	Sentraloppvask/kjøkken del
Compound Ceiling	H1 Systemhimling Hygiene 600x600mm	18.92	2500	Lager
Compound Ceiling	H1 Systemhimling Hygiene 600x600mm	1.35	2400	Dusjrom(Garderobe)
Compound Ceiling	H1 Systemhimling Hygiene 600x600mm	1.35	2400	Dusjrom(Garderobe)
H1 Systemhimling Hygiene 600x600mm: 6		357.60		
Compound Ceiling	H2 Systemhimling 600x600mm	4.08	2700	Forrom
Compound Ceiling	H2 Systemhimling 600x600mm	7.39	2700	Kontor
Compound Ceiling	H2 Systemhimling 600x600mm	10.43	2700	Oppholdsrom
Compound Ceiling	H2 Systemhimling 600x600mm	9.20	2400	Garderobe
Compound Ceiling	H2 Systemhimling 600x600mm	8.20	2400	Garderobe
Compound Ceiling	H2 Systemhimling 600x600mm	1.44	2400	WC(Garderobe)
Compound Ceiling	H2 Systemhimling 600x600mm	1.44	2400	WC(Garderobe)
H2 Systemhimling 600x600mm: 7		42.17		
Grand total: 13		399.76		

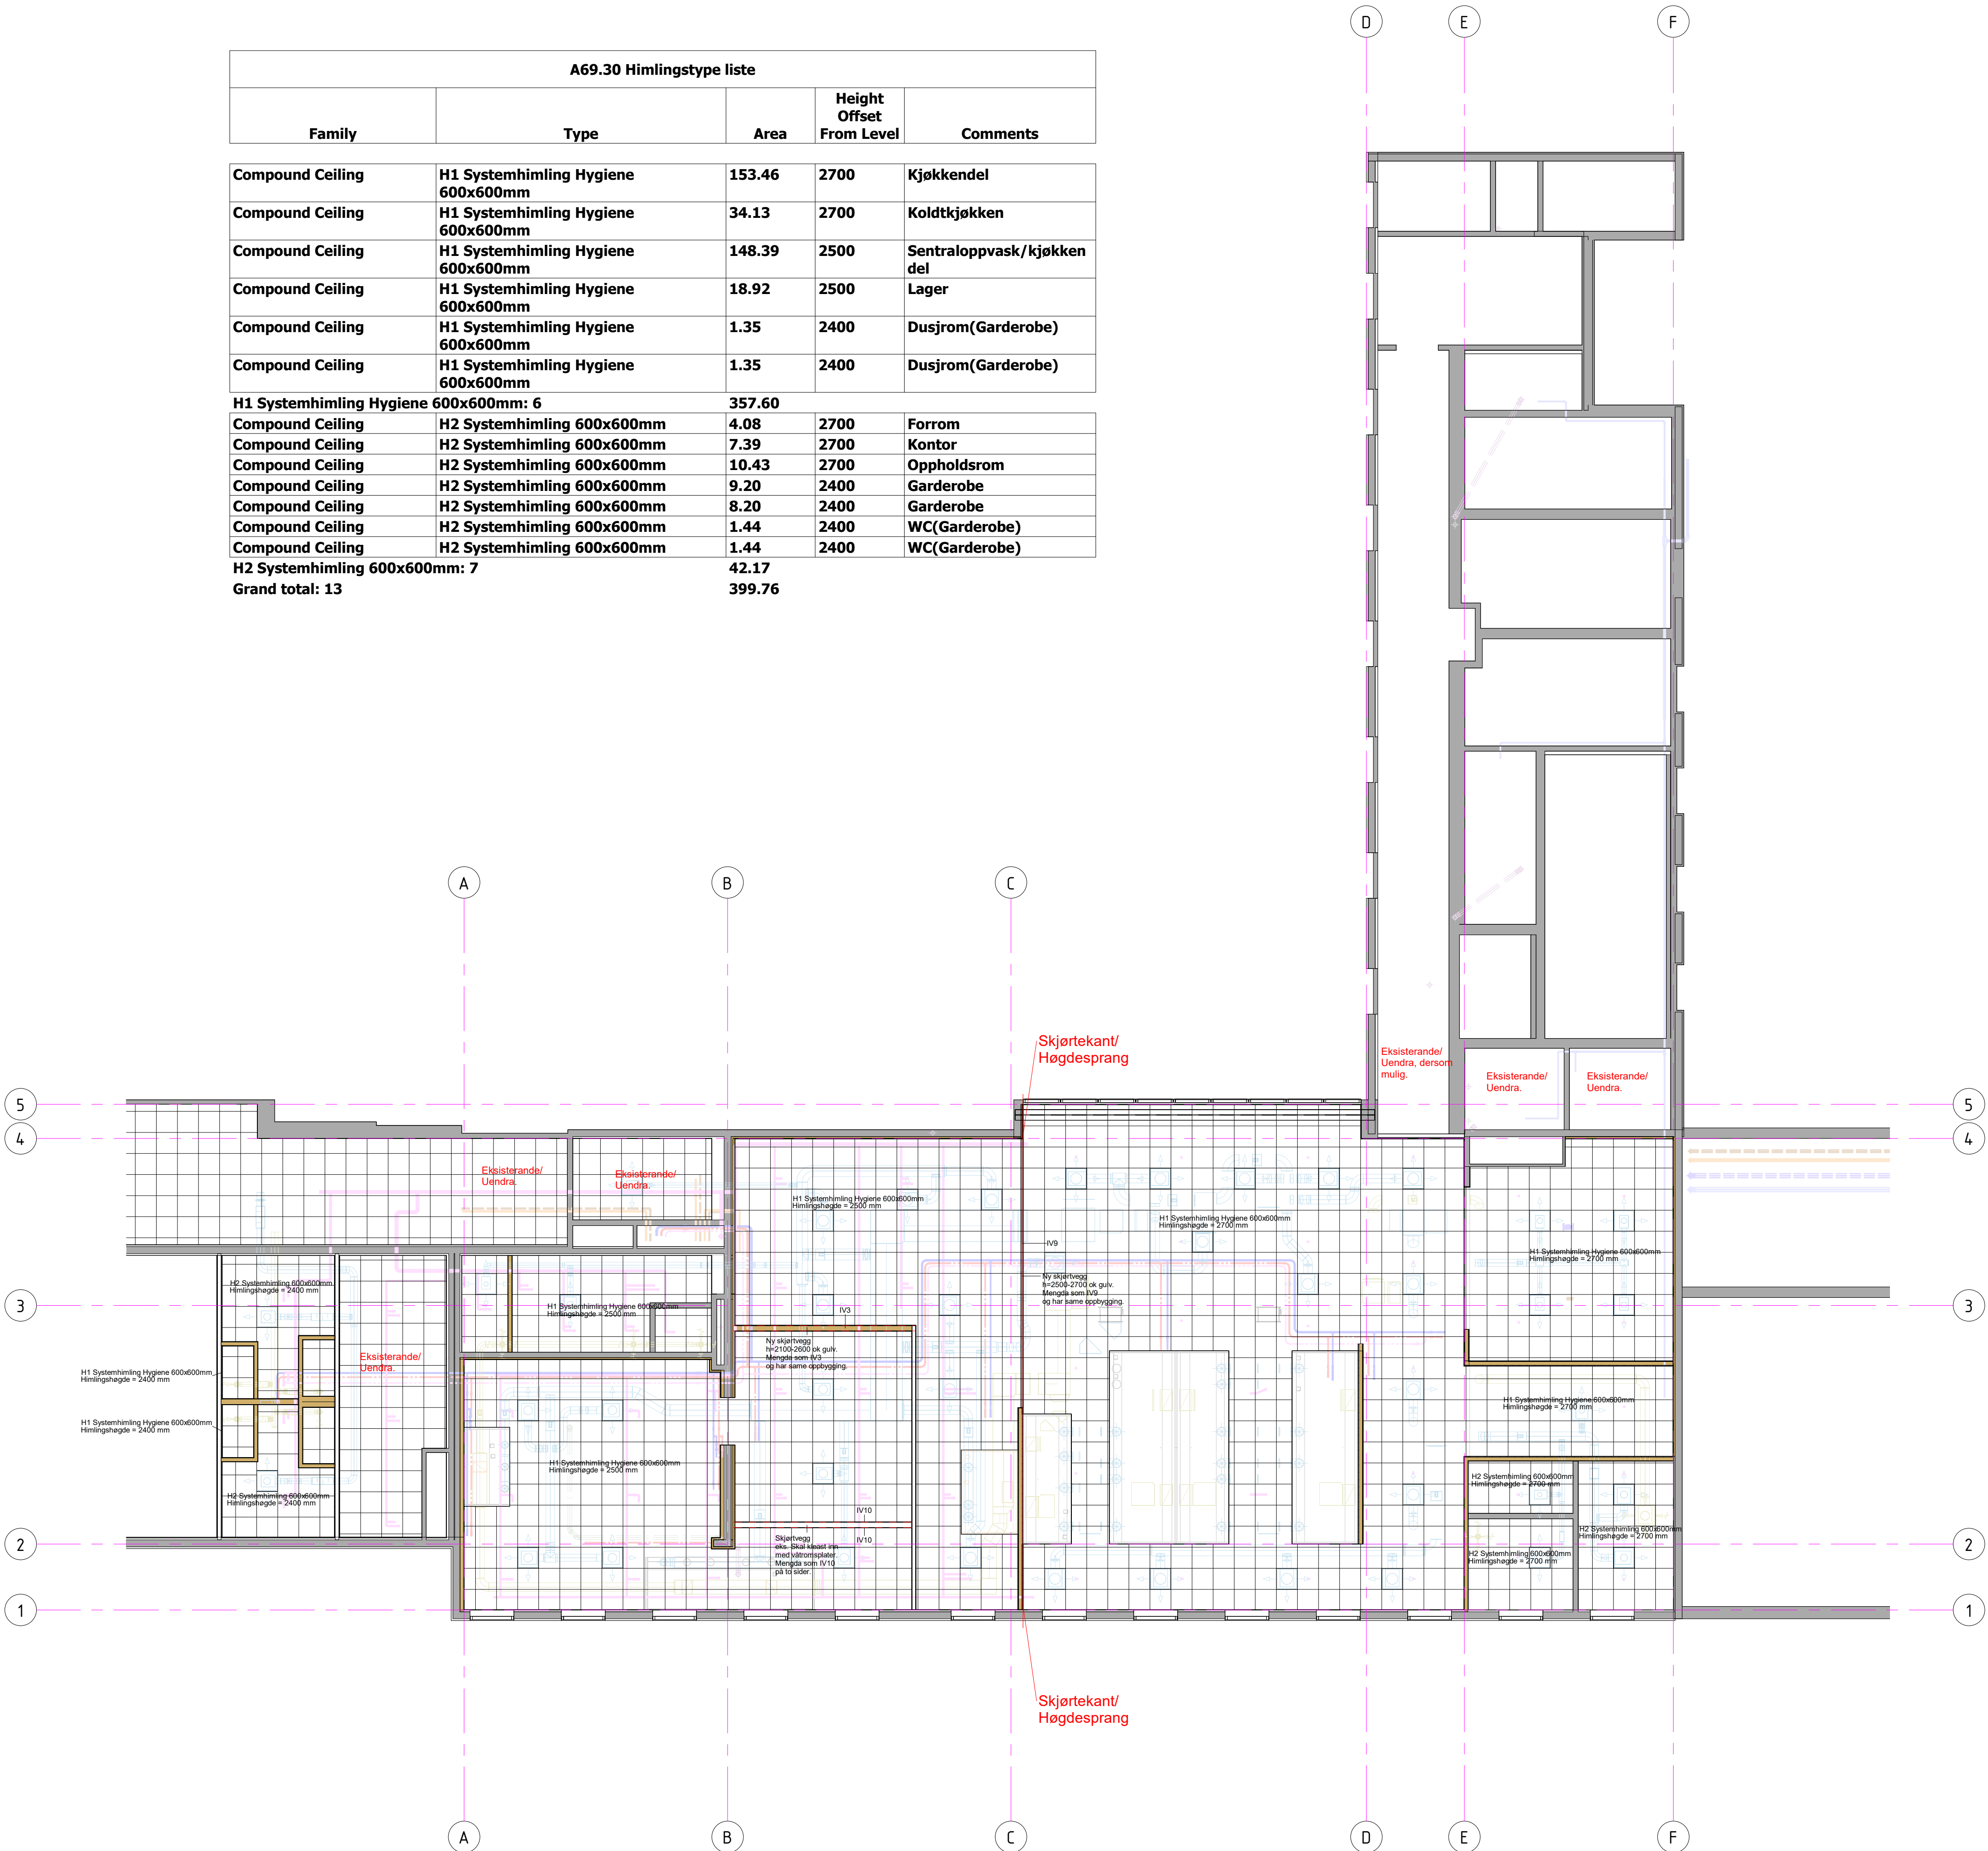

2	Justert konkurransegrunnlag	2022.11.04
1	Konkurransegrunnlag	2022.02.18
Revisjon	Revisjonstekst	Rev. av Rev. dato

B-sa	Spennarmering	
L	Landskapsarkitekt	
V	VVS	
F	Brann	
E	Elektro	
B	Byggeteknikk	
A	Arkitekt	Nordplan
Fagkode	Fag	Aktør

nordplan

- arkitektur
- konstruksjon
- landskap

Tiltakshavar
Helse Møre og Romsdal

Tiltak
Rehabilitering Kjøkken Ålesund

Teikning av	Teikna av: JH
	Sist kontrollert:
	Sjekkliste:

Teikning type	Gardsnr: 50
	Bruksnr: 157
	Kommune: Ålesund

Mål	Prosj.nr.	Teikn.nr.	Ark	Rev
1 : 100	Å 20.23	A30.01	A1	2

C:\Users\j\Documents\21203 - Oppgradering Kjøkken Ålesund\gledande_jh\DTDB.rvt