


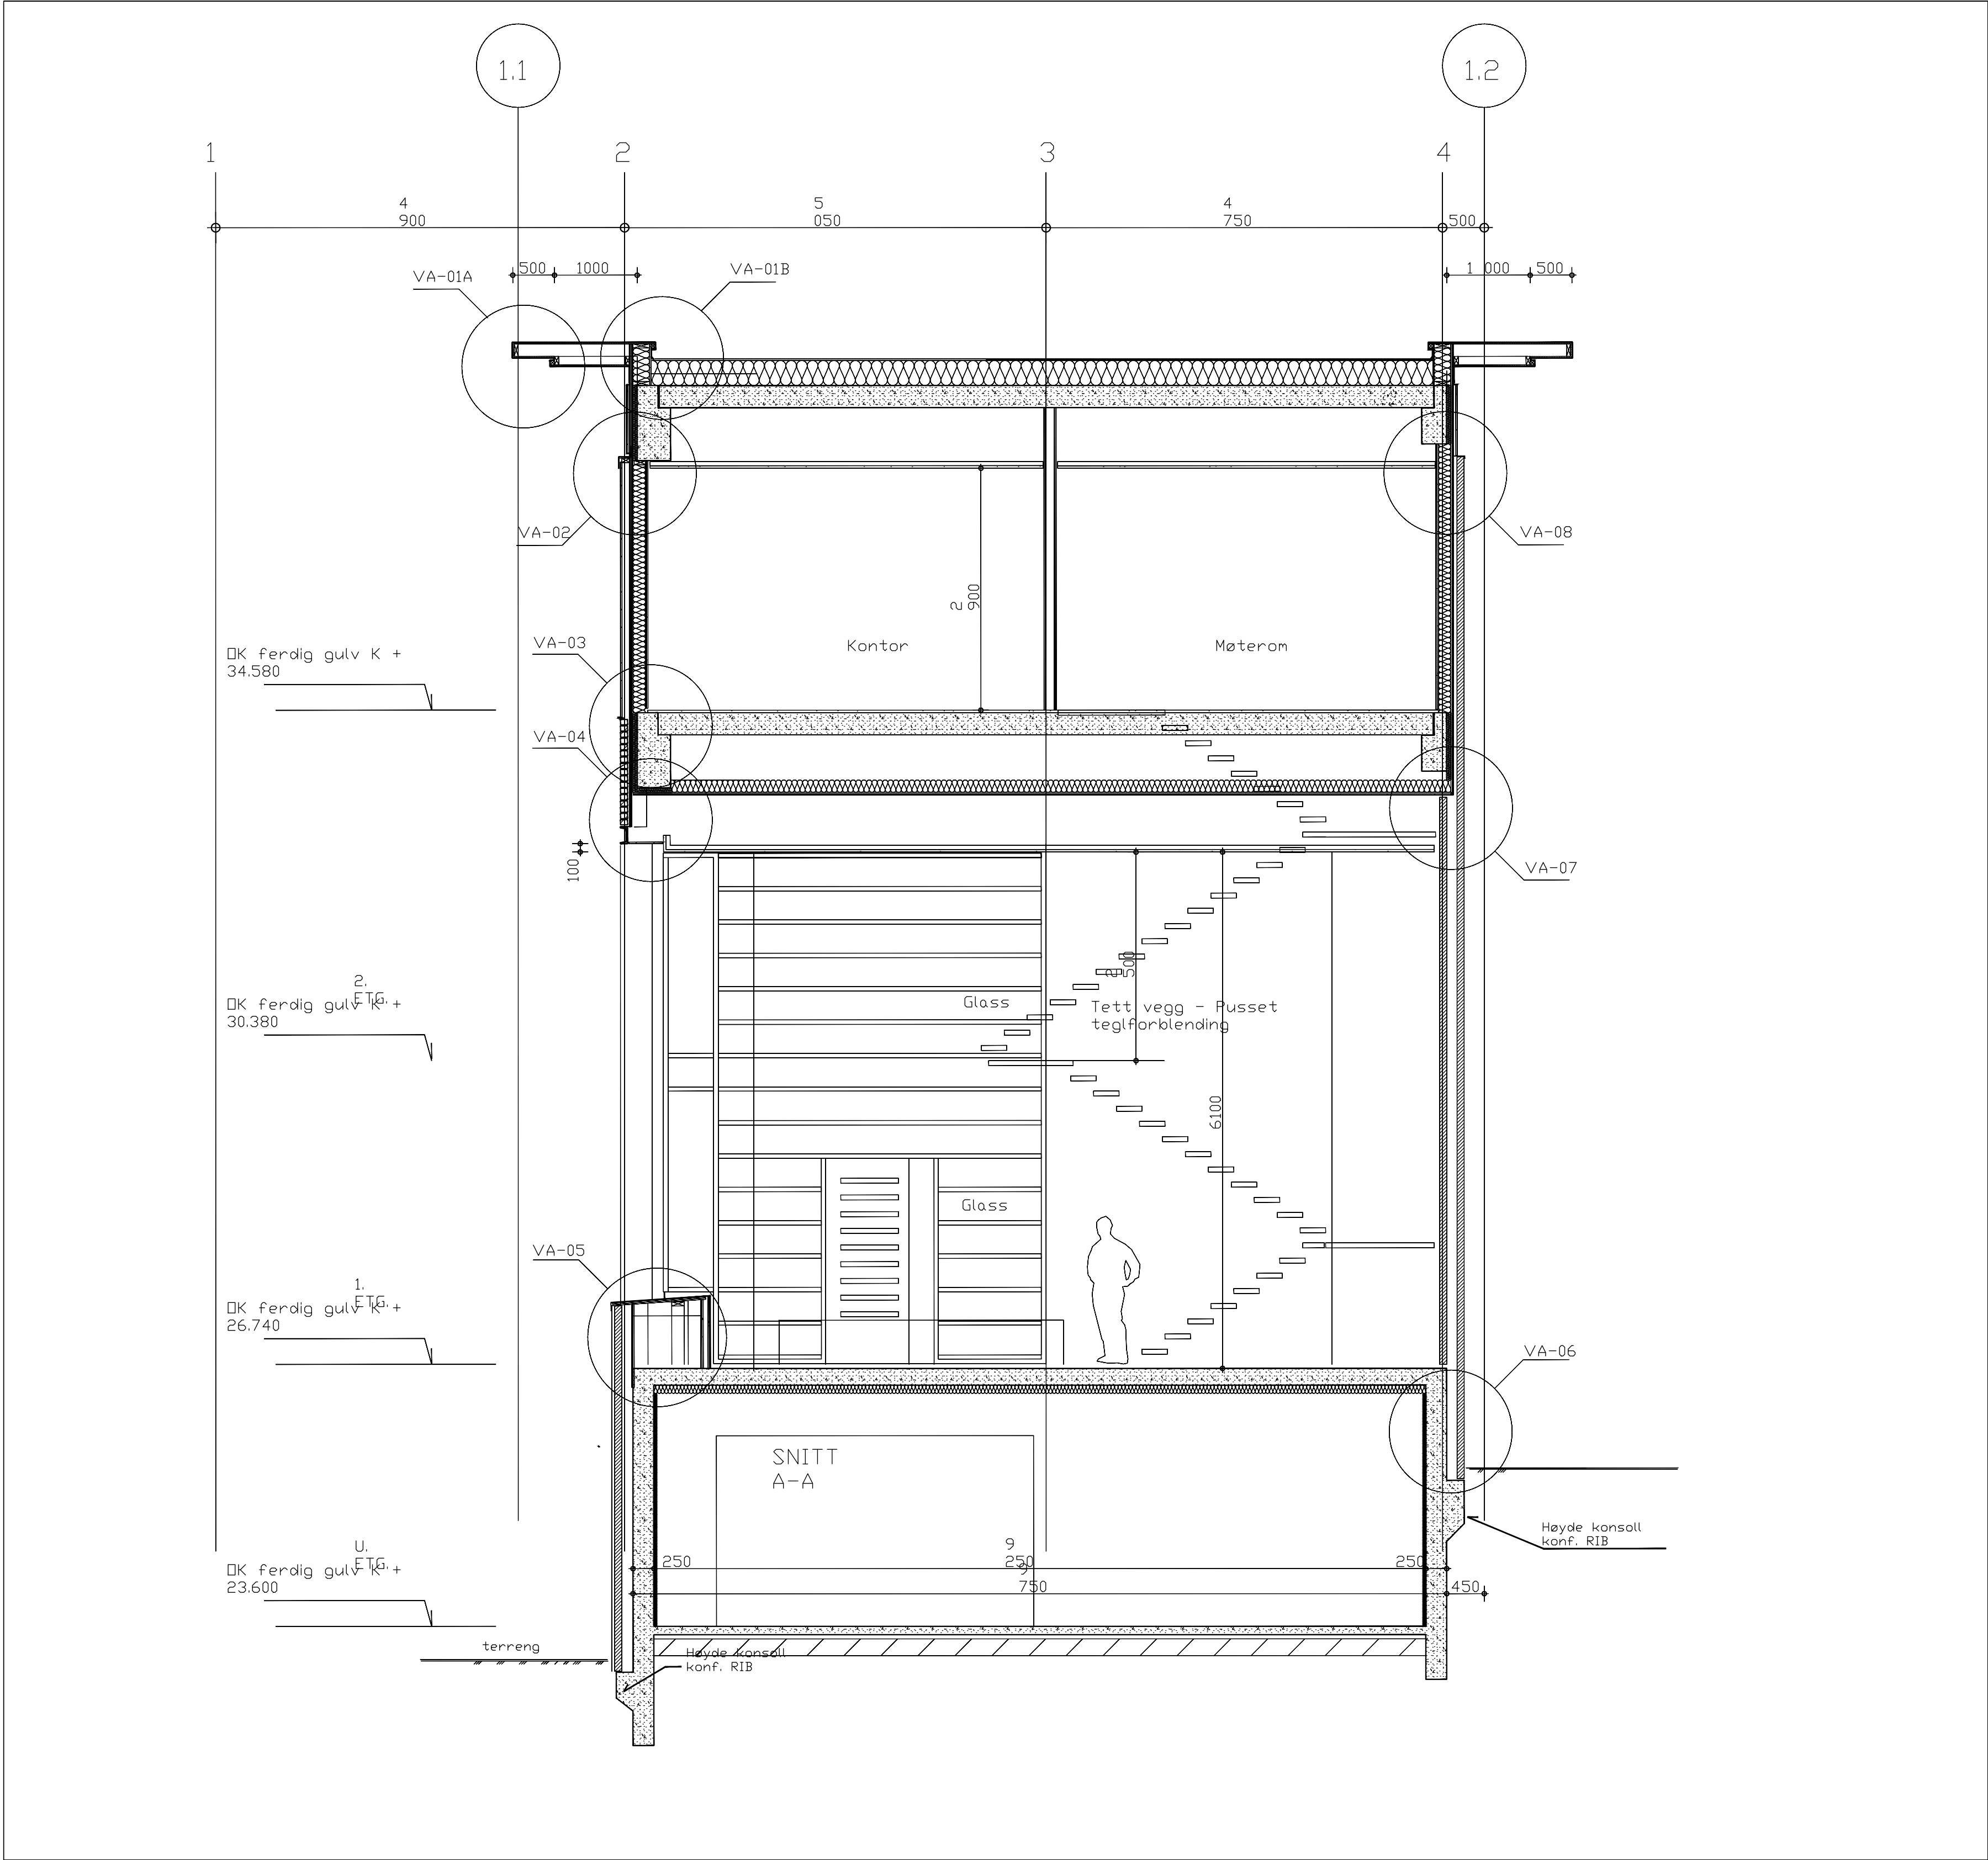

"Son							
C	Byggetegning	01.09.04.	ms	jsb			
B	ARBEIDSTEGNING	21.01.03	ms	ppe			
A	ANBUD	27.09.01.	jsb				
REVISJONER		DATO		SIGNATUR			
Haugesund							
Fonna							
Prosjekt ETAPPE 3							
ORIG							
BERGEN	BERGEN	Telefon 55 32					
BERGEN	BERGEN	Telefon 55 32					
BERGEN	BERGEN	Telefon 55 32					
BERGEN	BERGEN	Telefon 55 32					
BERGEN	BERGEN	Telefon 52 70					
BERGEN	BERGEN	Telefon 52 70					
BERGEN	BERGEN	Telefon 51 84					
BERGEN	BERGEN	Telefon 51 84					
BERGEN	BERGEN	Telefon 21 00					
BERGEN	BERGEN	Telefon 21 00					
BERGEN	BERGEN	Telefon 67 11 14					
BERGEN	BERGEN	Telefon 67 58					
TEGNINGSTITTEL							
SNITT A-A							
MAL	DATO	TEGN	ANSV	KONTR	SAKSNR	TEGNR	REV
1:50	04.09.01.	jsb	NIV		9722	3A-0-NØ-130C	