


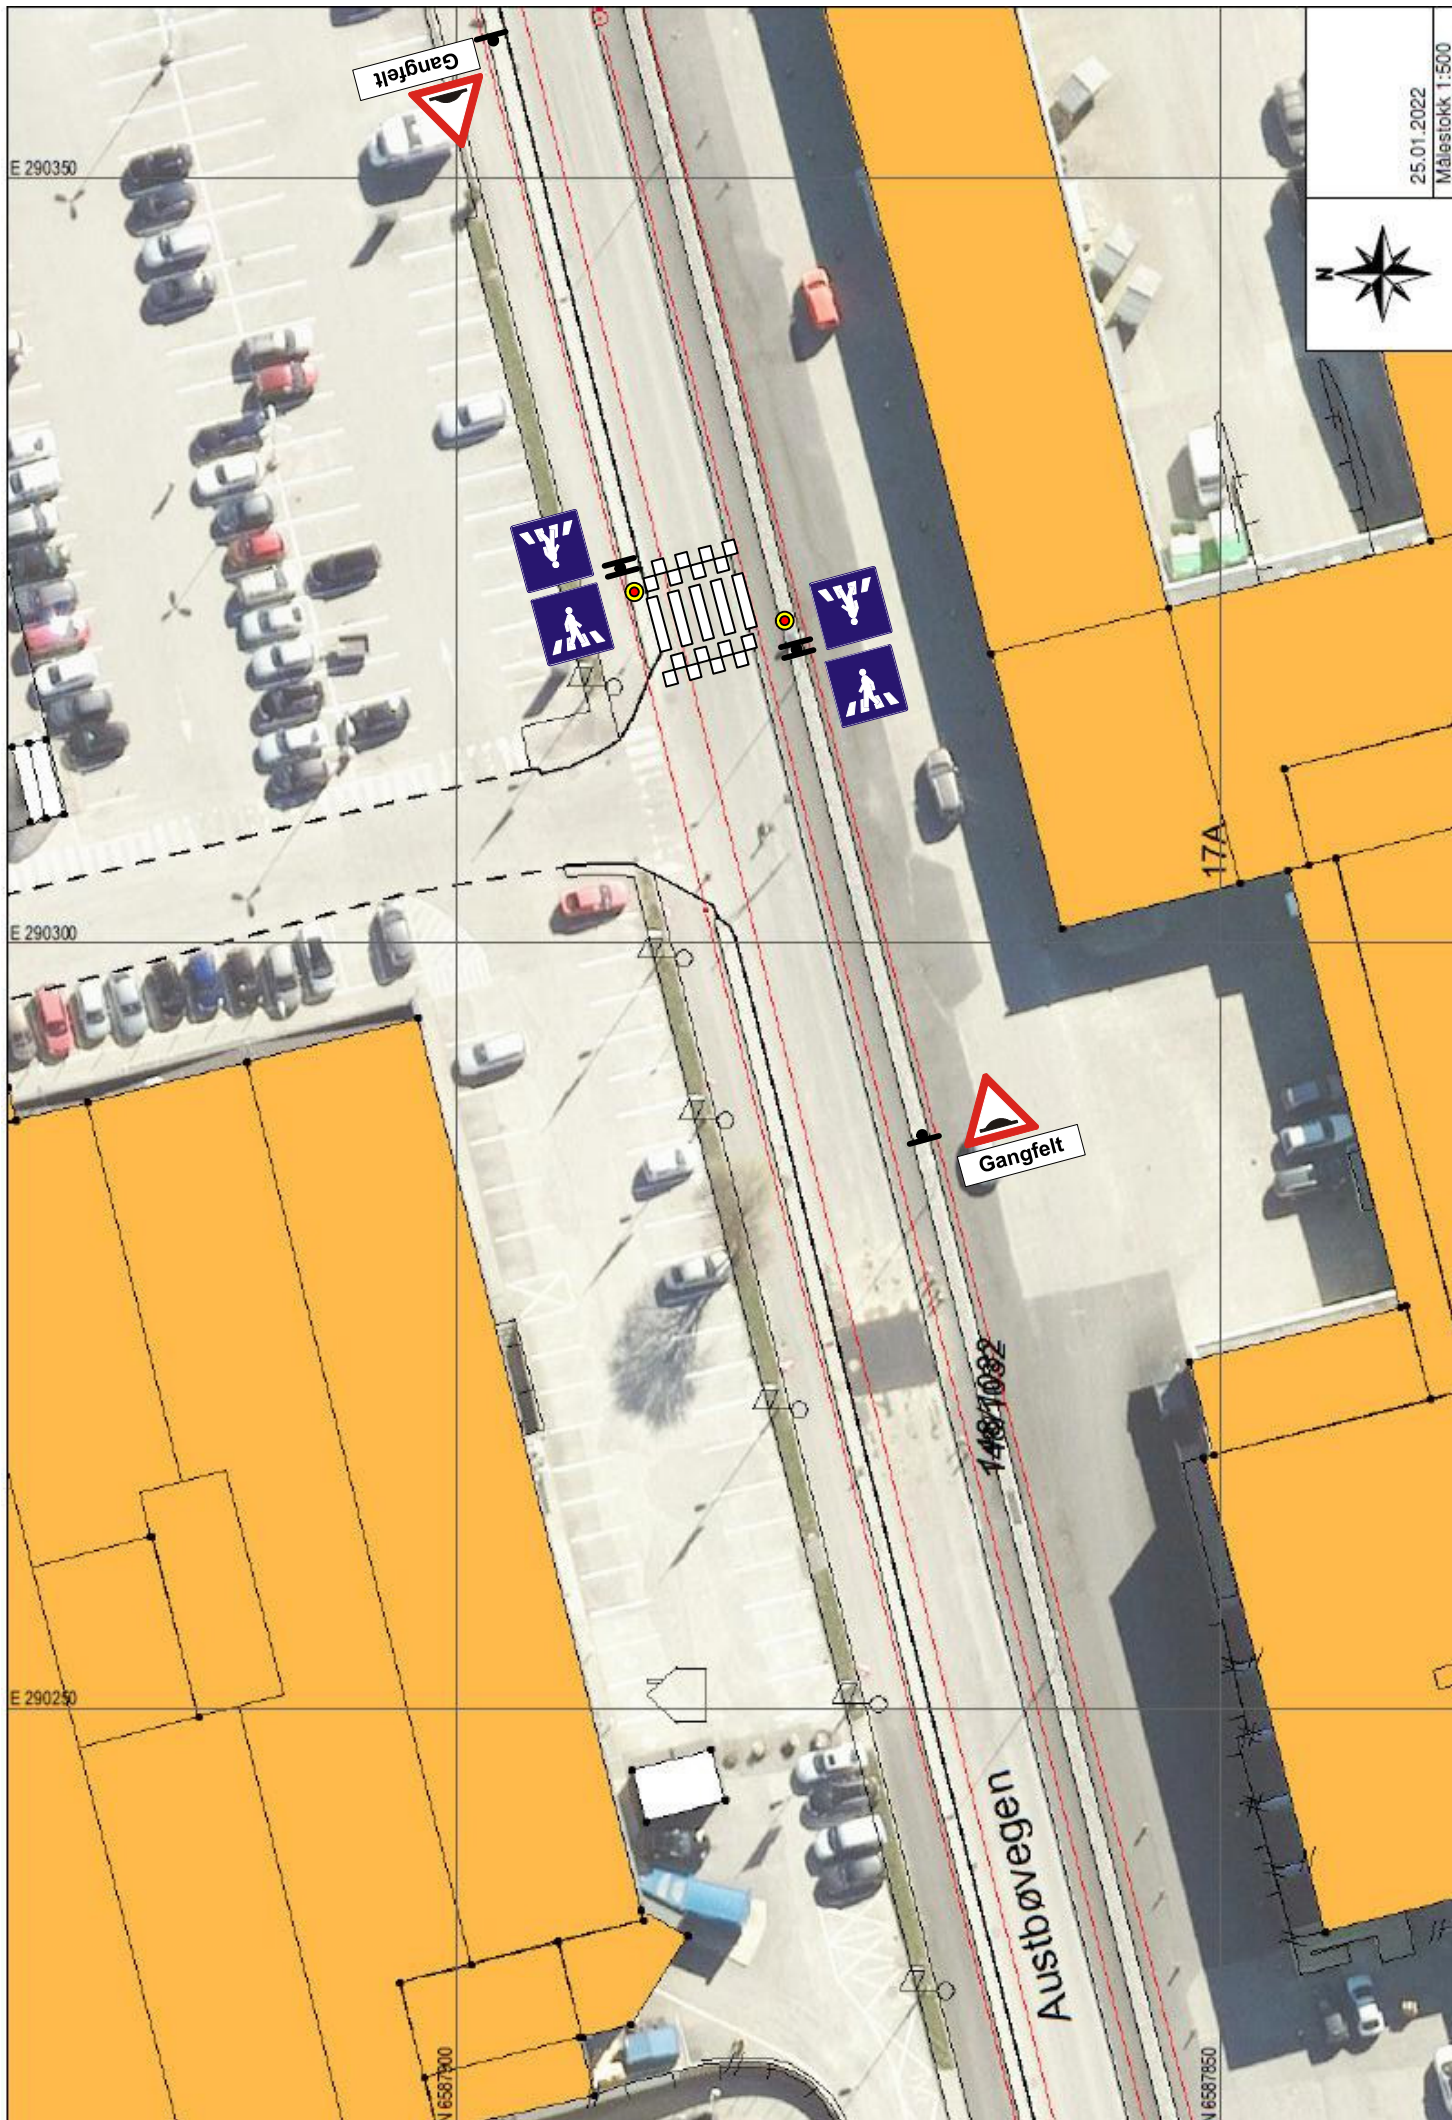

Gangfelt

Gangfelt

148/1082

Austbøvegen

E 290350

E 290300

E 290250

N 6587300

N 6587850

17A