

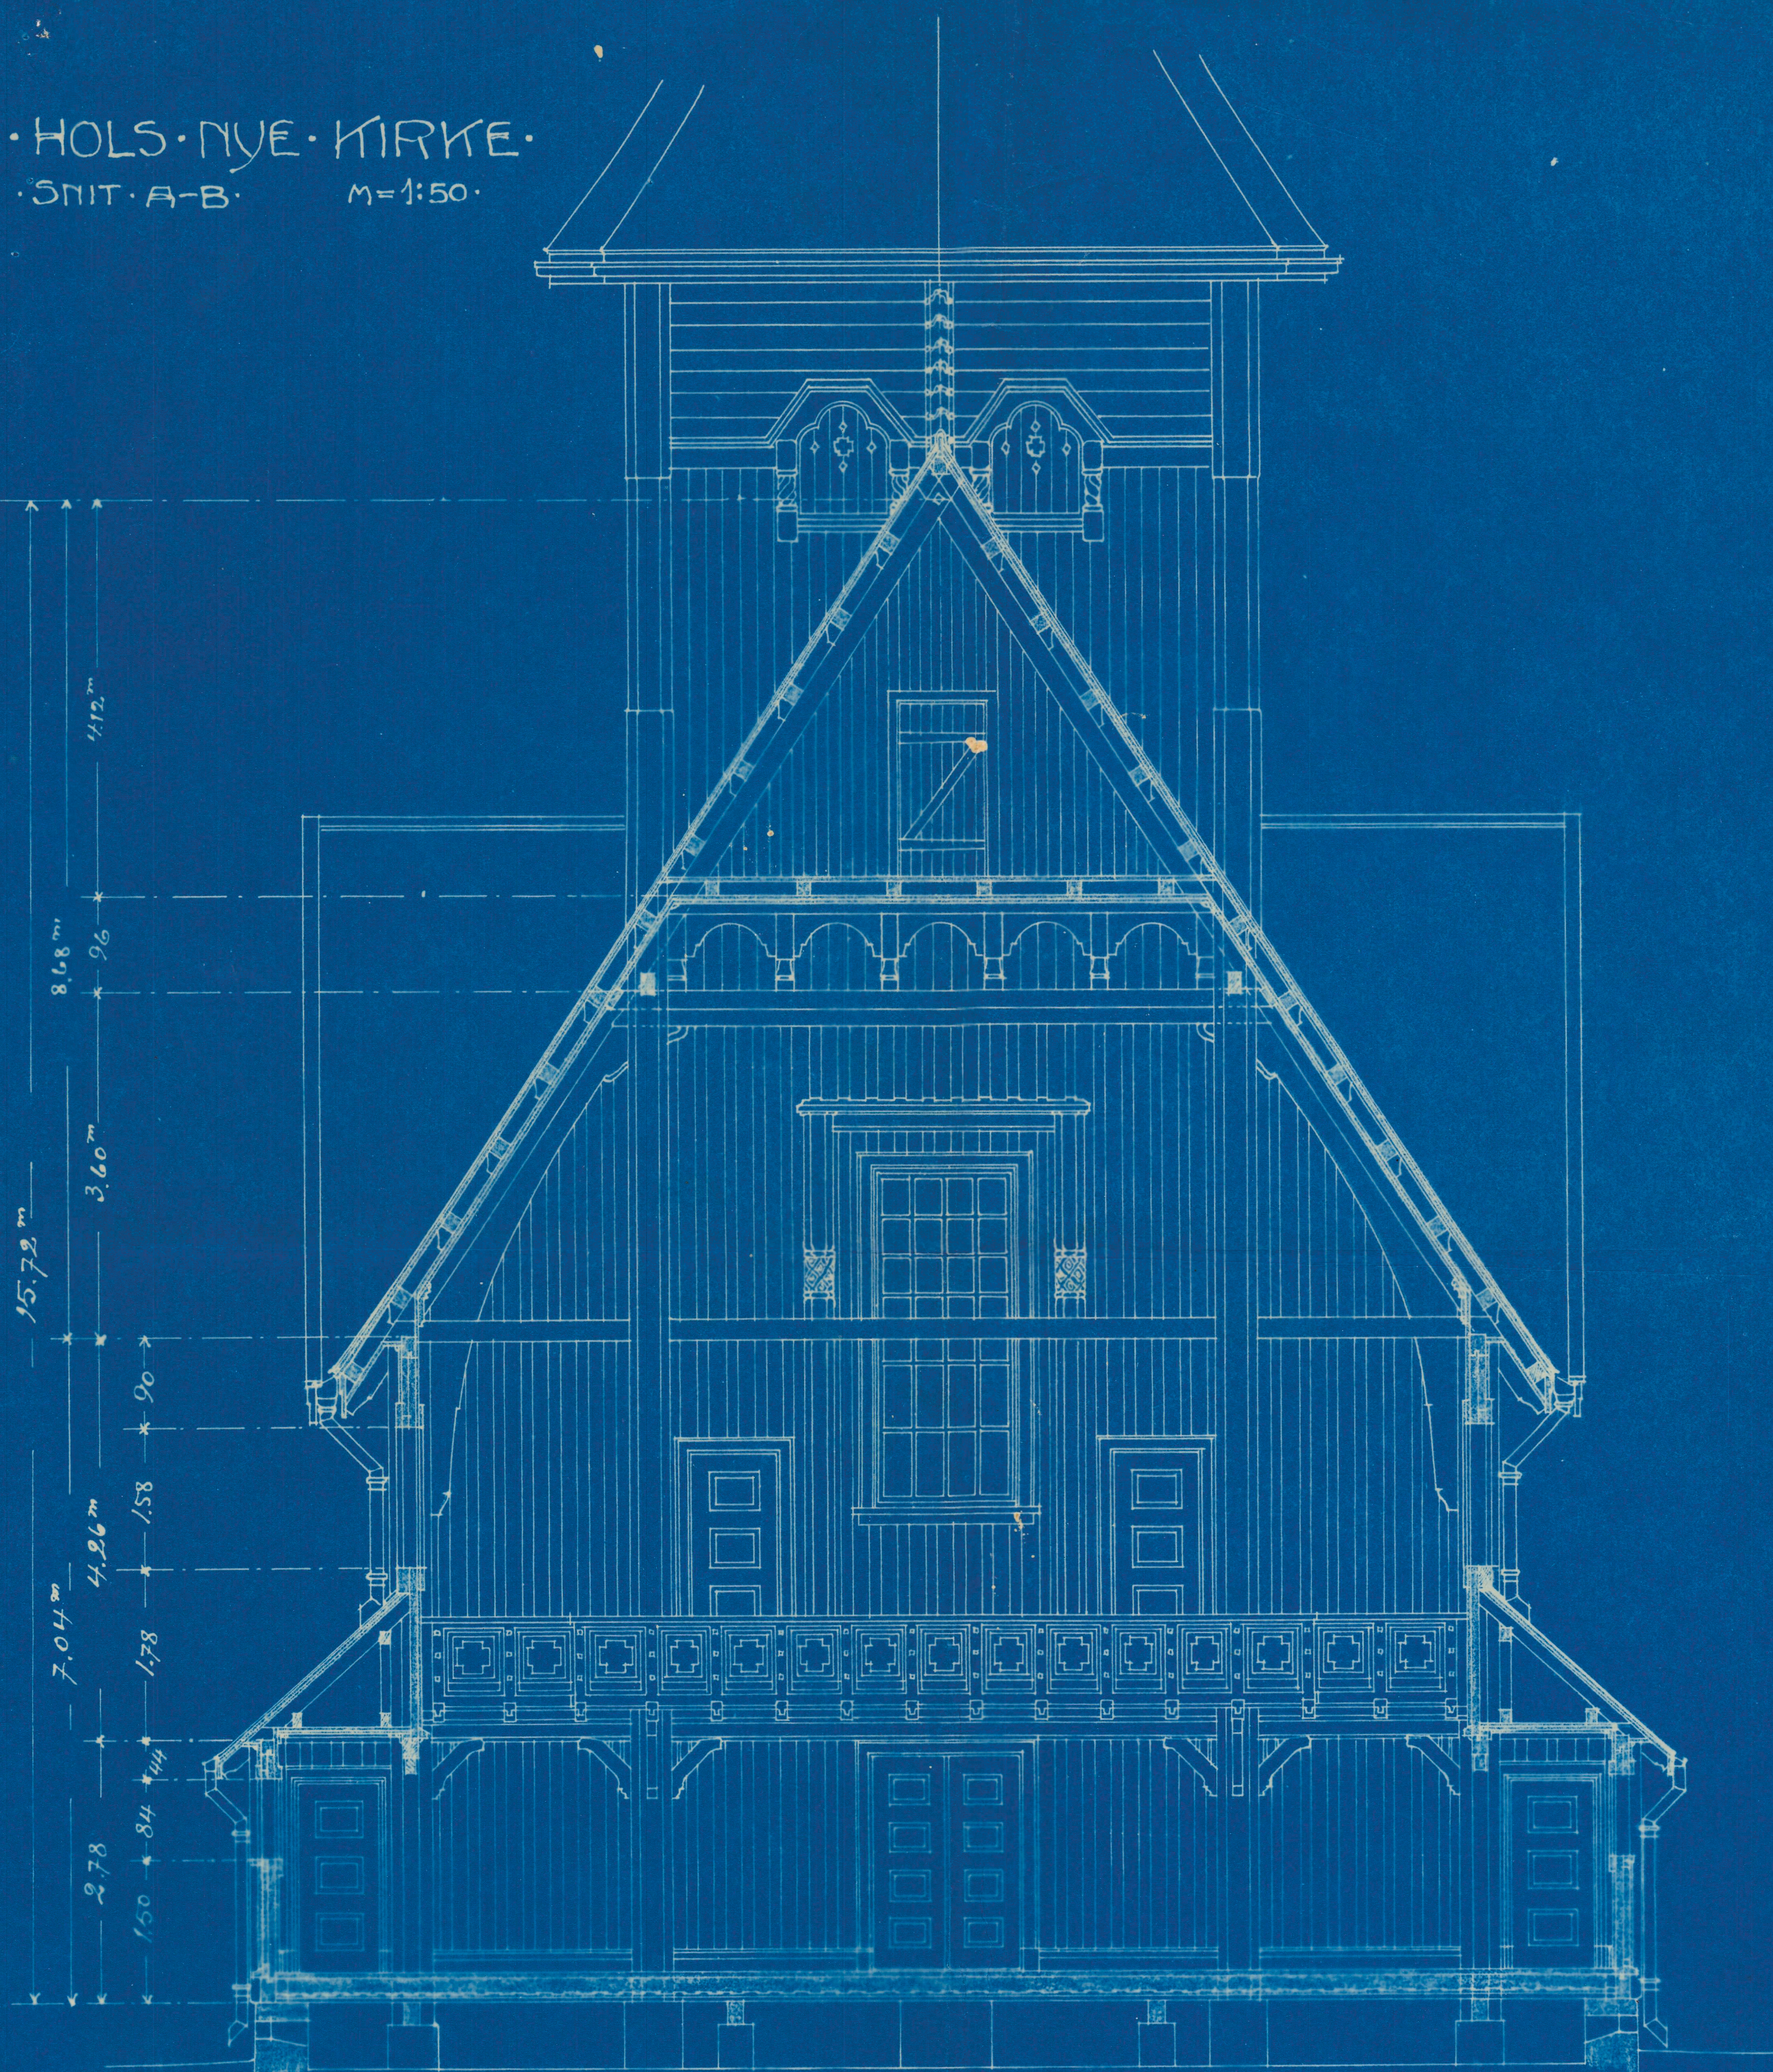


HOLS · NYE · KIRKE ·
 · SNIT · A-B · M=1:50 ·

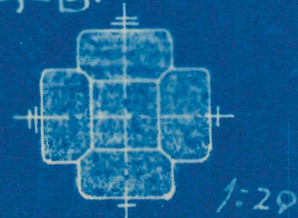

SNIT GJENN · SKIB OG · SIDEGANGE · A-B ·
 · SET · MOT · GALLERIE ·

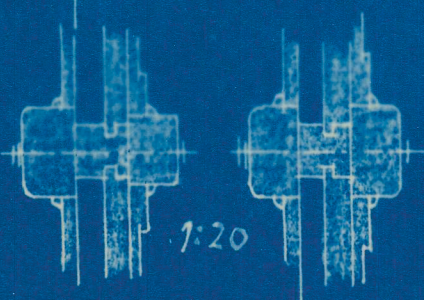

· KR · A · 1 · NOUBR · 1922 ·

O. Stein