

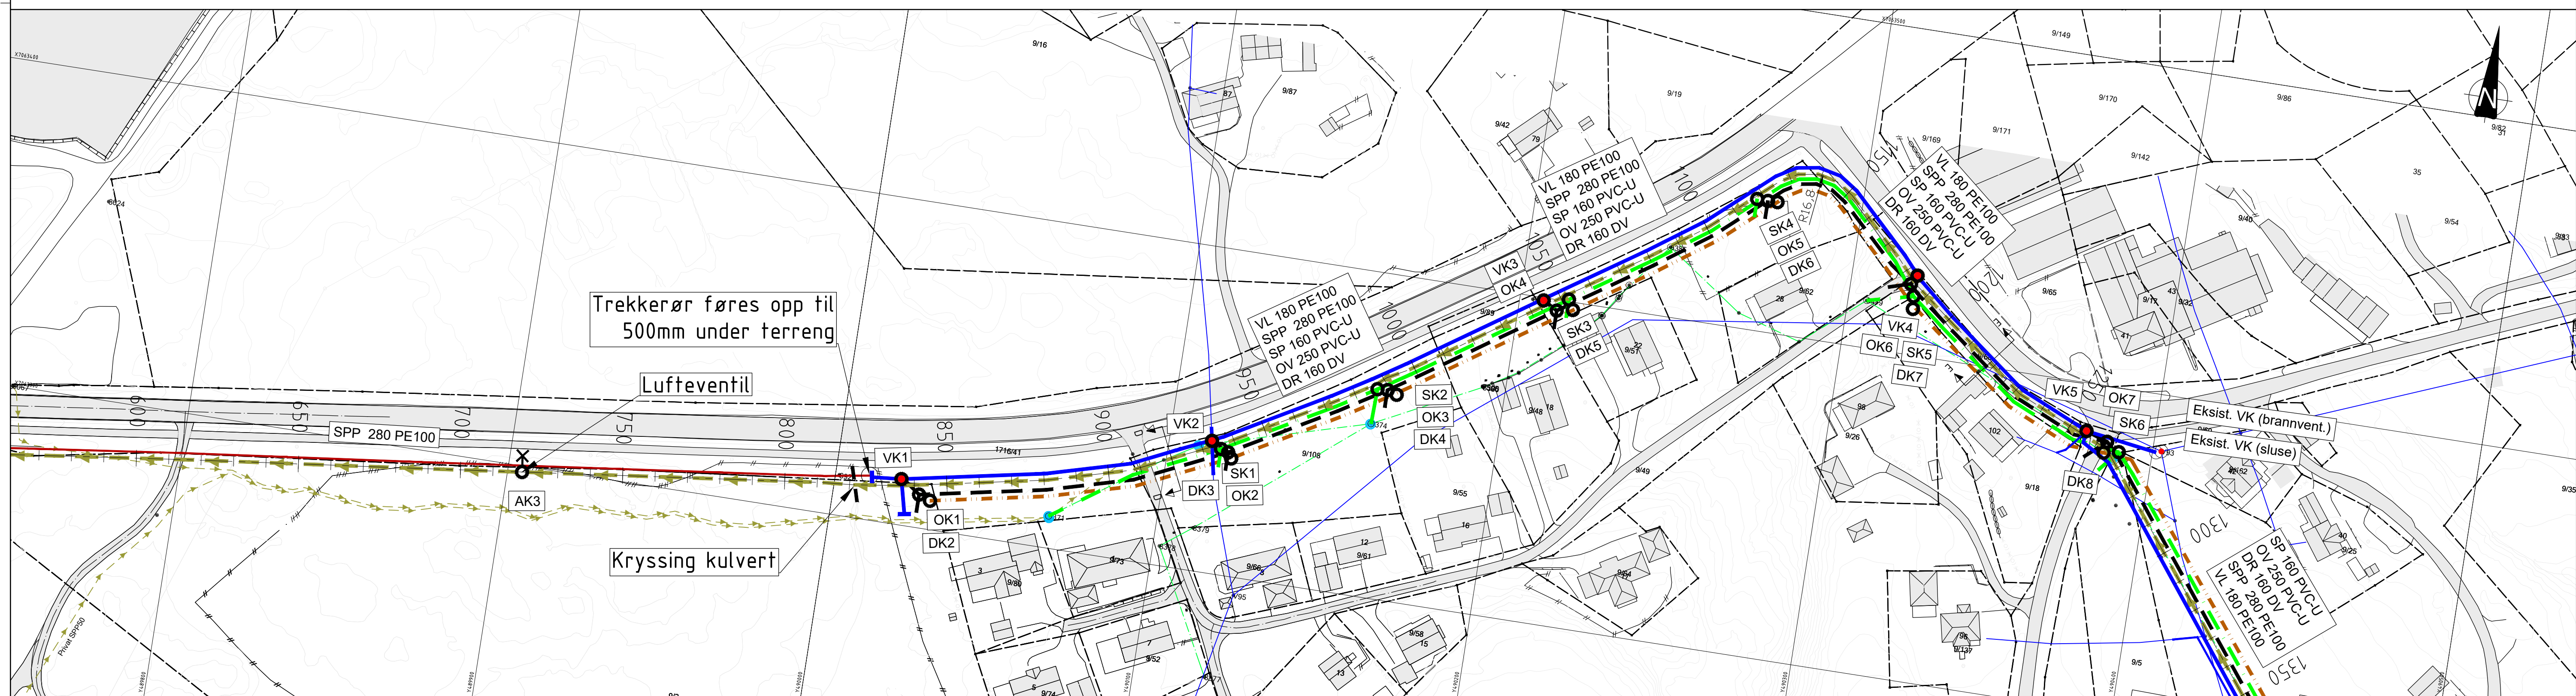
[illegible]

	Type og dim																	180PE 100 PN12.5 SDR 11																																180PE 100 PN12.5 SDR 11	
	Kumavstand i m																	26,6				30,1				9,9				32,5				17,7				6,9				11,6				14,0				14,0				8,7				5,7				33,6								14,9				9,7																						
	Fall i ‰																	-11,0								-12,0				-17,0				-60,0				-60,0				-30,3				-21,0				-9,4				-59,9				-40,0				-65,0								-65,0				-50,0																						
Spillvassledning	Kretsningsskjema																	90				58				22				22				62				56				34				94				121				94				59				36				17				121																										
																		22				24				34				34				94				53				14				38				85				25				30				98				09				27				31				39																		
																		50,0				124,4				154,265				167,365								-112,1								-40,0				-20,0				-45,0				var.-55,6				14,32				-75,0																														

Pumpeledning spillvann	Type og dim																160PVC-U SN8 SDR 34															160PVC-U SN8 SDR 34														
	Kumavstand i m	4,5	30,4	41,5	15,3	15,7	16,7	14,2	7,3	14,4	9,2	31,0	9,1	15,1	44,4	26,6	14,9	15,2	8,9	32,5	17,5	7,1	11,6	14,0	14,0	9,5	5,0	33,6	14,9	19,4																
	Fall i ‰	55,0	45,0	0,0	0,0	36,9	-30,0	0,0	0,0	-100,0	-45,0	-28,0	-2,0	-26,0	-12,0	-12,0	-12,0	-12,0	-17,0	-60,0	-6,0	-1,1	-7,0	-80,0	-20,0	-40,0	-65,0	-65,0	-50,0																	
	Kattillegg	67	55	92	92	50	00	00	00	56	14	28	09	70	17	85	67	62	49	44	84	60	40	48	20	20	40	63	48	07																
	Kattillegg	67	55	92	92	50	00	00	00	56	14	28	09	70	17	85	67	62	49	44	84	60	40	48	20	20	40	63	48	07																

[illegible][illegible]

Type og dim	160DVD SN8										160DVD SN8									

[illegible]