

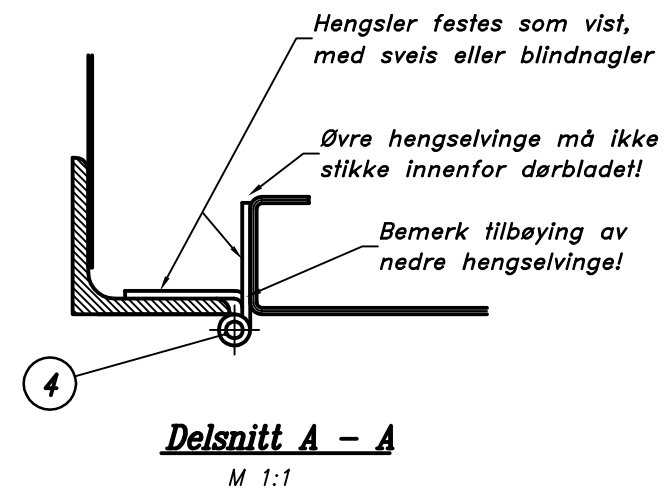
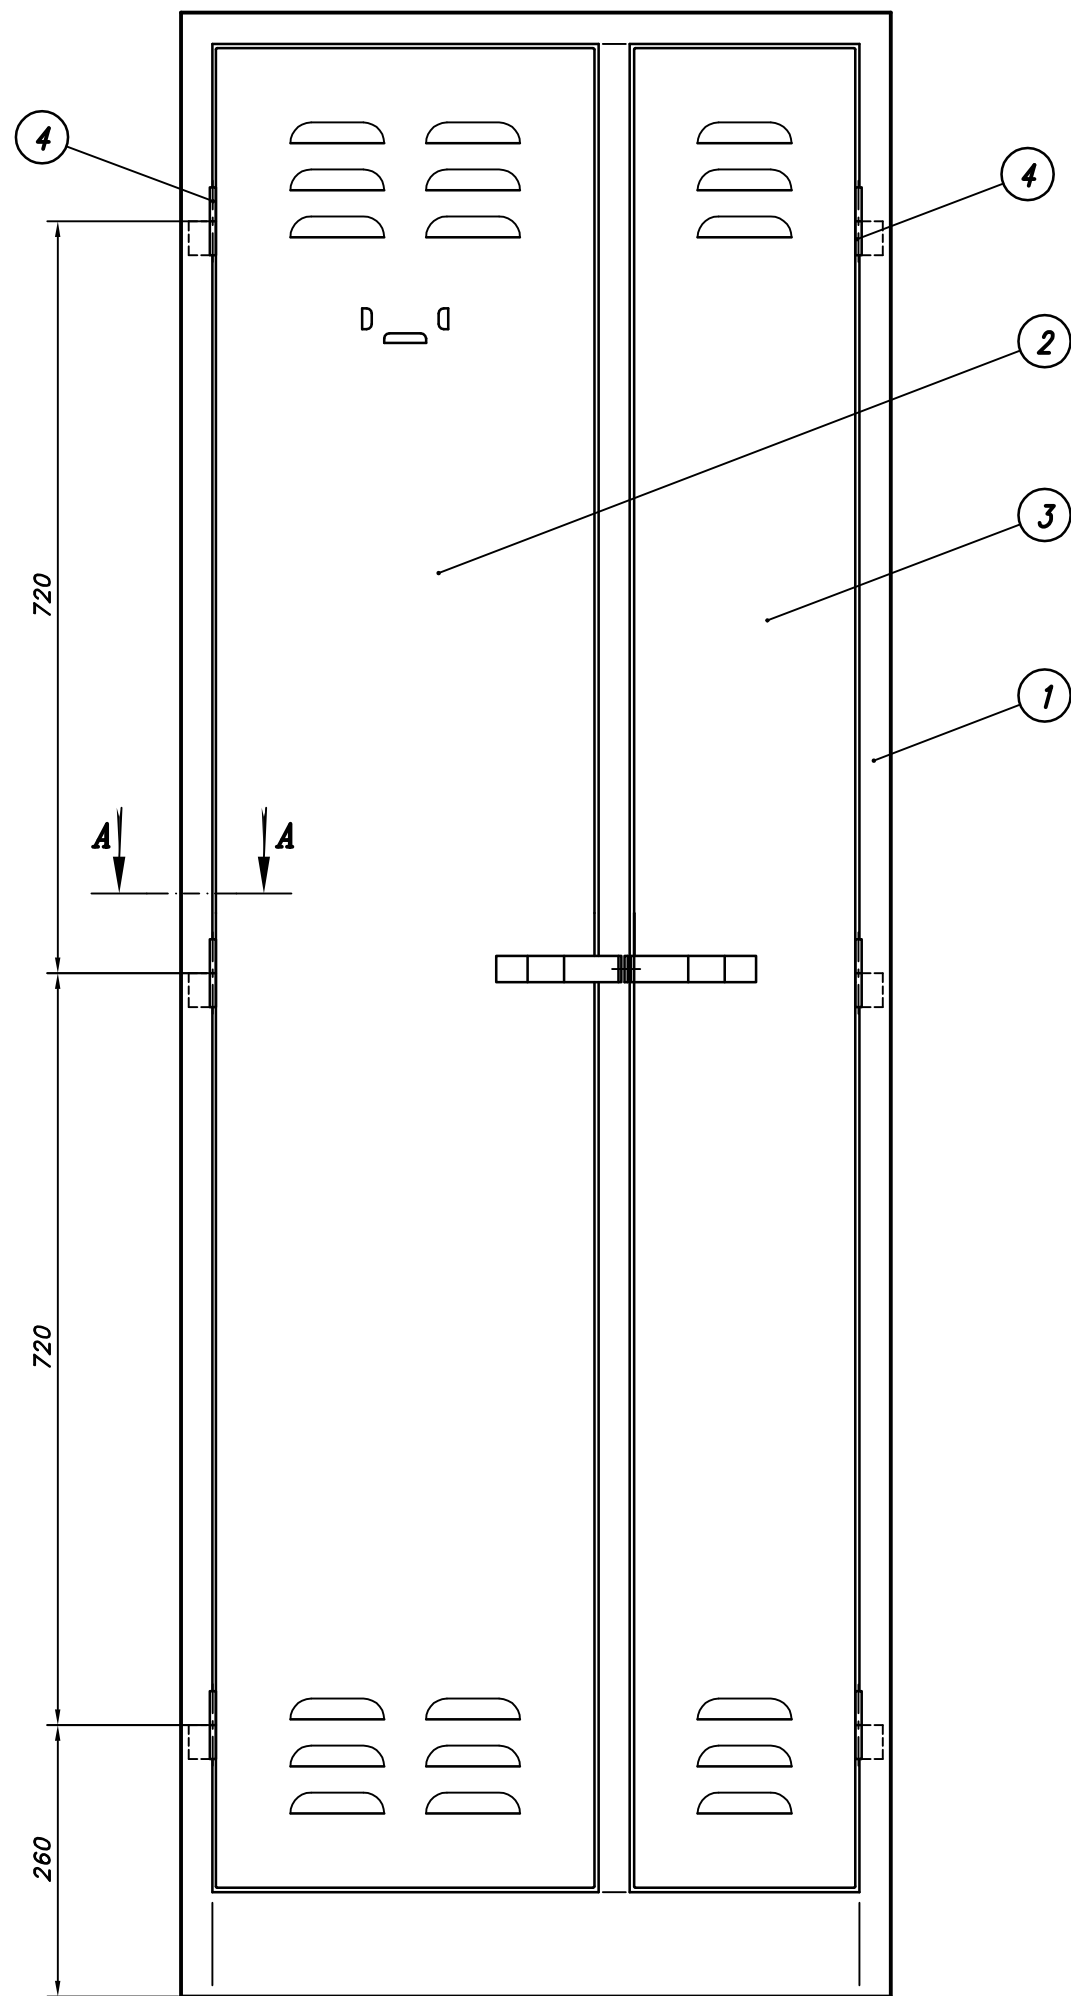
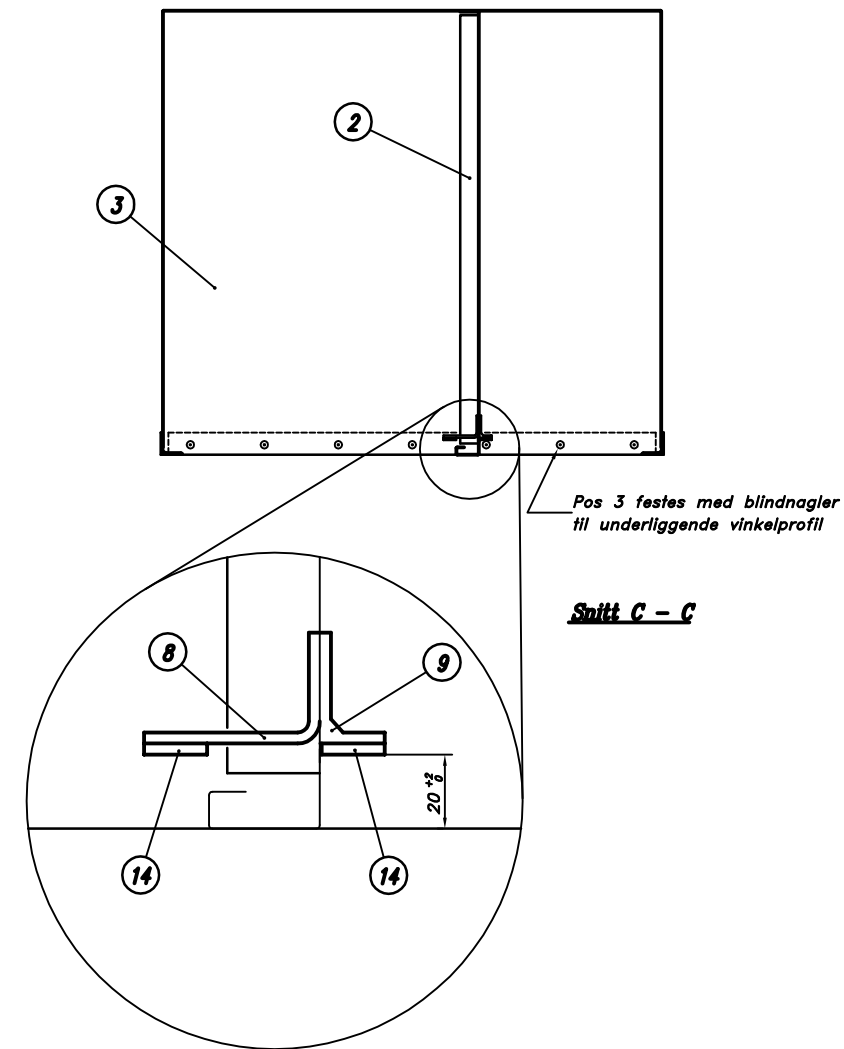
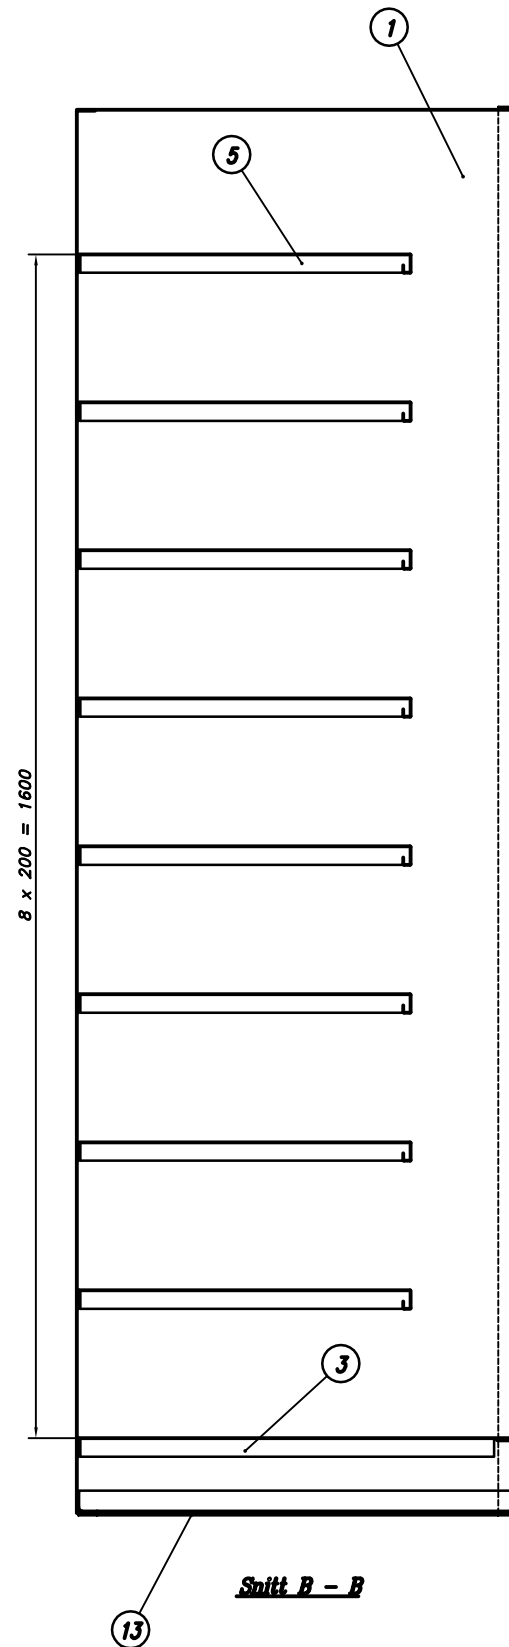


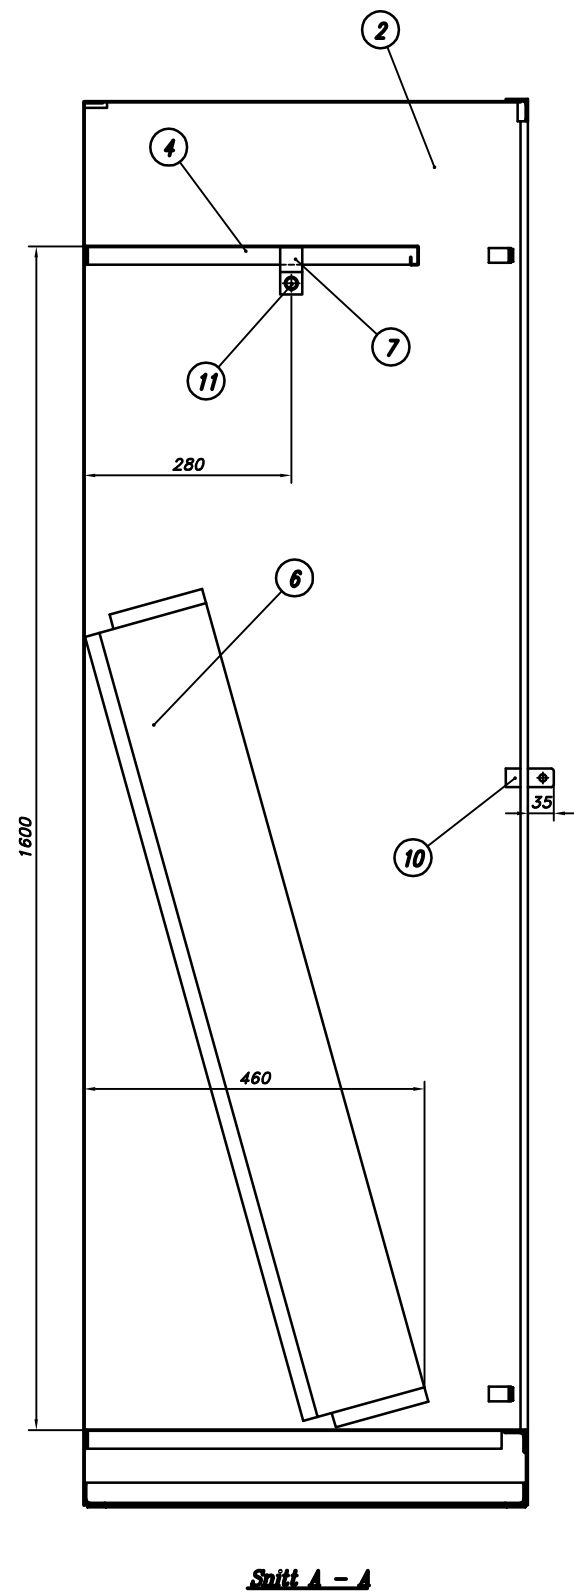

|          |          |                                 |   |    |  |
|----------|----------|---------------------------------|---|----|--|
|          | <b>4</b> | Bladhengsel, min. 65 boltlengde | 6 | St |  |
| 12193-03 | <b>3</b> | Smal dør                        | 1 | -  |  |
| 12193-02 | <b>2</b> | Bred dør                        | 1 | -  |  |
| 12193-01 | <b>1</b> | Skap                            | 1 | -  |  |
|          |          |                                 |   |    |  |

|  |  |                                                 |  |       |         |
|--|--|-------------------------------------------------|--|-------|---------|
|  |  |                                                 |  |       |         |
|  |  | 14.01.94                                        |  | 1 : 5 |         |
|  |  |                                                 |  |       |         |
|  |  | <b>Klesskap, stål, 2-dørs</b><br>Sammenstilling |  |       | 12193-0 |
|  |  |                                                 |  |       |         |




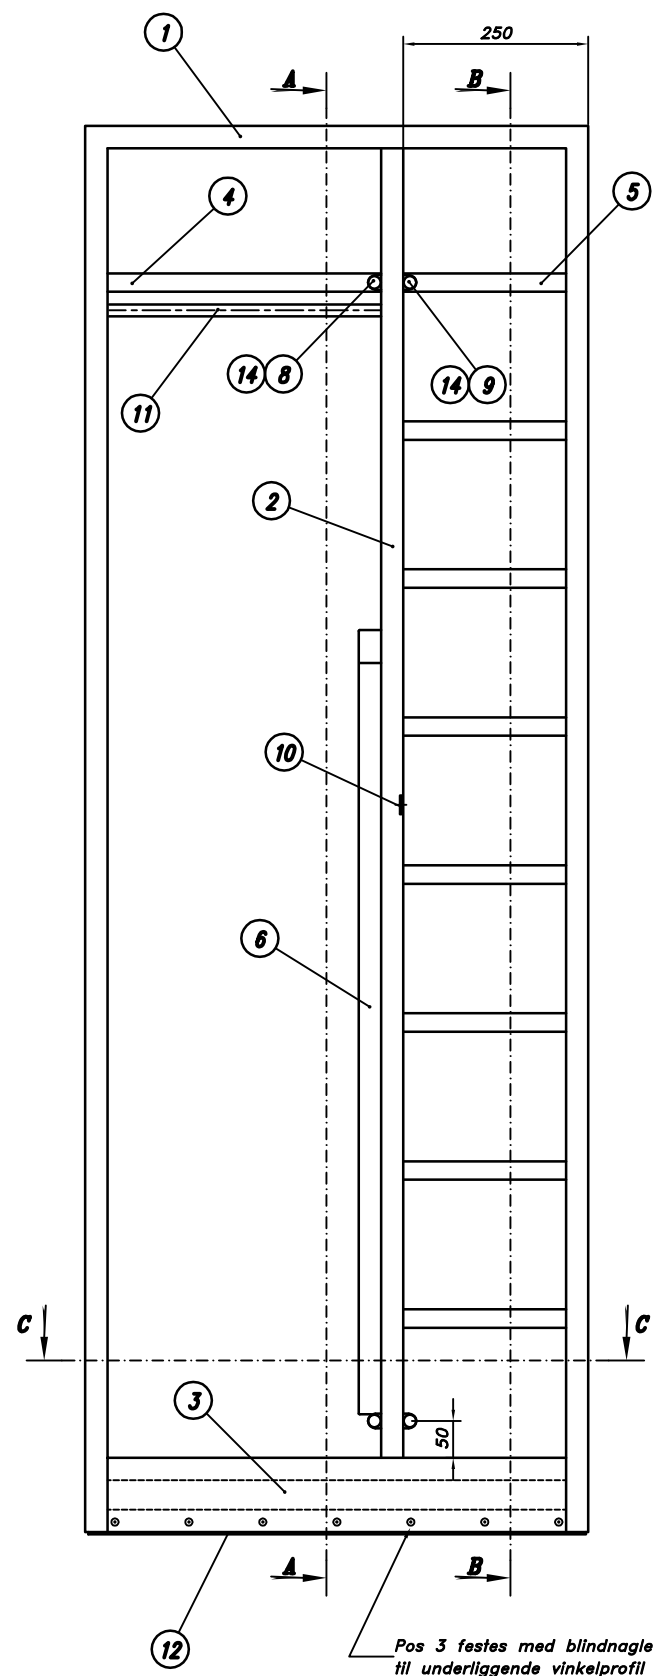


**Sammenf yningsmetoder:**

- 1) Plate mot plate: Elektrisk punktsveis
- 2) Flattst l mot plate: Elektrodesveis/gassveis
- 3) Plate mot vinkelprofil: Blindnagler som vist
- 4) Filtknotter og plastlister: Selvklebende/lim

|          |    |                            |   |           |           |
|----------|----|----------------------------|---|-----------|-----------|
| 12193-10 | 14 | Knott  17x3 selvklebende   | 4 | Filt      |           |
| 12193-9  | 13 | List 25x2x540 selvklebende | 2 | Plast     |           |
| 12193-8  | 12 | List 25x2x670 selvklebende | 2 | Plast     |           |
| 12193-7  | 11 | R r  16x1x428              | 1 | St. galv. | Klesstang |
| 12193-6  | 10 | L sbrakett                 | 1 | -         |           |
| 12193-5  | 9  | D rstopper mot smal d r    | 2 | -         |           |
| 12193-4  | 8  | D rstopper mot bred d r    | 2 | -         |           |
| 12193-3  | 7  | Holder for klesstang       | 2 | -         |           |
| 12193-2  | 6  | V penlomme                 | 1 | -         |           |
| 12193-1  | 5  | Smal hylle                 | 8 | -         |           |
|          | 4  | Bred hylle                 | 1 | -         |           |
|          | 3  | Skap-bunn                  | 1 | -         |           |
|          | 2  | Skillevegg                 | 1 | -         |           |
|          | 1  | Skap-struktur              | 1 | -         |           |

|                               |  |  |       |  |
|-------------------------------|--|--|-------|--|
| 27.01.94                      |  |  | 1 : 5 |  |
| <b>Klesskap, st l, 2-d rs</b> |  |  |       |  |
| Skap innredning               |  |  |       |  |
| 12193-01                      |  |  |       |  |

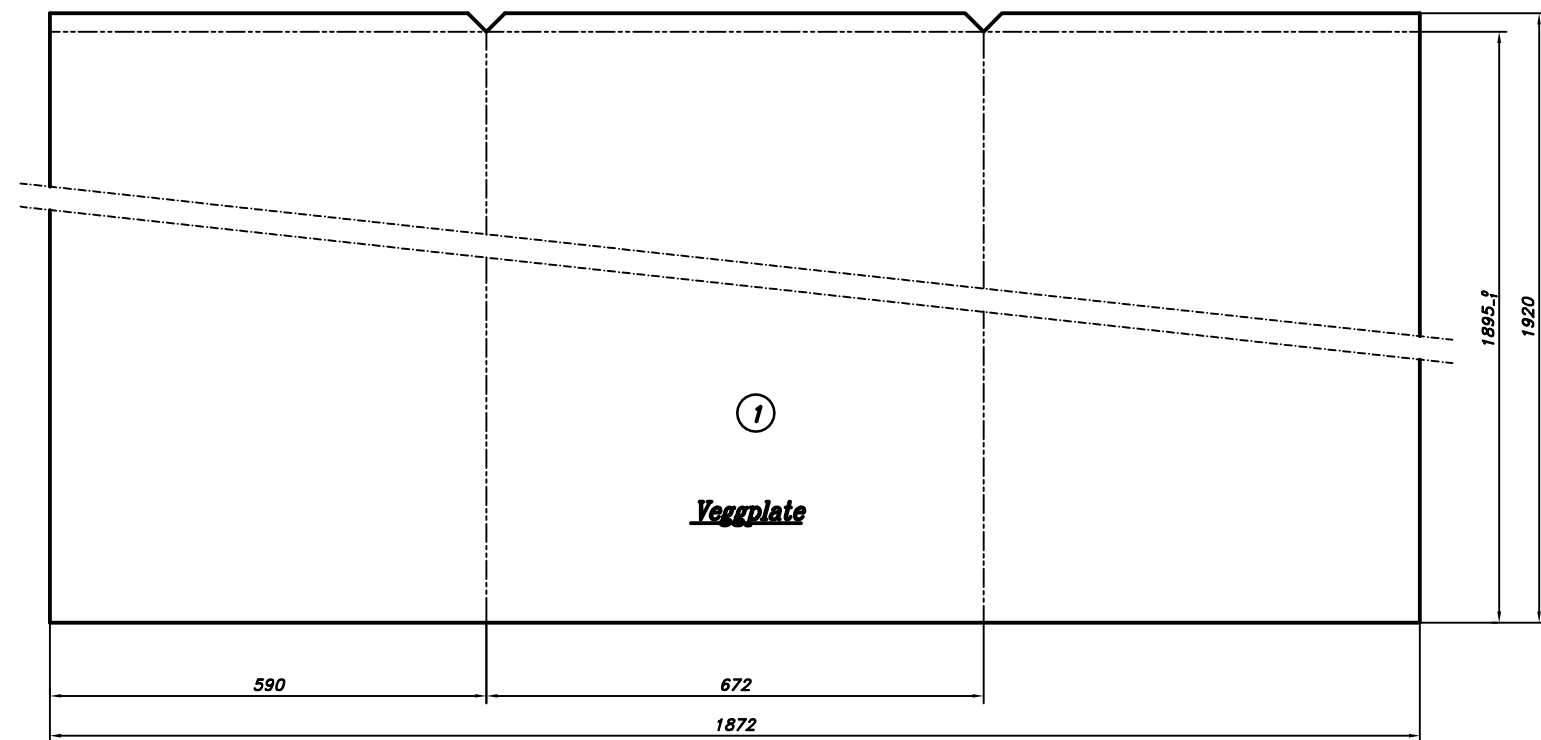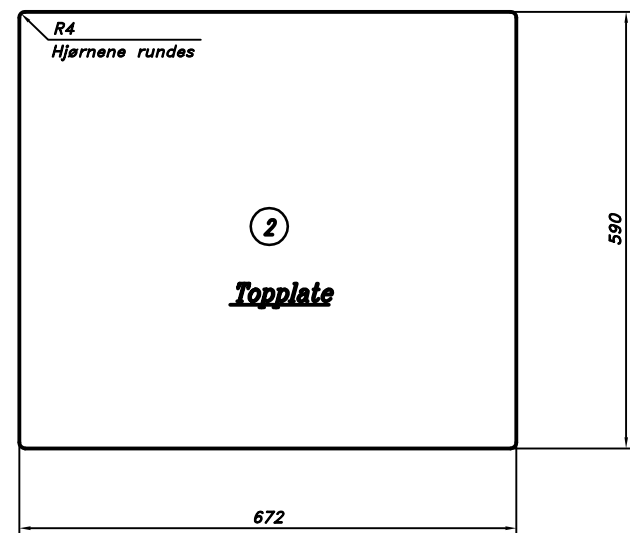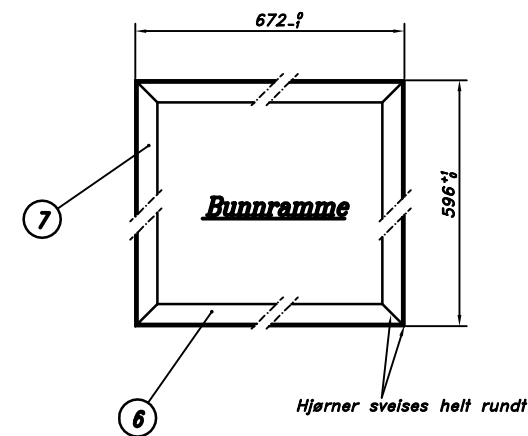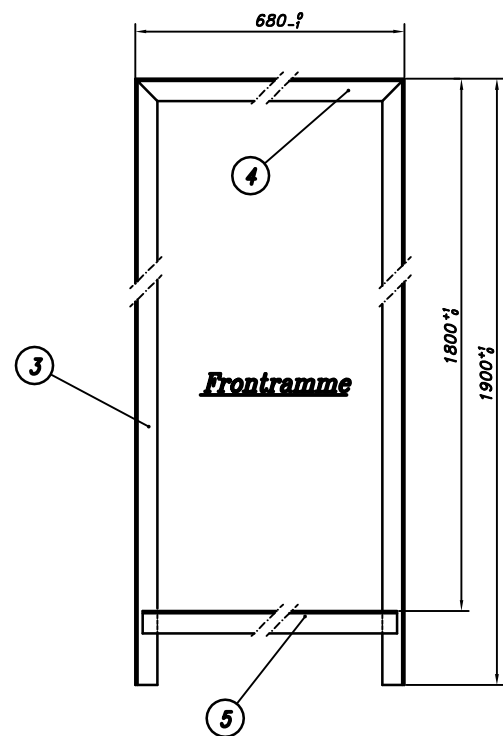

Topplaten festes på veggplatens toppfals med elektrisk punktsveis.

Veggplate/topplate føres 20mm innunder frontrammen, og festes med blindnagler eller el.punktsveis langs alle tre sider.

Bunnrammen sveises kraftig mot frontrammen her!


Veggplaten skal gå utenpå bunnrammen på alle tre sider, og festes med blindnagler eller el.punktsveis.



Veggplaten skal gå inn mellom bunnrammen og frontrammen. Nødvendig mellomrom for dette må avses ved sammensveisingen av rammene.

|   |                  |   |         |  |
|---|------------------|---|---------|--|
| 7 | L 30x30x3x596    | 2 | St 37-2 |  |
| 6 | L 30x30x3x672    | 2 | St 37-2 |  |
| 5 | L 30x30x3x660    | 1 | St 37-2 |  |
| 4 | L 30x30x3x680    | 1 | St 37-2 |  |
| 3 | L 30x30x3x1900   | 2 | St 37-2 |  |
| 2 | Pl 0,7x590x672   | 1 | St 37-2 |  |
| 1 | Pl 0,7x1852x1920 | 1 | St 37-2 |  |

|  |  |                                                |  |         |       |  |
|--|--|------------------------------------------------|--|---------|-------|--|
|  |  |                                                |  |         |       |  |
|  |  | 14.01.94                                       |  |         | 1 : 5 |  |
|  |  |                                                |  |         |       |  |
|  |  | <u>Klesskap. stål. 2-dørs</u><br>Skap-struktur |  |         |       |  |
|  |  |                                                |  | 12193-1 |       |  |





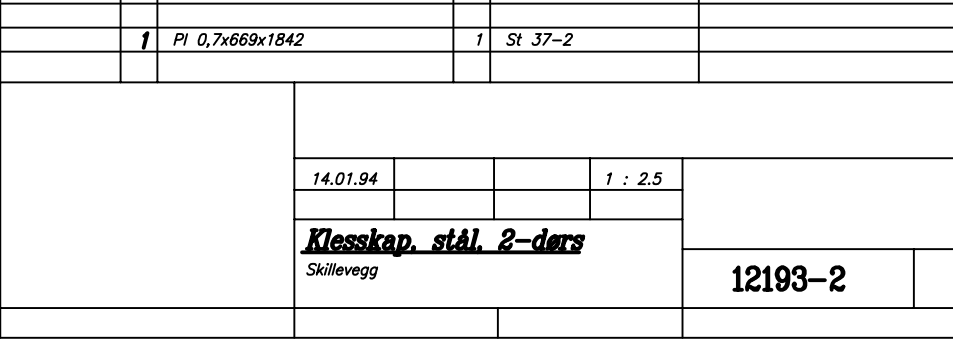

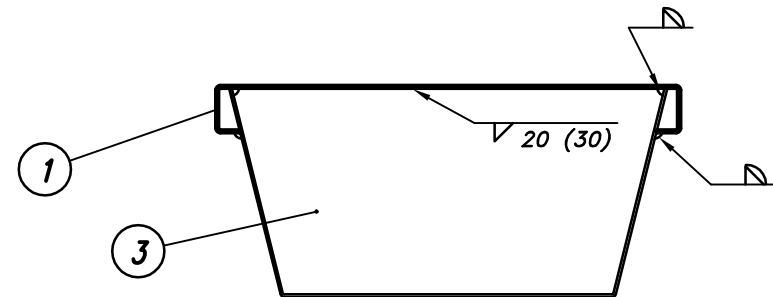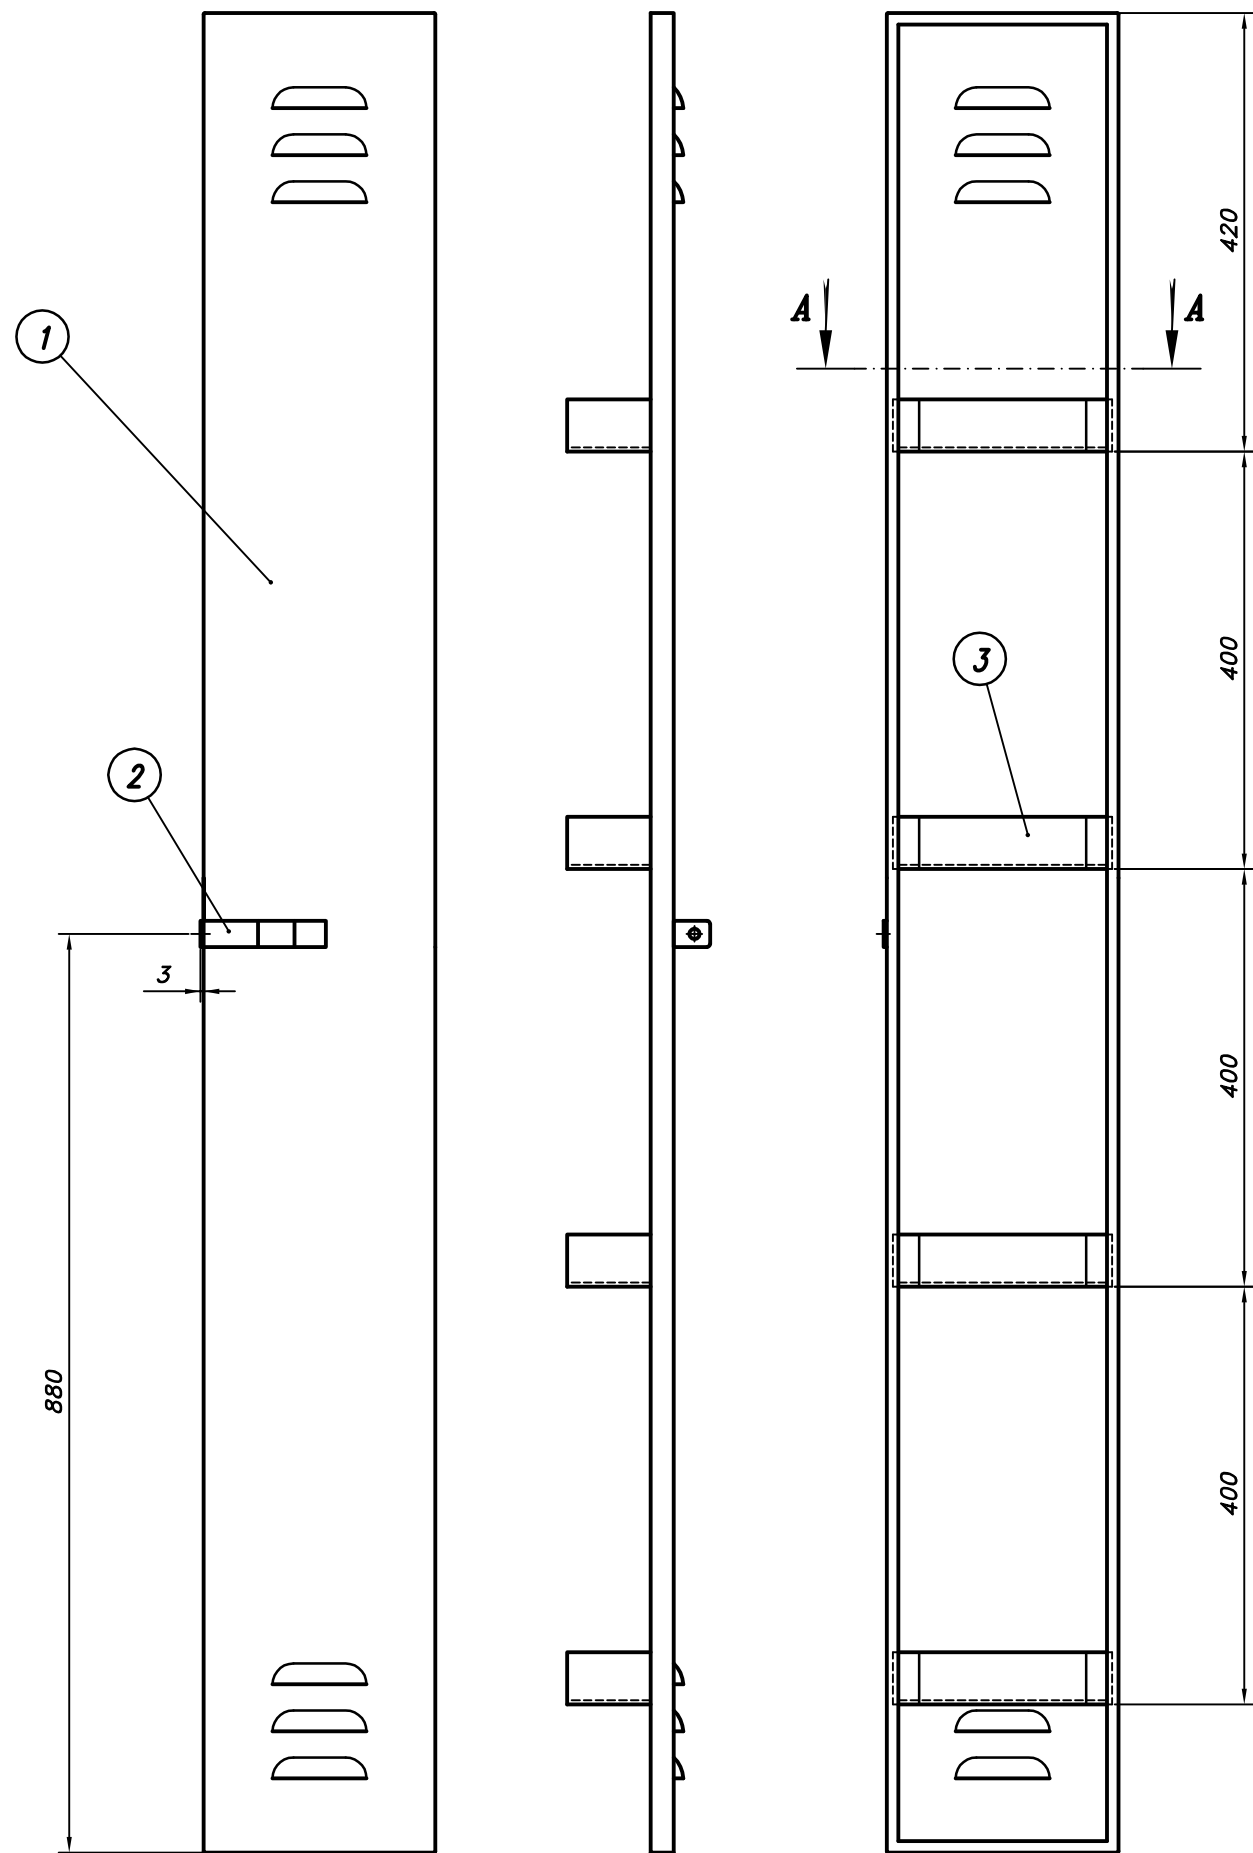



***Snitt A - A***  
*M 1:2,5*

|          |                               |              |   |          |  |
|----------|-------------------------------|--------------|---|----------|--|
| 12193-31 | 3                             | Dørhulle     | 4 | —        |  |
| 12193-21 | 2                             | Låsanordning | 1 | —        |  |
| 12193-30 | 1                             | Dørblad      | 1 | —        |  |
|          |                               |              |   |          |  |
|          |                               |              |   |          |  |
|          | 14.01.94                      |              |   | 1 : 5    |  |
|          |                               |              |   |          |  |
|          | <u>Klesskap, stål, 2-dørs</u> |              |   |          |  |
|          | Smal dør                      |              |   | 12193-03 |  |
|          |                               |              |   |          |  |

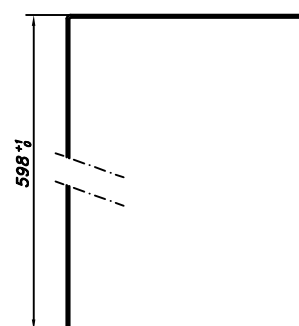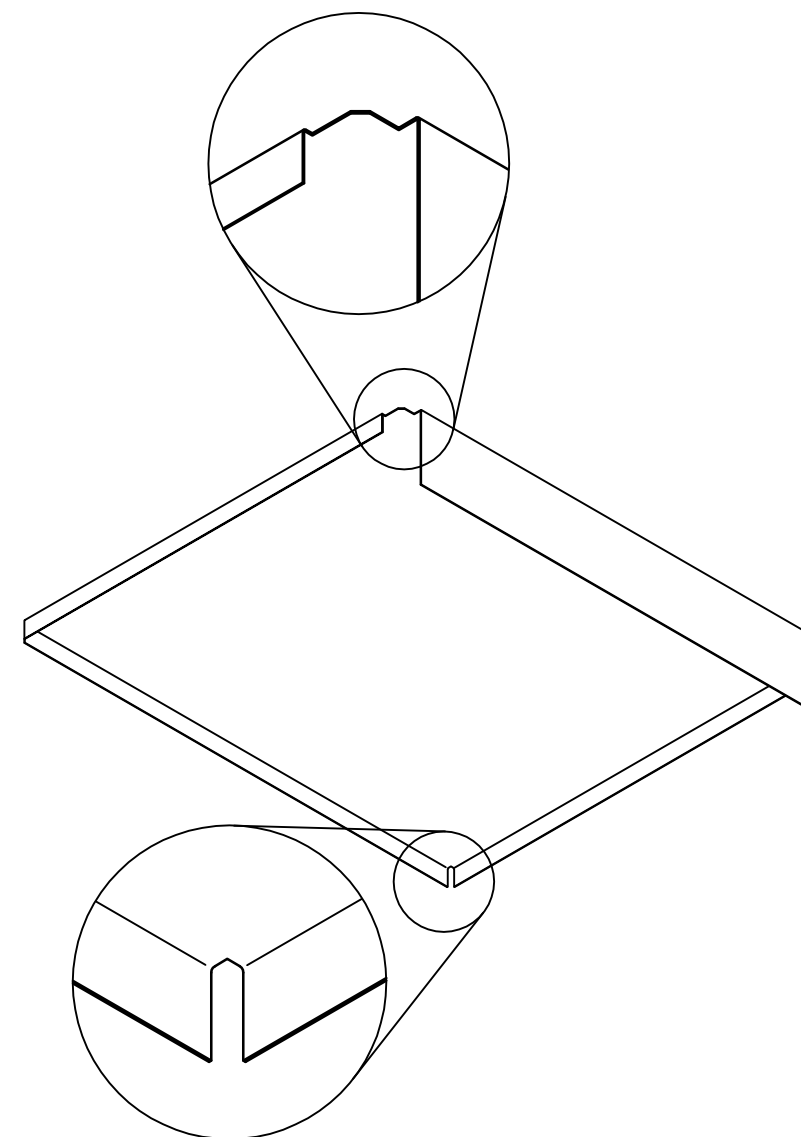



**Lengdemål. sluttkontroll**  
M 1:1

[illegible]

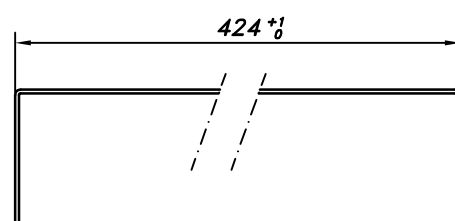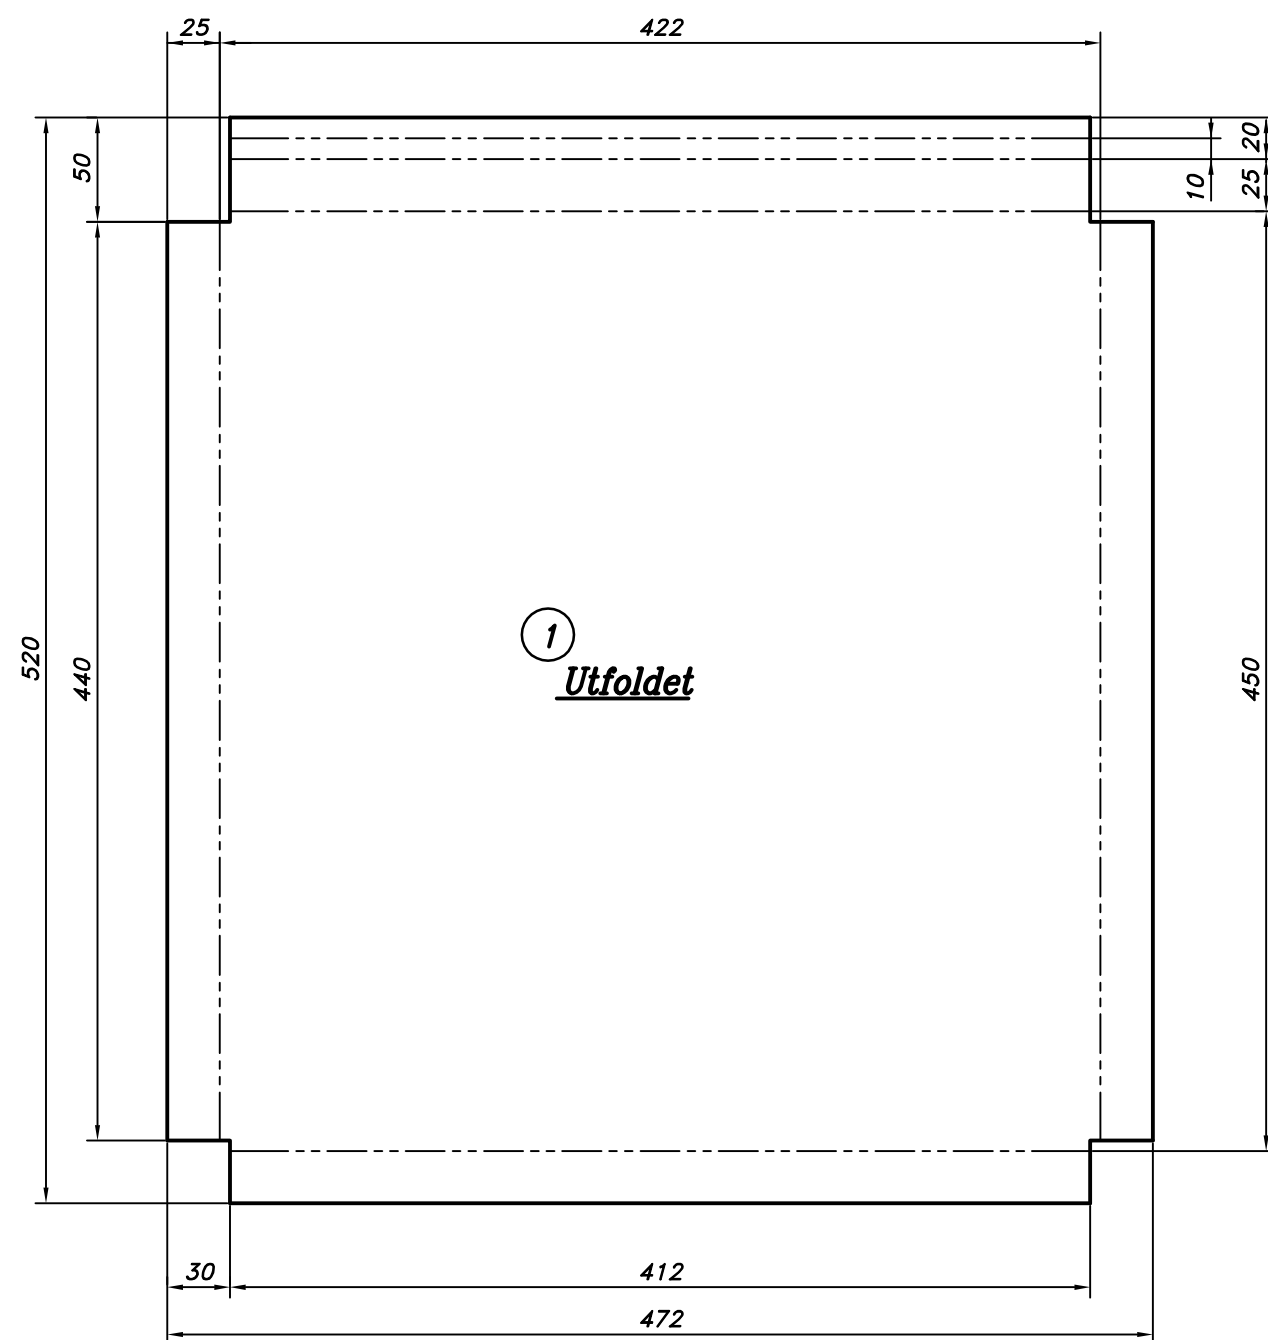

**Breddemål, sluttkontroll**  
M 1:1

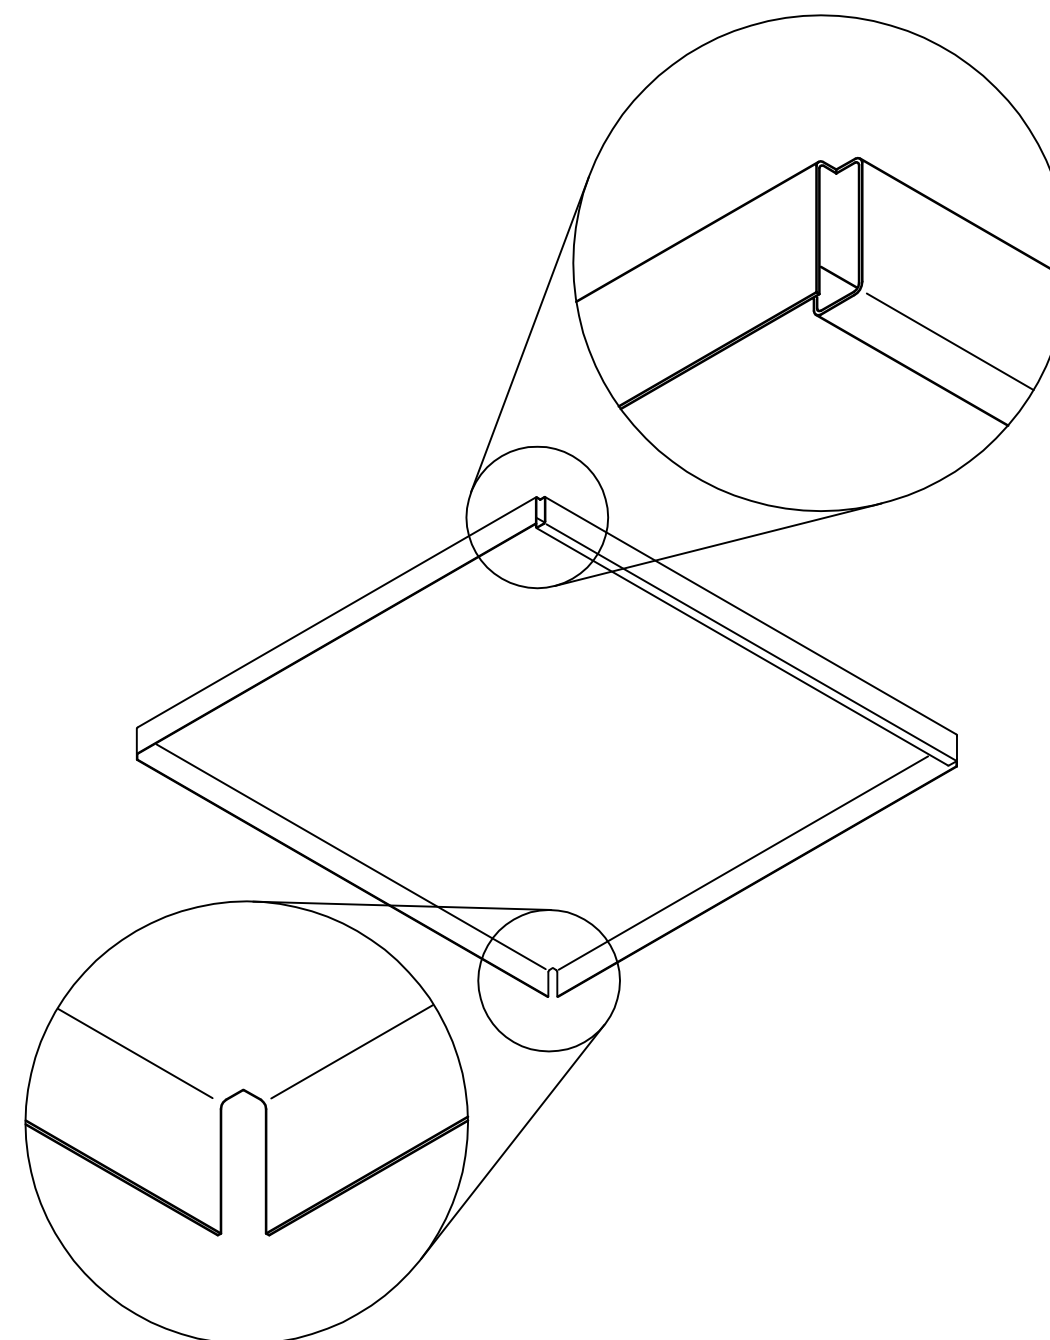[illegible]

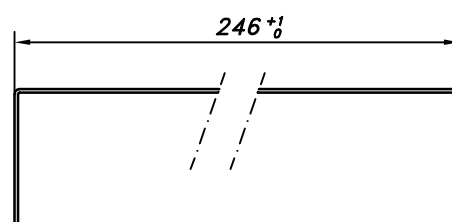


The image is a technical drawing of a rectangular plate with chamfered corners. The main view is a perspective drawing of the plate, showing its rectangular shape and the chamfered edges. Two circular insets provide detailed views of the chamfer profiles. The top-right inset shows a corner with a V-shaped chamfer, while the bottom-left inset shows a corner with a U-shaped chamfer. The drawing is composed of black lines on a white background.

|  |   |                |                               |   |         |         |         |  |  |  |
|--|---|----------------|-------------------------------|---|---------|---------|---------|--|--|--|
|  |   |                |                               |   |         |         |         |  |  |  |
|  | 1 | Pl 0,7x294x520 |                               | 1 | St 37-2 |         |         |  |  |  |
|  |   |                |                               |   |         |         |         |  |  |  |
|  |   |                |                               |   |         |         |         |  |  |  |
|  |   |                | 14.01.94                      |   |         | 1 : 2.5 |         |  |  |  |
|  |   |                |                               |   |         |         |         |  |  |  |
|  |   |                | <u>Klesskap, stål, 2-dørs</u> |   |         |         | 12193-5 |  |  |  |
|  |   |                | Smal hylle                    |   |         |         |         |  |  |  |
|  |   |                |                               |   |         |         |         |  |  |  |





1

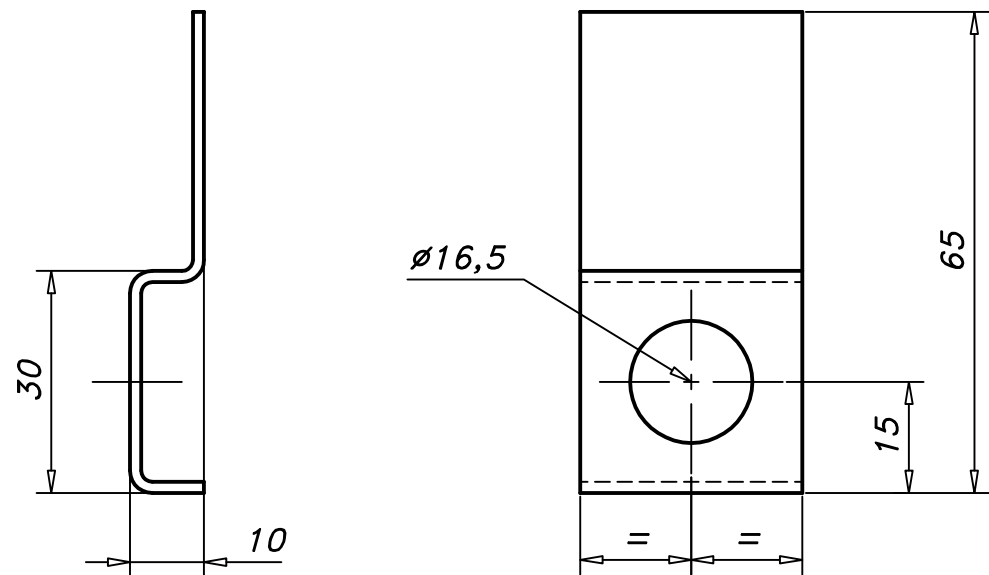


|  |   |                               |   |         |         |  |
|--|---|-------------------------------|---|---------|---------|--|
|  |   |                               |   |         |         |  |
|  | 1 | Fl 30x1,5x85                  | 1 | St 37-2 |         |  |
|  |   |                               |   |         |         |  |
|  |   |                               |   |         |         |  |
|  |   | 14.01.94                      |   |         | 1 : 1   |  |
|  |   |                               |   |         |         |  |
|  |   | <u>Klesskap, stål, 2-dørs</u> |   |         | 12193-7 |  |
|  |   | Holder for klesstang          |   |         |         |  |
|  |   |                               |   |         |         |  |

1

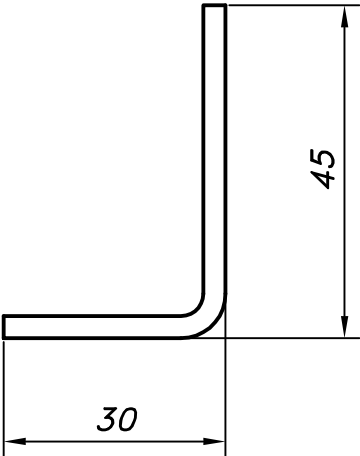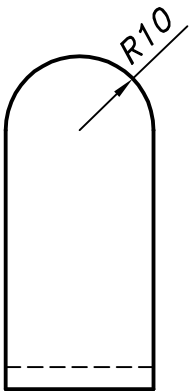


|  |   |                               |   |         |         |  |
|--|---|-------------------------------|---|---------|---------|--|
|  |   |                               |   |         |         |  |
|  | 1 | Fl 20x3x75                    | 1 | St 37-2 |         |  |
|  |   |                               |   |         |         |  |
|  |   |                               |   |         |         |  |
|  |   | 14.01.94                      |   |         | 1 : 1   |  |
|  |   |                               |   |         |         |  |
|  |   | <u>Klesskap, stål, 2-dørs</u> |   |         | 12193-8 |  |
|  |   | Dørstopper mot bred dør       |   |         |         |  |
|  |   |                               |   |         |         |  |

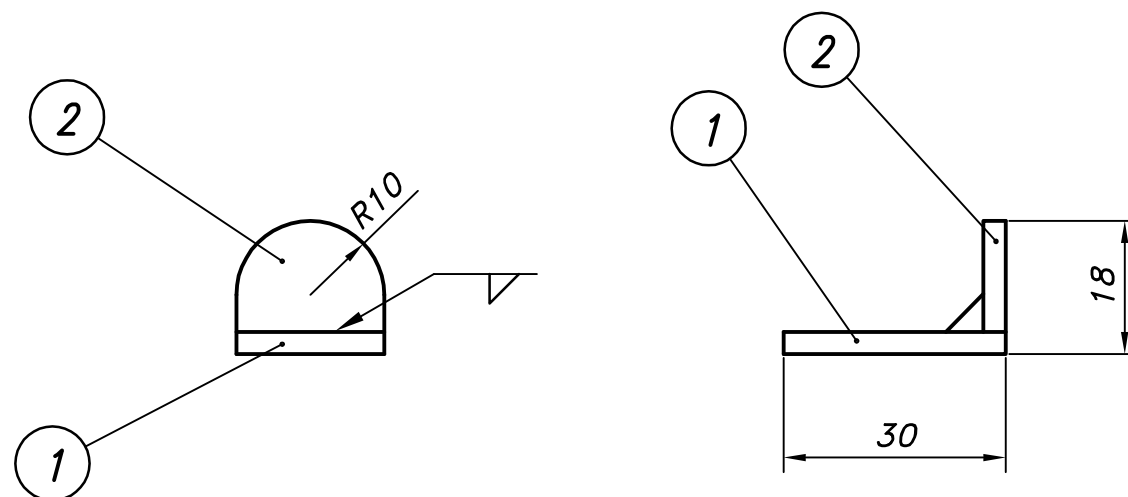

|  |   |                                                          |   |         |         |  |
|--|---|----------------------------------------------------------|---|---------|---------|--|
|  | 2 | Fl 20x3x18                                               | 1 | St 37-2 |         |  |
|  | 1 | Fl 20x3x30                                               | 1 | St 37-2 |         |  |
|  |   |                                                          |   |         |         |  |
|  |   |                                                          |   |         |         |  |
|  |   | 14.01.94                                                 |   |         | 1 : 1   |  |
|  |   |                                                          |   |         |         |  |
|  |   | <u>Klesskap, stål, 2-dørs</u><br>Dørstopper mot smal dør |   |         | 12193-9 |  |
|  |   |                                                          |   |         |         |  |



1

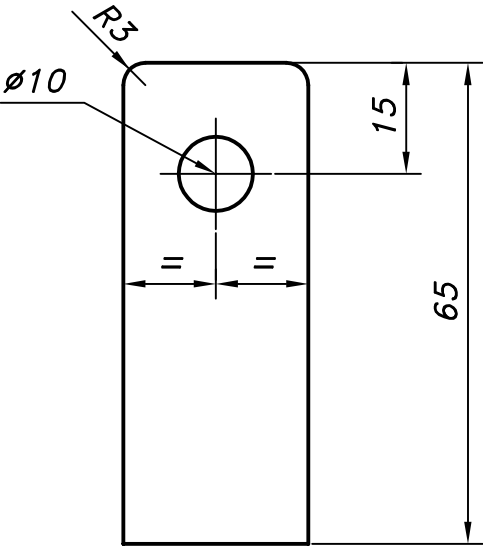

|  |   |            |                                             |         |  |
|--|---|------------|---------------------------------------------|---------|--|
|  |   |            |                                             |         |  |
|  | 1 | Fl 25x3x65 | 1                                           | St 37-2 |  |
|  |   |            |                                             |         |  |
|  |   |            |                                             |         |  |
|  |   |            | 14.01.94                                    |         |  |
|  |   |            |                                             |         |  |
|  |   |            | 1 : 1                                       |         |  |
|  |   |            |                                             |         |  |
|  |   |            | <u>Klesskap, stål, 2-dørs</u><br>Låsbrakett |         |  |
|  |   |            | 12193-10                                    |         |  |
|  |   |            |                                             |         |  |



1

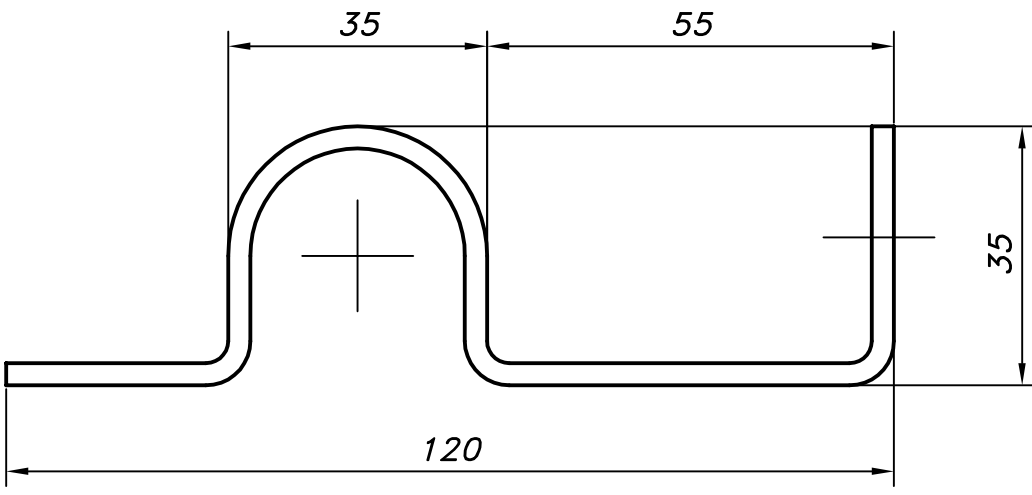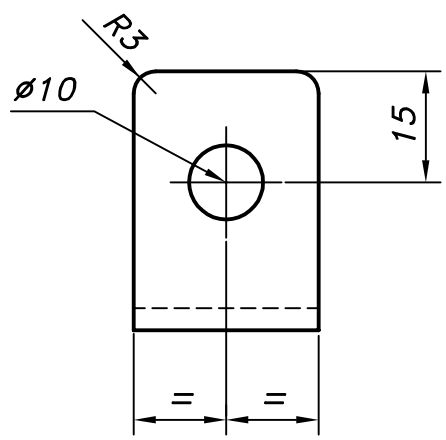


|  |   |             |   |         |  |
|--|---|-------------|---|---------|--|
|  |   |             |   |         |  |
|  | 1 | Fl 25x3x220 | 1 | St 37-2 |  |
|  |   |             |   |         |  |

|  |  |                                               |  |  |       |          |  |
|--|--|-----------------------------------------------|--|--|-------|----------|--|
|  |  |                                               |  |  |       |          |  |
|  |  | 14.01.94                                      |  |  | 1 : 1 |          |  |
|  |  |                                               |  |  |       |          |  |
|  |  | <u>Klesskap, stål, 2-dørs</u><br>Låsanordning |  |  |       | 12193-21 |  |
|  |  |                                               |  |  |       |          |  |


12193-21

1

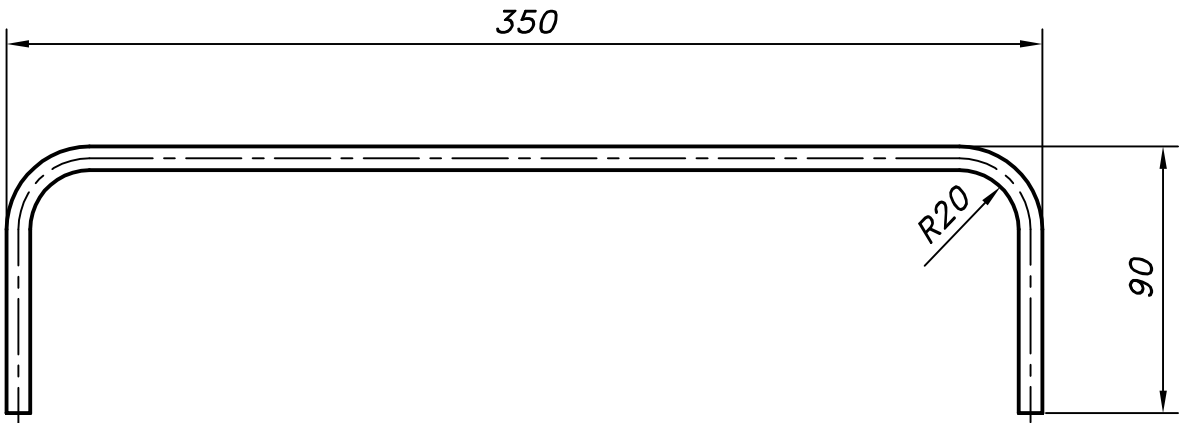



|  |   |                               |   |         |          |  |
|--|---|-------------------------------|---|---------|----------|--|
|  |   |                               |   |         |          |  |
|  | 1 | Bolt ø8x490                   | 1 | St 37-2 |          |  |
|  |   |                               |   |         |          |  |
|  |   |                               |   |         |          |  |
|  |   | 14.01.94                      |   |         | 1 : 2.5  |  |
|  |   |                               |   |         |          |  |
|  |   | <u>Klesskap, stål, 2-dørs</u> |   |         | 12193-22 |  |
|  |   | Klesbøyle                     |   |         |          |  |
|  |   |                               |   |         |          |  |

1

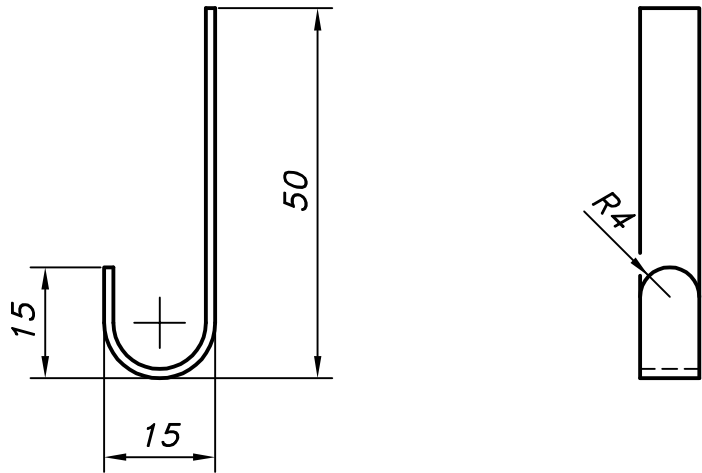

|  |                               |              |   |          |  |
|--|-------------------------------|--------------|---|----------|--|
|  |                               |              |   |          |  |
|  | 1                             | Fl 8x1,25x70 | 1 | St 37-2  |  |
|  |                               |              |   |          |  |
|  |                               |              |   |          |  |
|  | 14.01.94                      |              |   | 1 : 1    |  |
|  |                               |              |   |          |  |
|  | <u>Klesskap, stål, 2-dørs</u> |              |   | 12193-23 |  |
|  | Krok                          |              |   |          |  |
|  |                               |              |   |          |  |



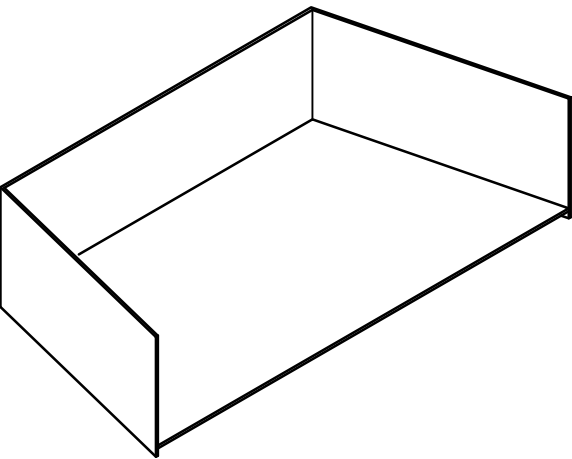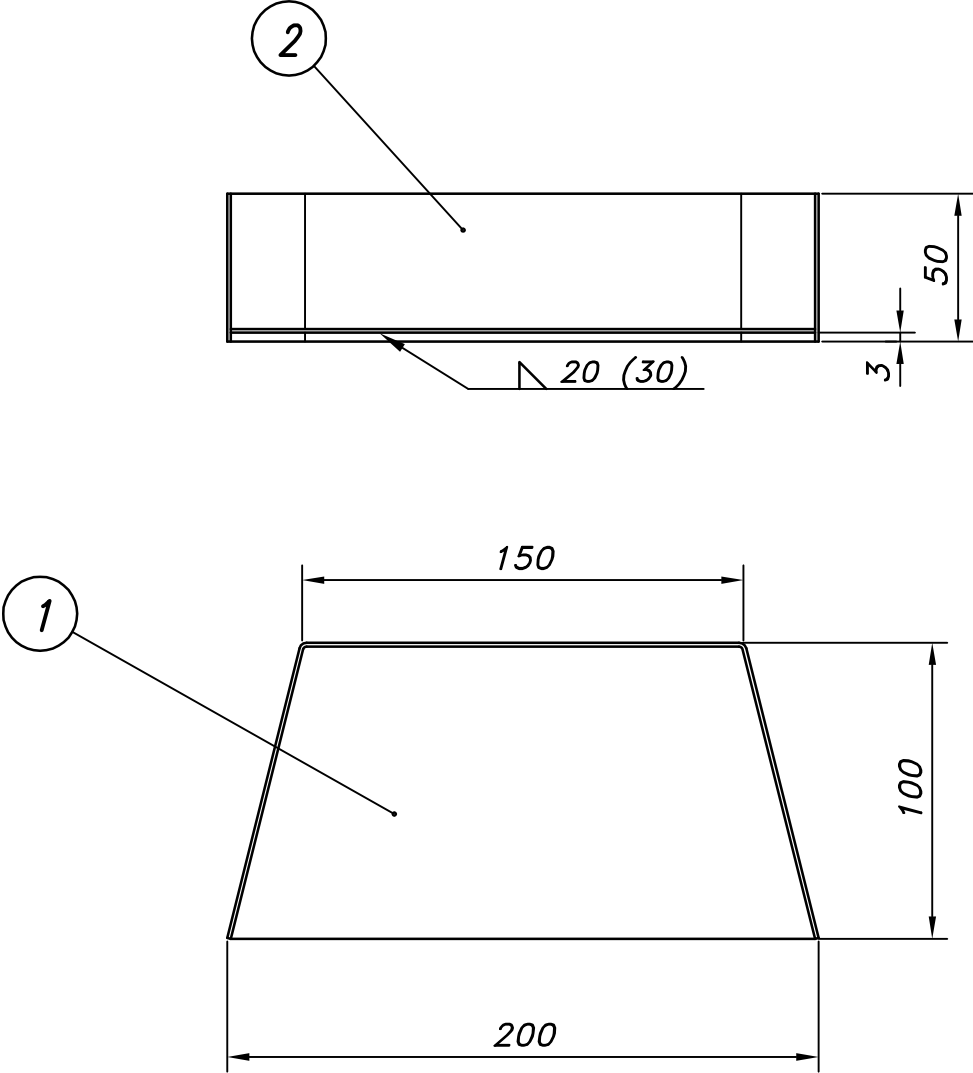

|  |   |                |   |         |  |
|--|---|----------------|---|---------|--|
|  | 2 | Pl 1,25x50x255 | 1 | St 37-2 |  |
|  | 1 | Pl 1,25x98x198 | 1 | St 37-2 |  |
|  |   |                |   |         |  |

|  |  |                                           |  |  |         |  |  |
|--|--|-------------------------------------------|--|--|---------|--|--|
|  |  |                                           |  |  |         |  |  |
|  |  | 14.01.94                                  |  |  | 1 : 2.5 |  |  |
|  |  |                                           |  |  |         |  |  |
|  |  | <u>Klesskap, stål, 2-dørs</u><br>Dørhylle |  |  |         |  |  |
|  |  |                                           |  |  |         |  |  |

