
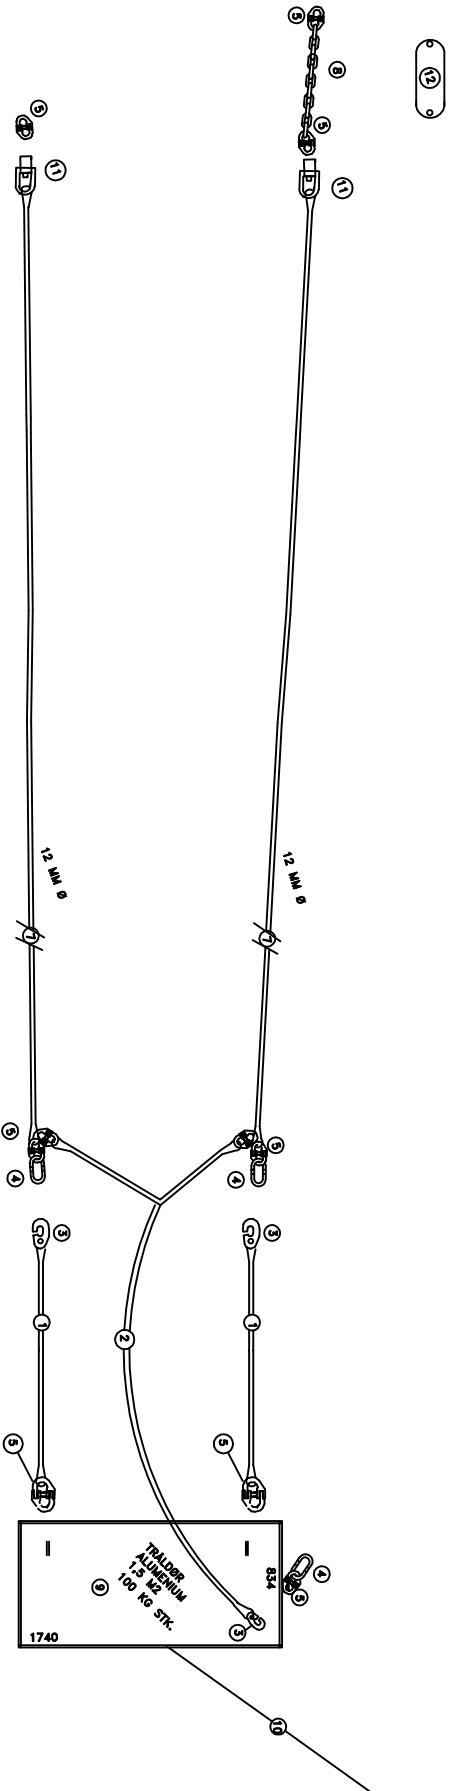


RIGGING
TO TAMPET PELAGISK TRÅL
76 MTR SMOLT TRÅL MED FISH-LIFT

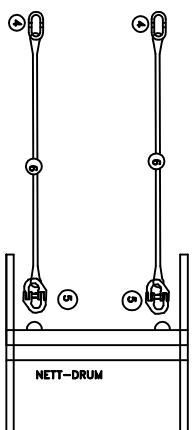

1. SLEPETAU 12 MM DYNEEMA B.S. 17,8 T
4 STK. A 6 MTR.

2. INHALER 12 MM DYNEEMA B.S. 17,8 T
2 STK A 8 MTR.

3. G.HOOK 19 MM RUSTFRI
6 STK

4. FLATLØKKER 19 MM RUSTFRI
10 STK.
5 KOPPLINGSLØKKER GM 10-8 SWL 3,2 T
24 STK.

6. INNHÅLERE 12 MM DYNEEMA B.S. 17,8 T
2 STK A 10 MTR

7 HANEFØTTER 12 MM DYNEEMA B.S. 17,8 T
4 STK A 70 MTR.


8. FORLENGELSE KJETTING 11 MM LL
2 STK A 1 MTR.


9. ALUMINIUM TRALDØR 1,5 M2
100 KG PR STK MED LODD

10. TRALWIRE

11. 16 MM S.S. SVIVEL

12. FENDERBLÅSE F11
Ø 600 X 1450 MM

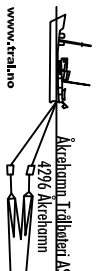Type:	LAKSETRAL RIGGING	Meter omkr.:	76,40
Tilsvare:	MARS 2011	Tegnings nr.:	1849-RIGG
M/S:	HAYFO	Konstruktør:	JOH-TH
 Akrehamm Tilkøbet AS 4296 Akrehamm		Akrehamm Tlf: 52 84 45 20 Helseøy Faks: 52 84 45 37 Tlf: 52 84 45 80 Faks: 52 84 45 81 www.tralno	

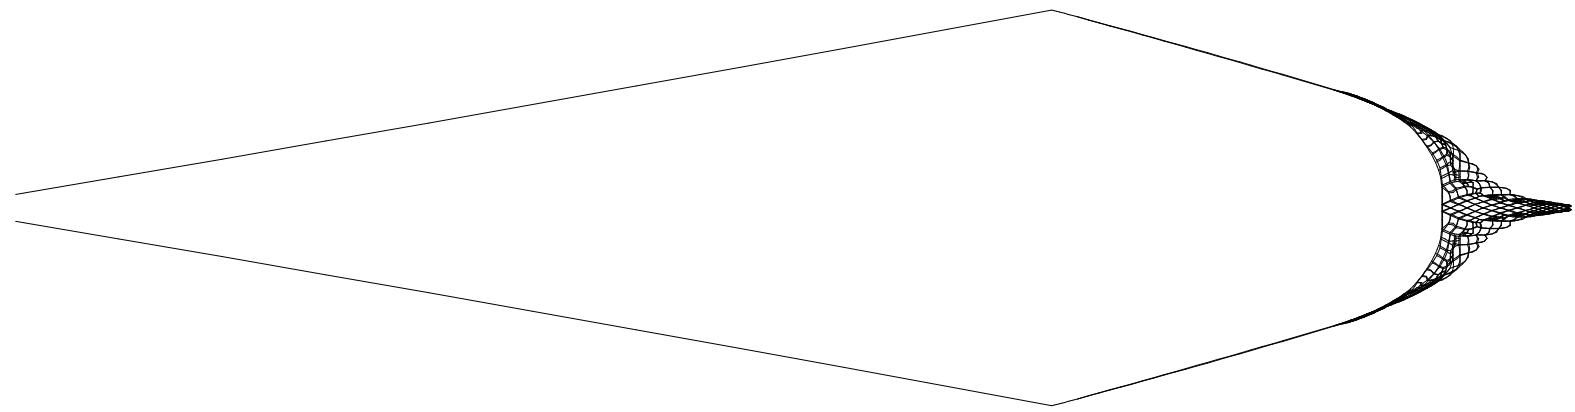

Trawl file name : [c:\sintef\cats\modeller\1649\1649] Date : 31.01.2013

Towing speed [knots] : 3.00

Distance between tow blocks [m] : 5.00

Water depth [m] : 0.00


NR 1649

TRÅLDØRER ALUM. CA 120 KG 1,5 M2

50 MTR. HANEFØTTER

200 MTR WIRE

CA 200 KG OPPDRIFT


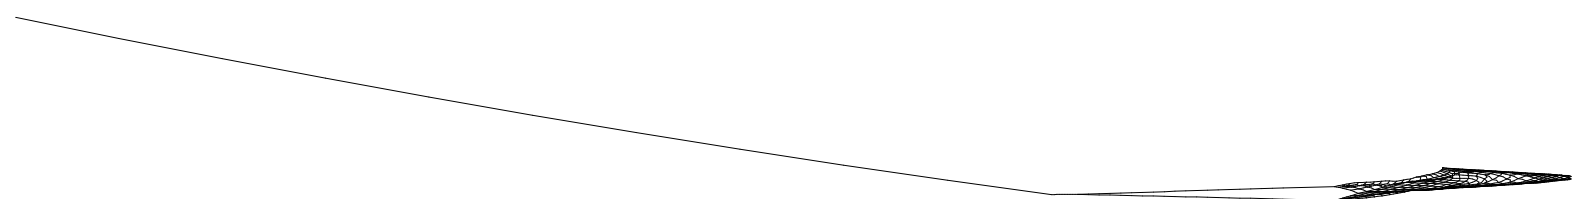



MOTSTAND ENE SIDEN	1383 kg
VINGAVSTAND	44.3 m
HØYDE MIDT	3.9 m
TRÅLDØR AVSTAND	74.1 m
MOTSTAND ENE SIDE	1377 kg

AKVARIUM TIL 76 MTR SMOLT TRÅL MED FISH LIFT

HEL				
mosker	tråd	strakt	knuder	
26	12	4,00	4	153,5L R
				49,5L R

KNUTELOS NETT

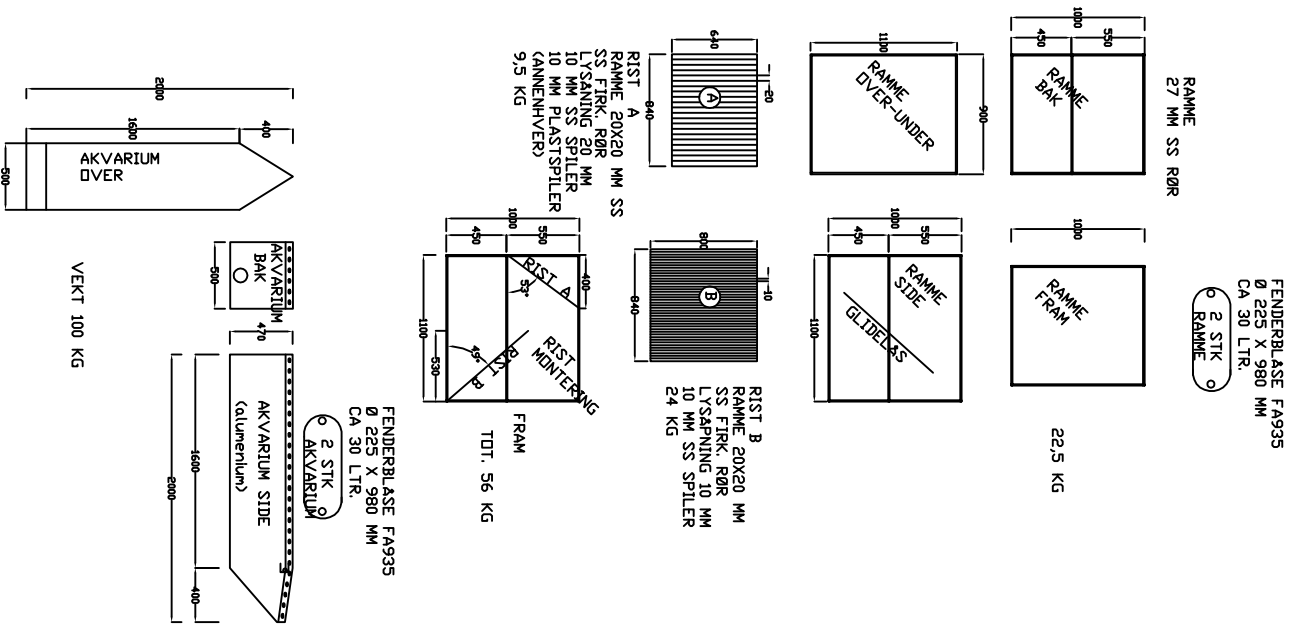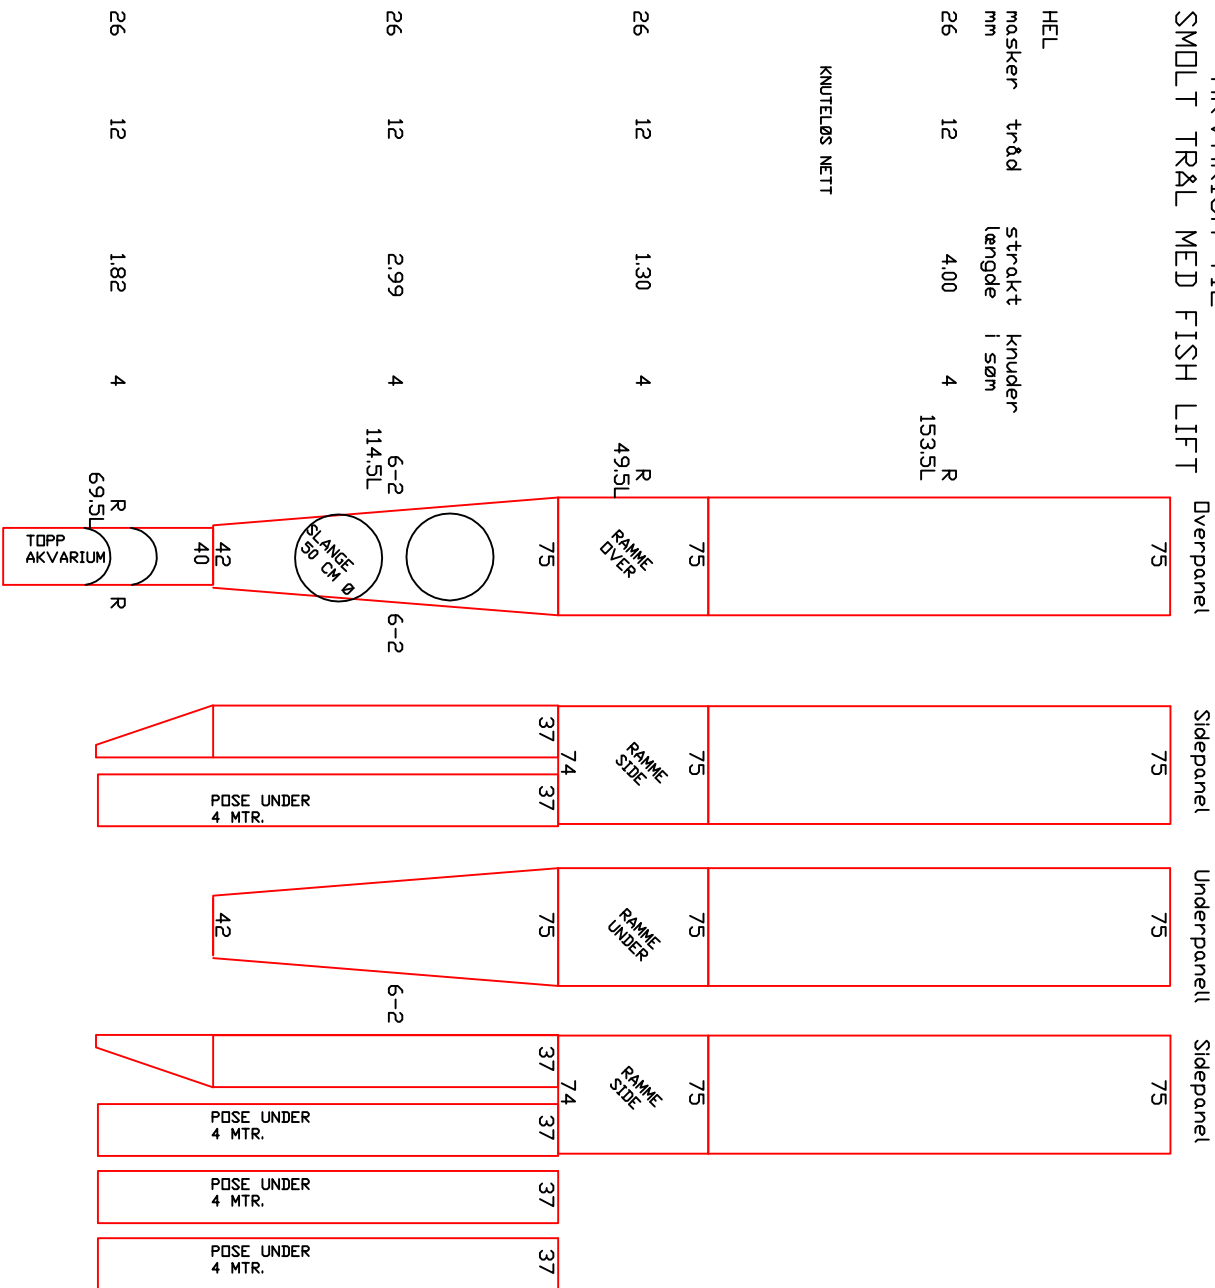

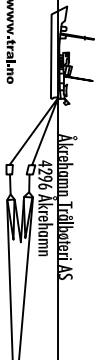Type: AKVARIUM TIL LAKSETRÅL	Mater omkr:
Tilsvær: 5/3 2011	Tegnings nr: 1649-AKVARIUM
M/S: HAVFD	Konstruktør: TH-JCH
	
Akvarium Tilkøbet AS 4296 Akrenomm Husøy TLF: 52 84 45 20 FAKS: 52 84 45 37 TLF: 52 84 45 60 FAKS: 52 84 45 61 www.tralno	

VEKT 100 KG





Ø 2 STK
AKVARIUM

FENDERBLASE FA935
Ø 225 X 980 MM
CA 30 LTR.

FRAM
TØL 56 KG

22,5 KG

RAMME
27 MM SS RØR

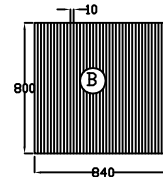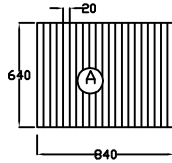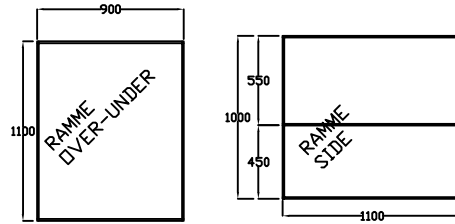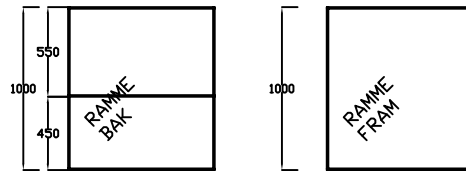

RIST B
RAMME 20X20 MM
SS FIRK. RØR
LYSÅPNING 10 MM
10 MM SS SPILER
ALT. 10 MM PLASTSPILER

RIST A
RAMME 20X20 MM SS
SS FIRK. RØR
LYSÅPNING 20 MM
10 MM SS SPILER
10 MM PLASTSPILER
(ANNENHVER)

