


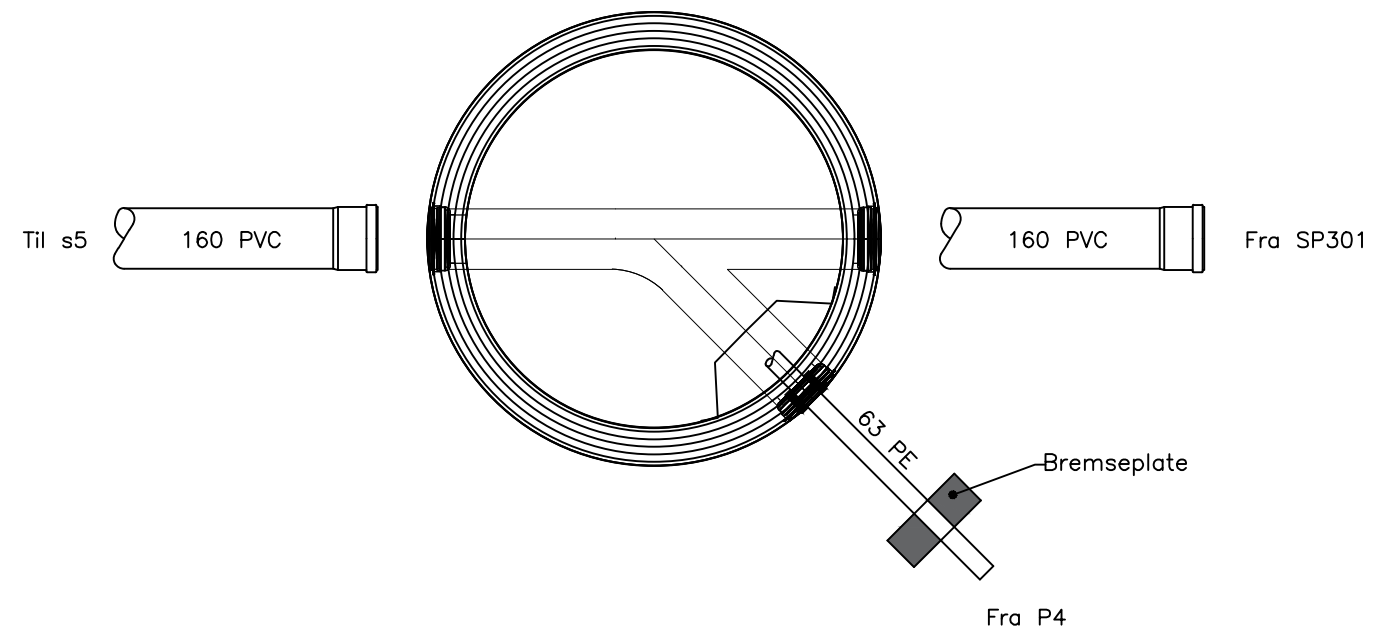

Rev.	Beskrivelse	Dato
-	-	-
-	-	-
-	-	-
-	-	-
-	-	-
-	-	-
-	Tilbudstegning	20.02.24

Tittel		Rev.	
Spillvannkum 4		-	
PROSJEKTNR. 130965		523	
DATO: 16.11.2023			
TEGNET: OMR			
GODKJENT: SB		Skala: 20	Format: A3