
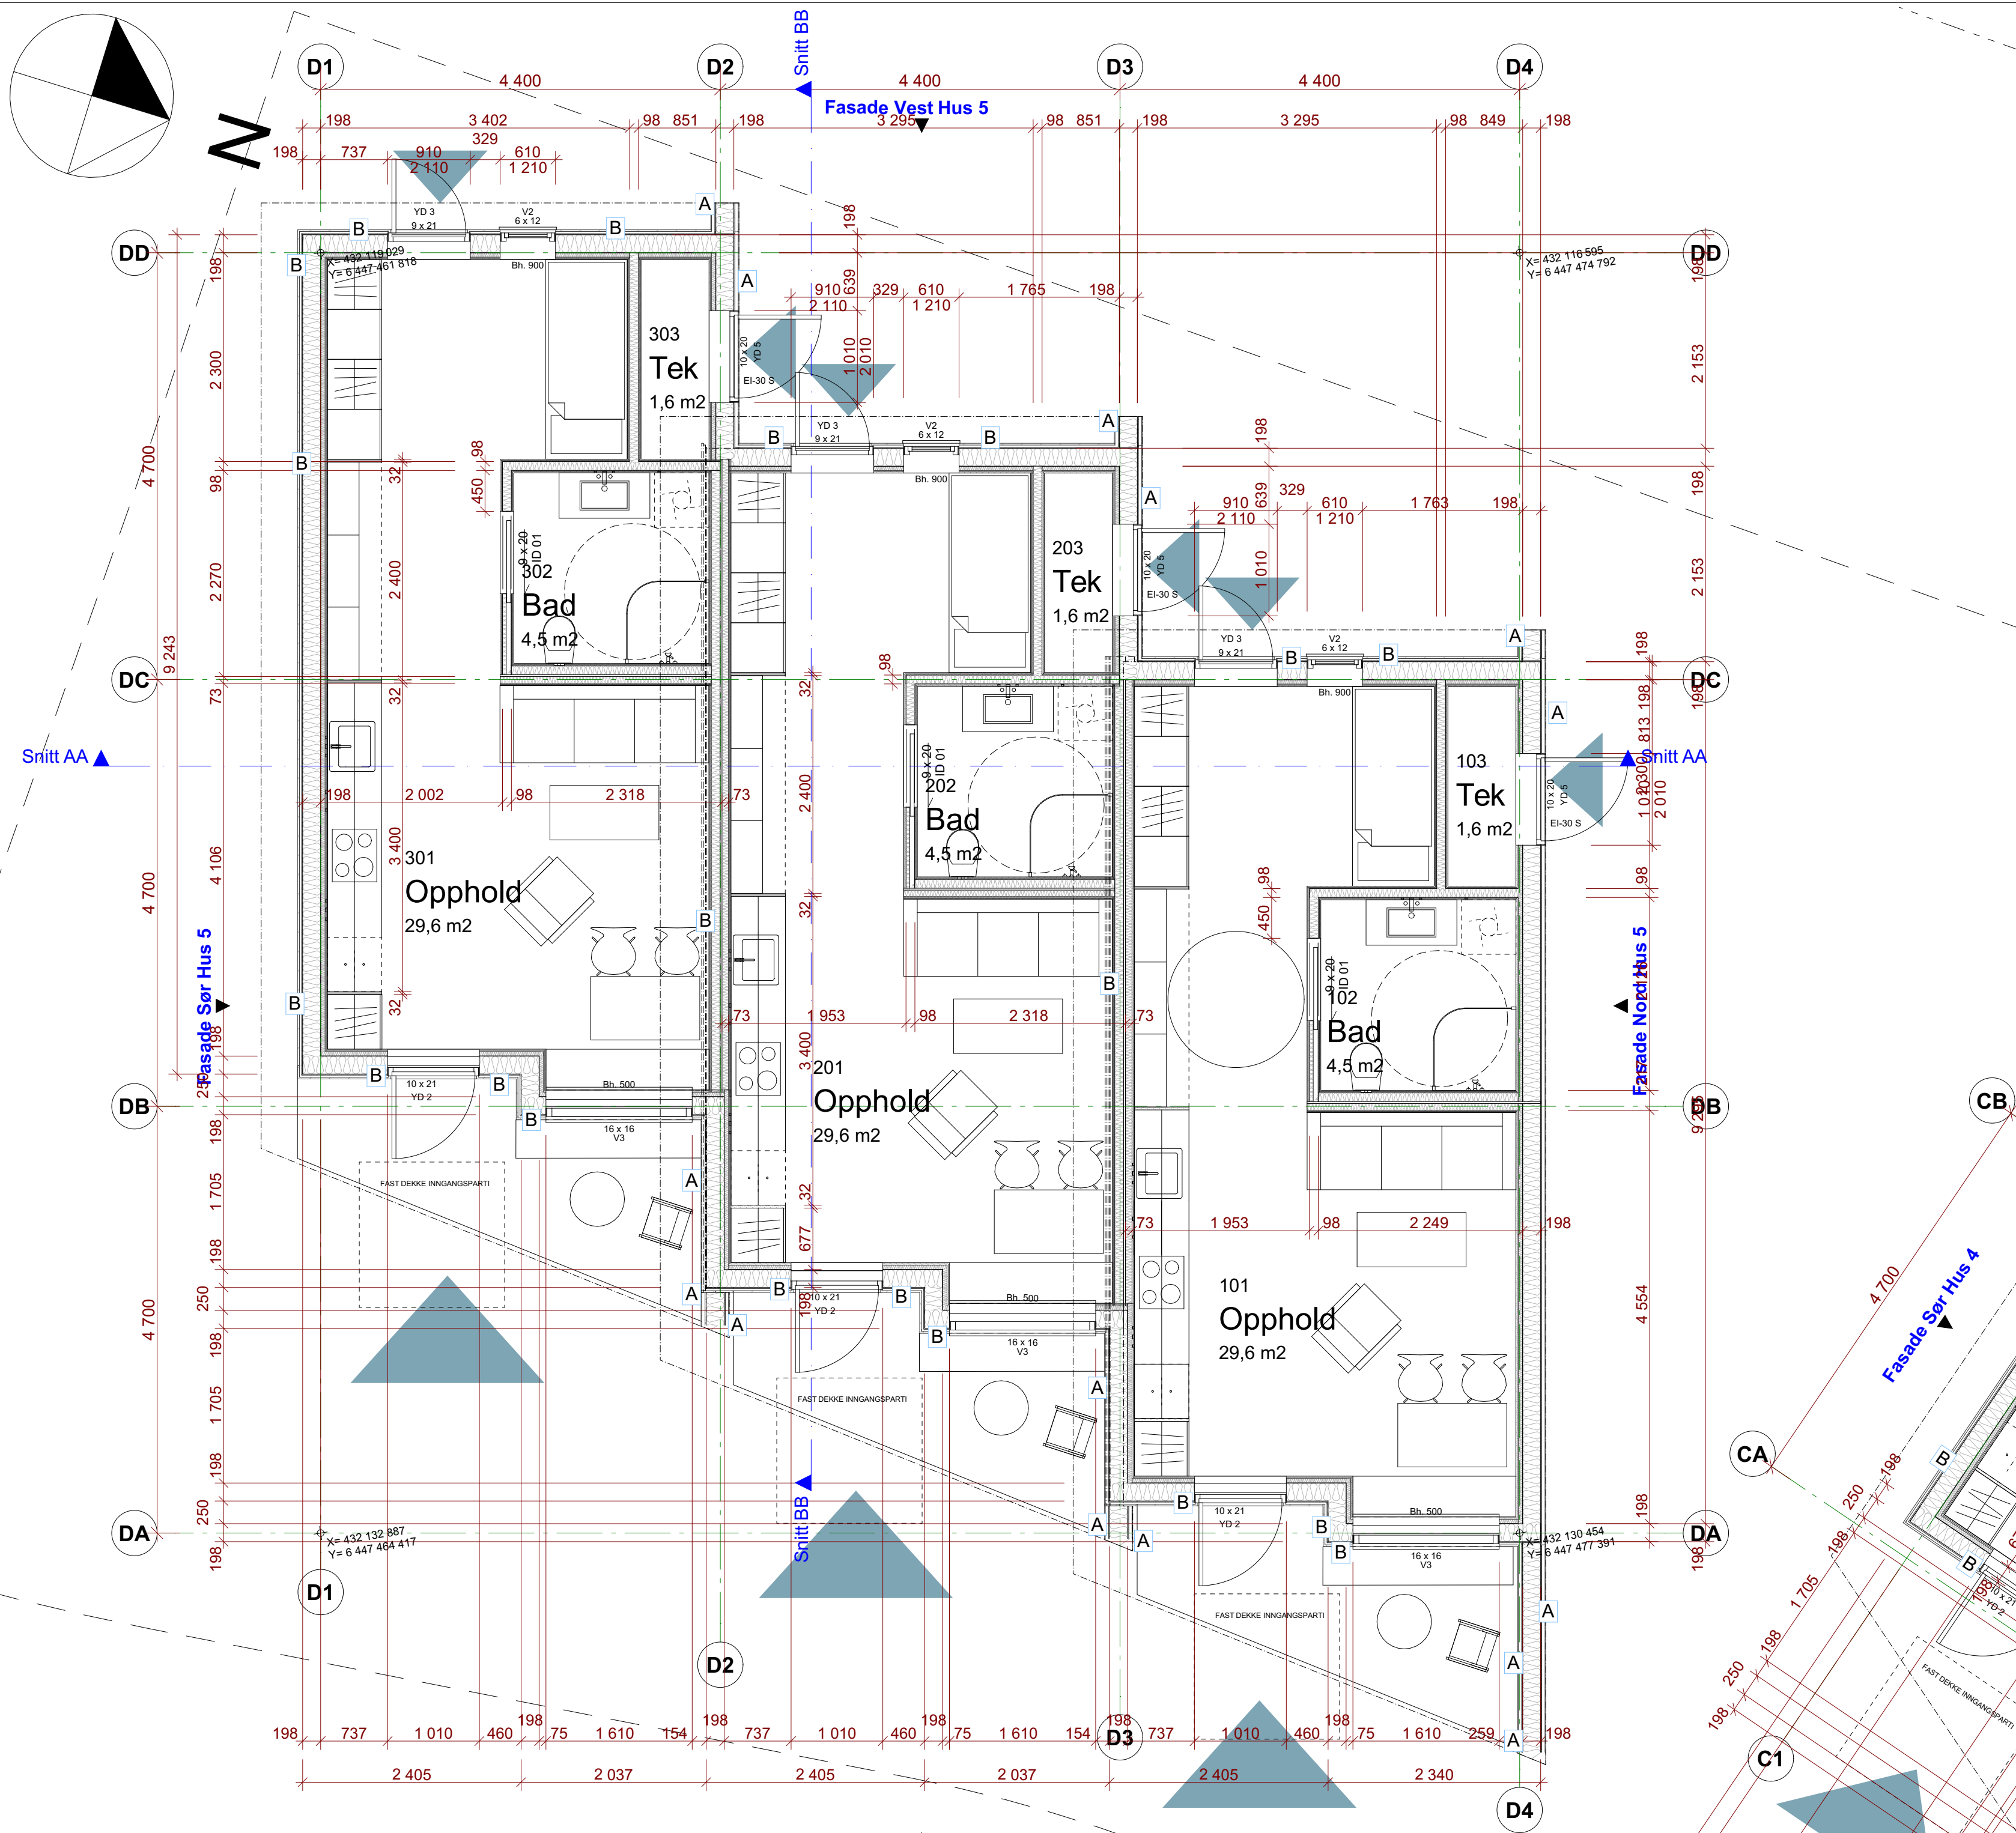


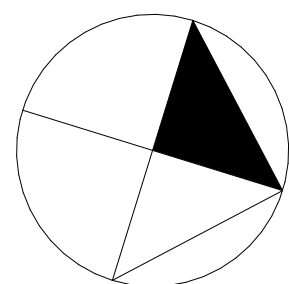

Tegningsnummer: AP 501 01	Revisjon: A-01
-------------------------------------	--------------------------

ARK	Asplan Viak AS vibeket.ording@asplanviak.no	Vibeke Tønnessen Ording 90642325
RIB	Asplan Viak AS henning.rasmussen@asplanviak.no	Henning Rasmussen 97172554
RIV	Asplan Viak AS even.jorgensen@asplanviak.no	Even Jørgensen 41202061
RIE	Asplan Viak AS emil.melthack@asplanviak.no	Emil Melthack 90869605
LARK	Asplan Viak AS egita.andresen@asplanviak.no	Egita Andresen egita.andresen@asplanviak.no
RIBB	Asplan Viak AS nora.bjorvik@asplanviak.no	Nora Bjørvik Karlsten 95493864

A-01	Anbudstegning	02.02.2024	VTO	FS
Rev.	Beskrivelse	Dato	Tegn.	Kon

Prosjekt: Byggetrinn 2 Midtheilia Midtheilia 10 og 12, 4645 Nodeland	Grø / Brn 610/545
Oppdragsgiver Kristiansand kommune	Oppdragstaker asplan viak 

Anbudstegning			
Dato opprettet 25.08.21	Oppdragsnr. 624323-03	Koordinatsystem: UTM 32	Høydedatum: NN2000
Oprettet av: VTO	Kontrollert av: FS	Målestokk 1:50	Format: A2

Tegningsnummer: **AP 501 01** Revision: **A-01**

Fag Type Etg. Løpnr.