
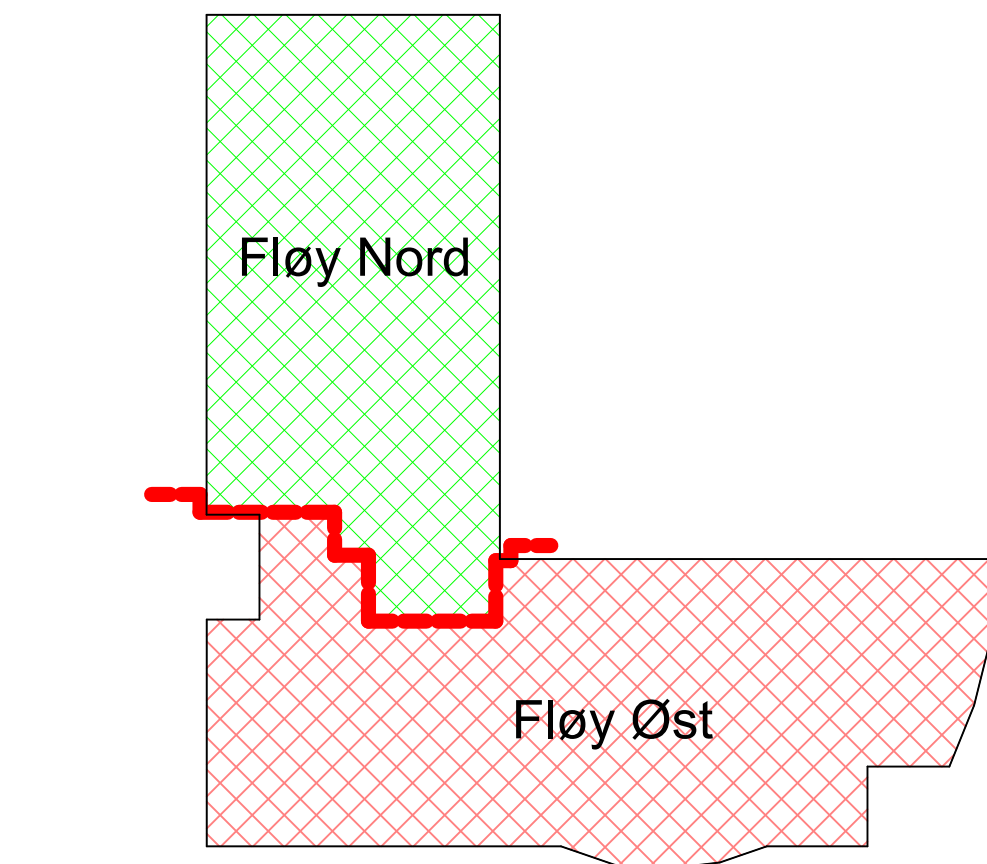


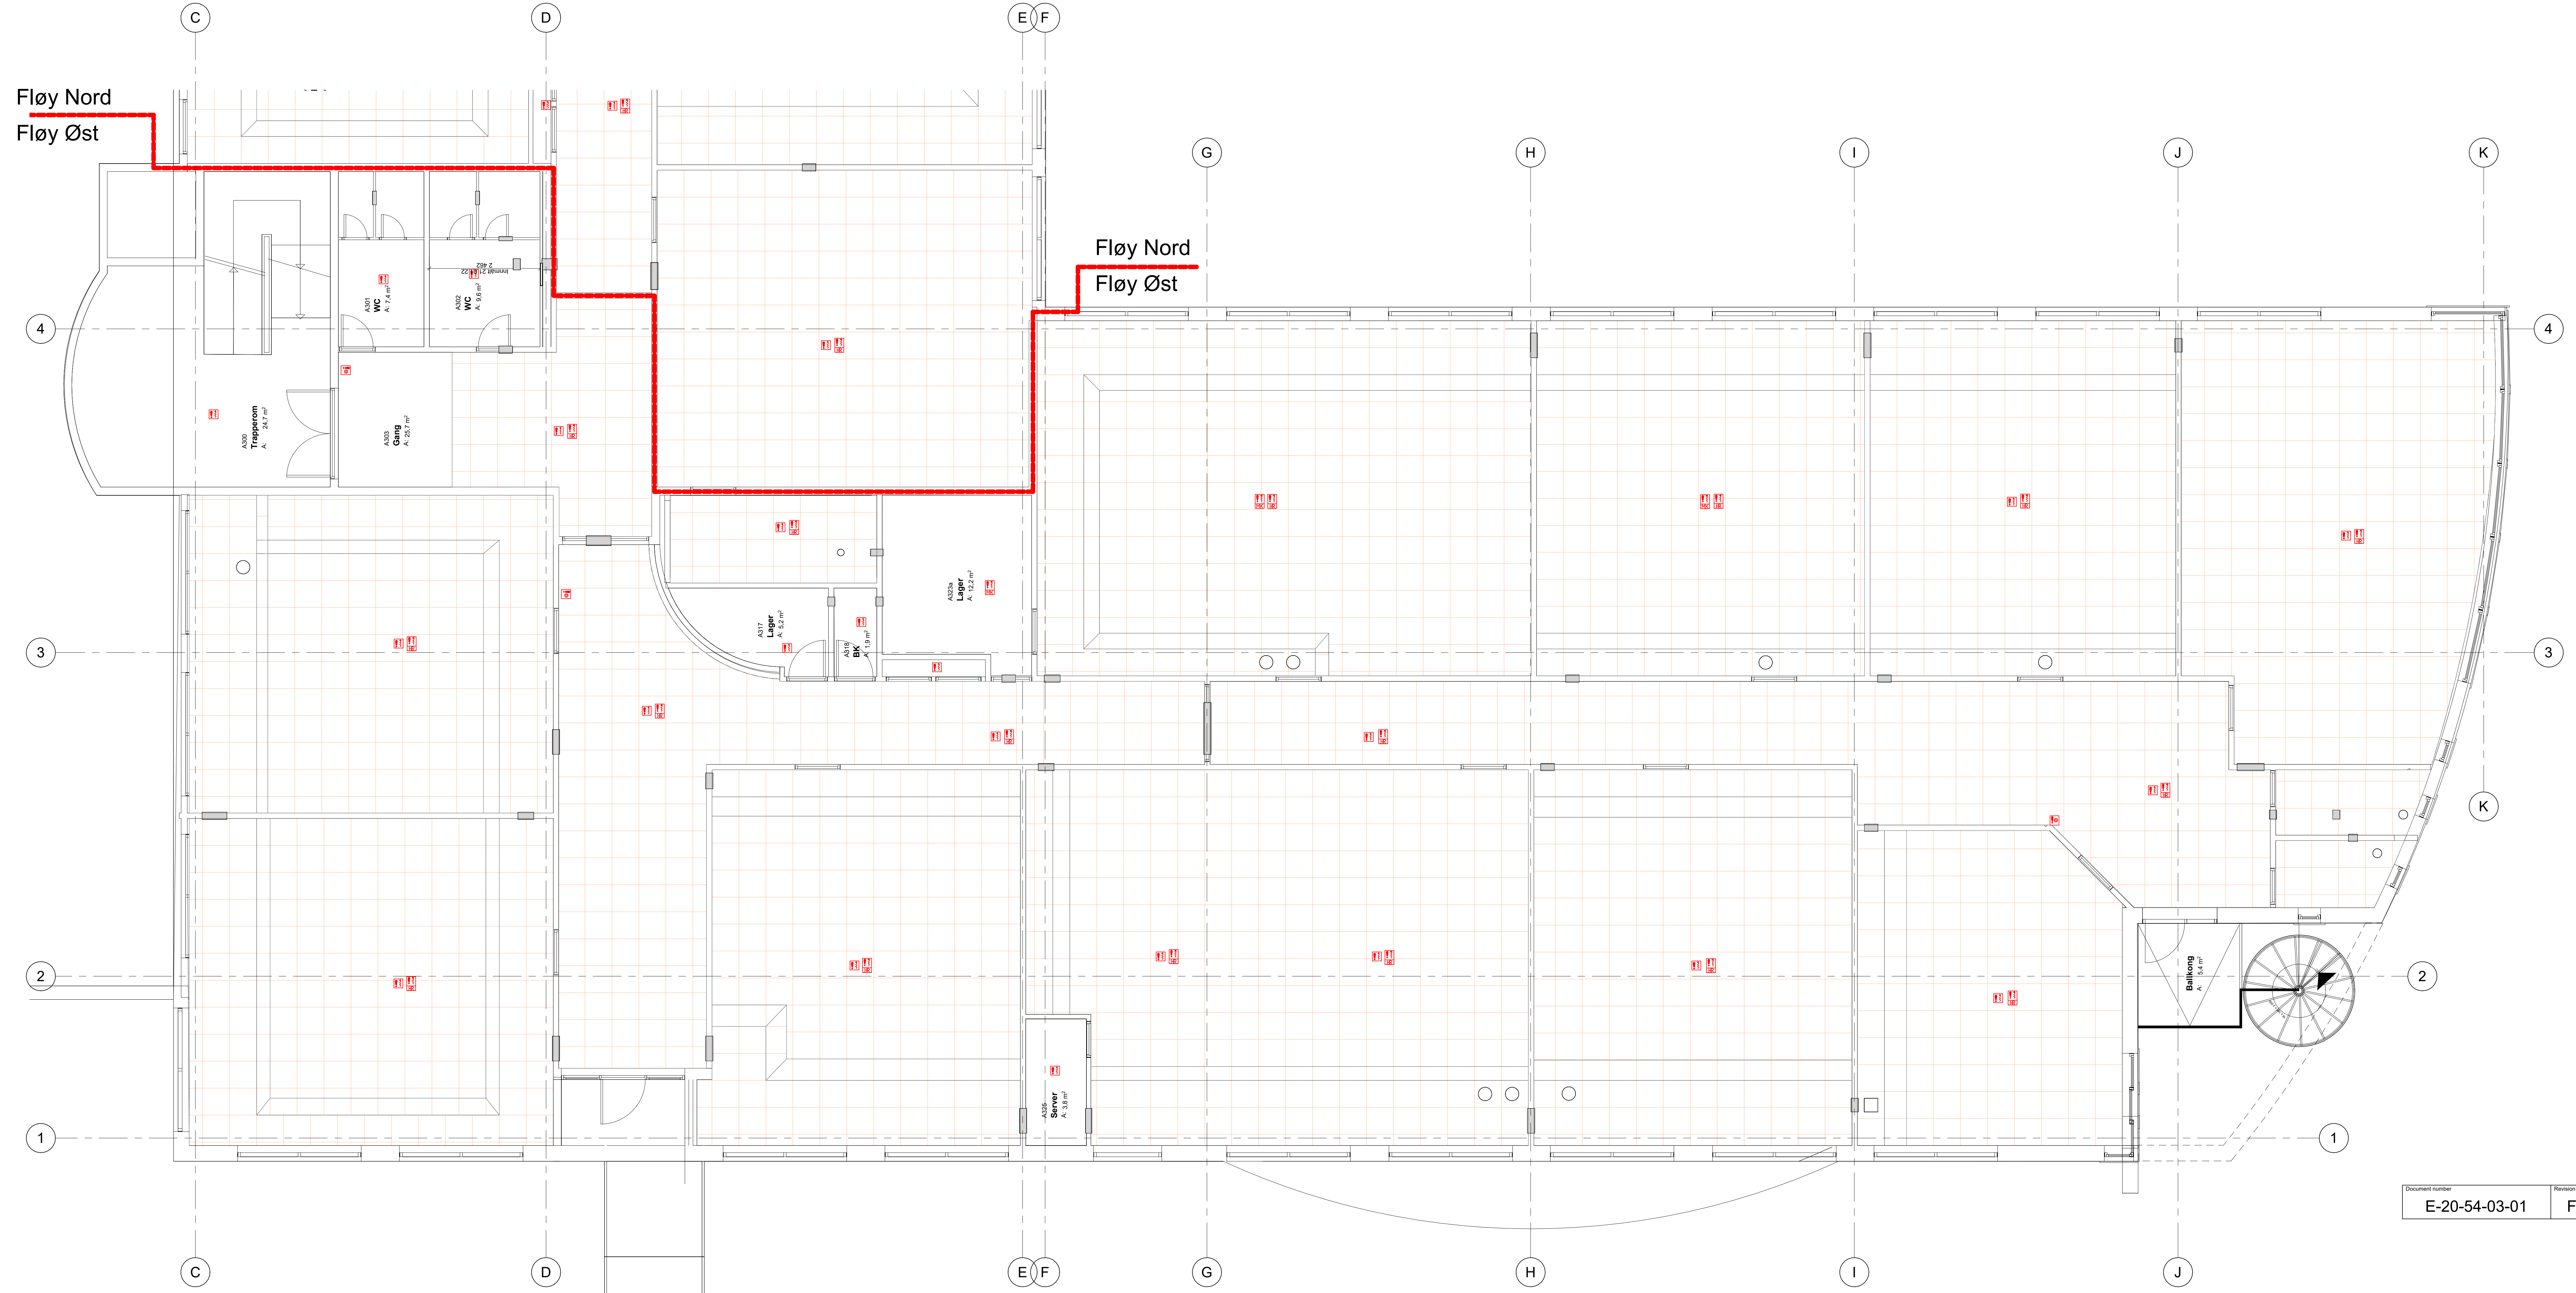

Symbol	Produktkode	Beskrivelse
	RY011T	Multikriteriedetektor
	RY002T	Røykdetektor, optisk
	XS001T	Manuell melider
	RY001T	Røykdetektor, hullrom

STATUSIDENTIFIKASJON

- A - For intern bruk hos utgivende part
- B - For informasjon / kommentar hos eksterne parter
- C - For gjennomgåelse / kontroll hos eksterne parter
- D - For godkjenning hos oppdragsgirer
- E - For godkjenning hos myndigheter
- F - For anskaffelse
- G - For utførelse i fabrikk / verksted (produksjon / prefabrikasjon)
- H - For utførelse på anlegg / byggeplass / montasjested (bygging / montage)
- J - For bruk
- Z - Som utført (produsert / bygget / montert / implementert)
- U - Utgått

F 1		2024-03-08		FOR ANSKAFFELSE		EsLau	JOE	PB
Revisjon	Dato	Beskrivelse				Prepared	DOC	Approved
This document has been prepared by Norconsult AS as part of the assignment stated below. Intellectual property rights belong to Norconsult AS. The document may only be used for the purpose stated in the contract between Norconsult AS and the client, and may not be copied or made available by other means or to a greater extent than the intended purpose requires.								
Nordland Fylkeskommune						Scale SIZE (gender AU)		
						1:50		
Polarsirkelen VGS Mjølåen Ventilasjon Fløy A								
Brannalarm								
Plan 3 - Østfløy								
Norconsult		Project number		Document number		Revision		
		5175697		E-20-54-03-01		F1		