
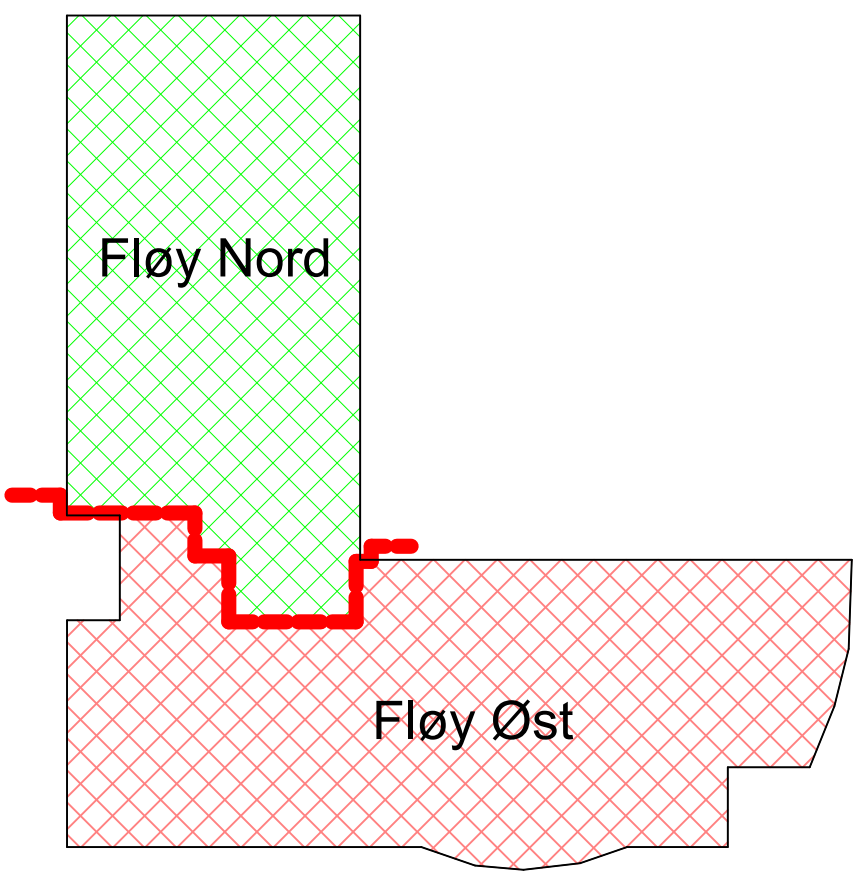


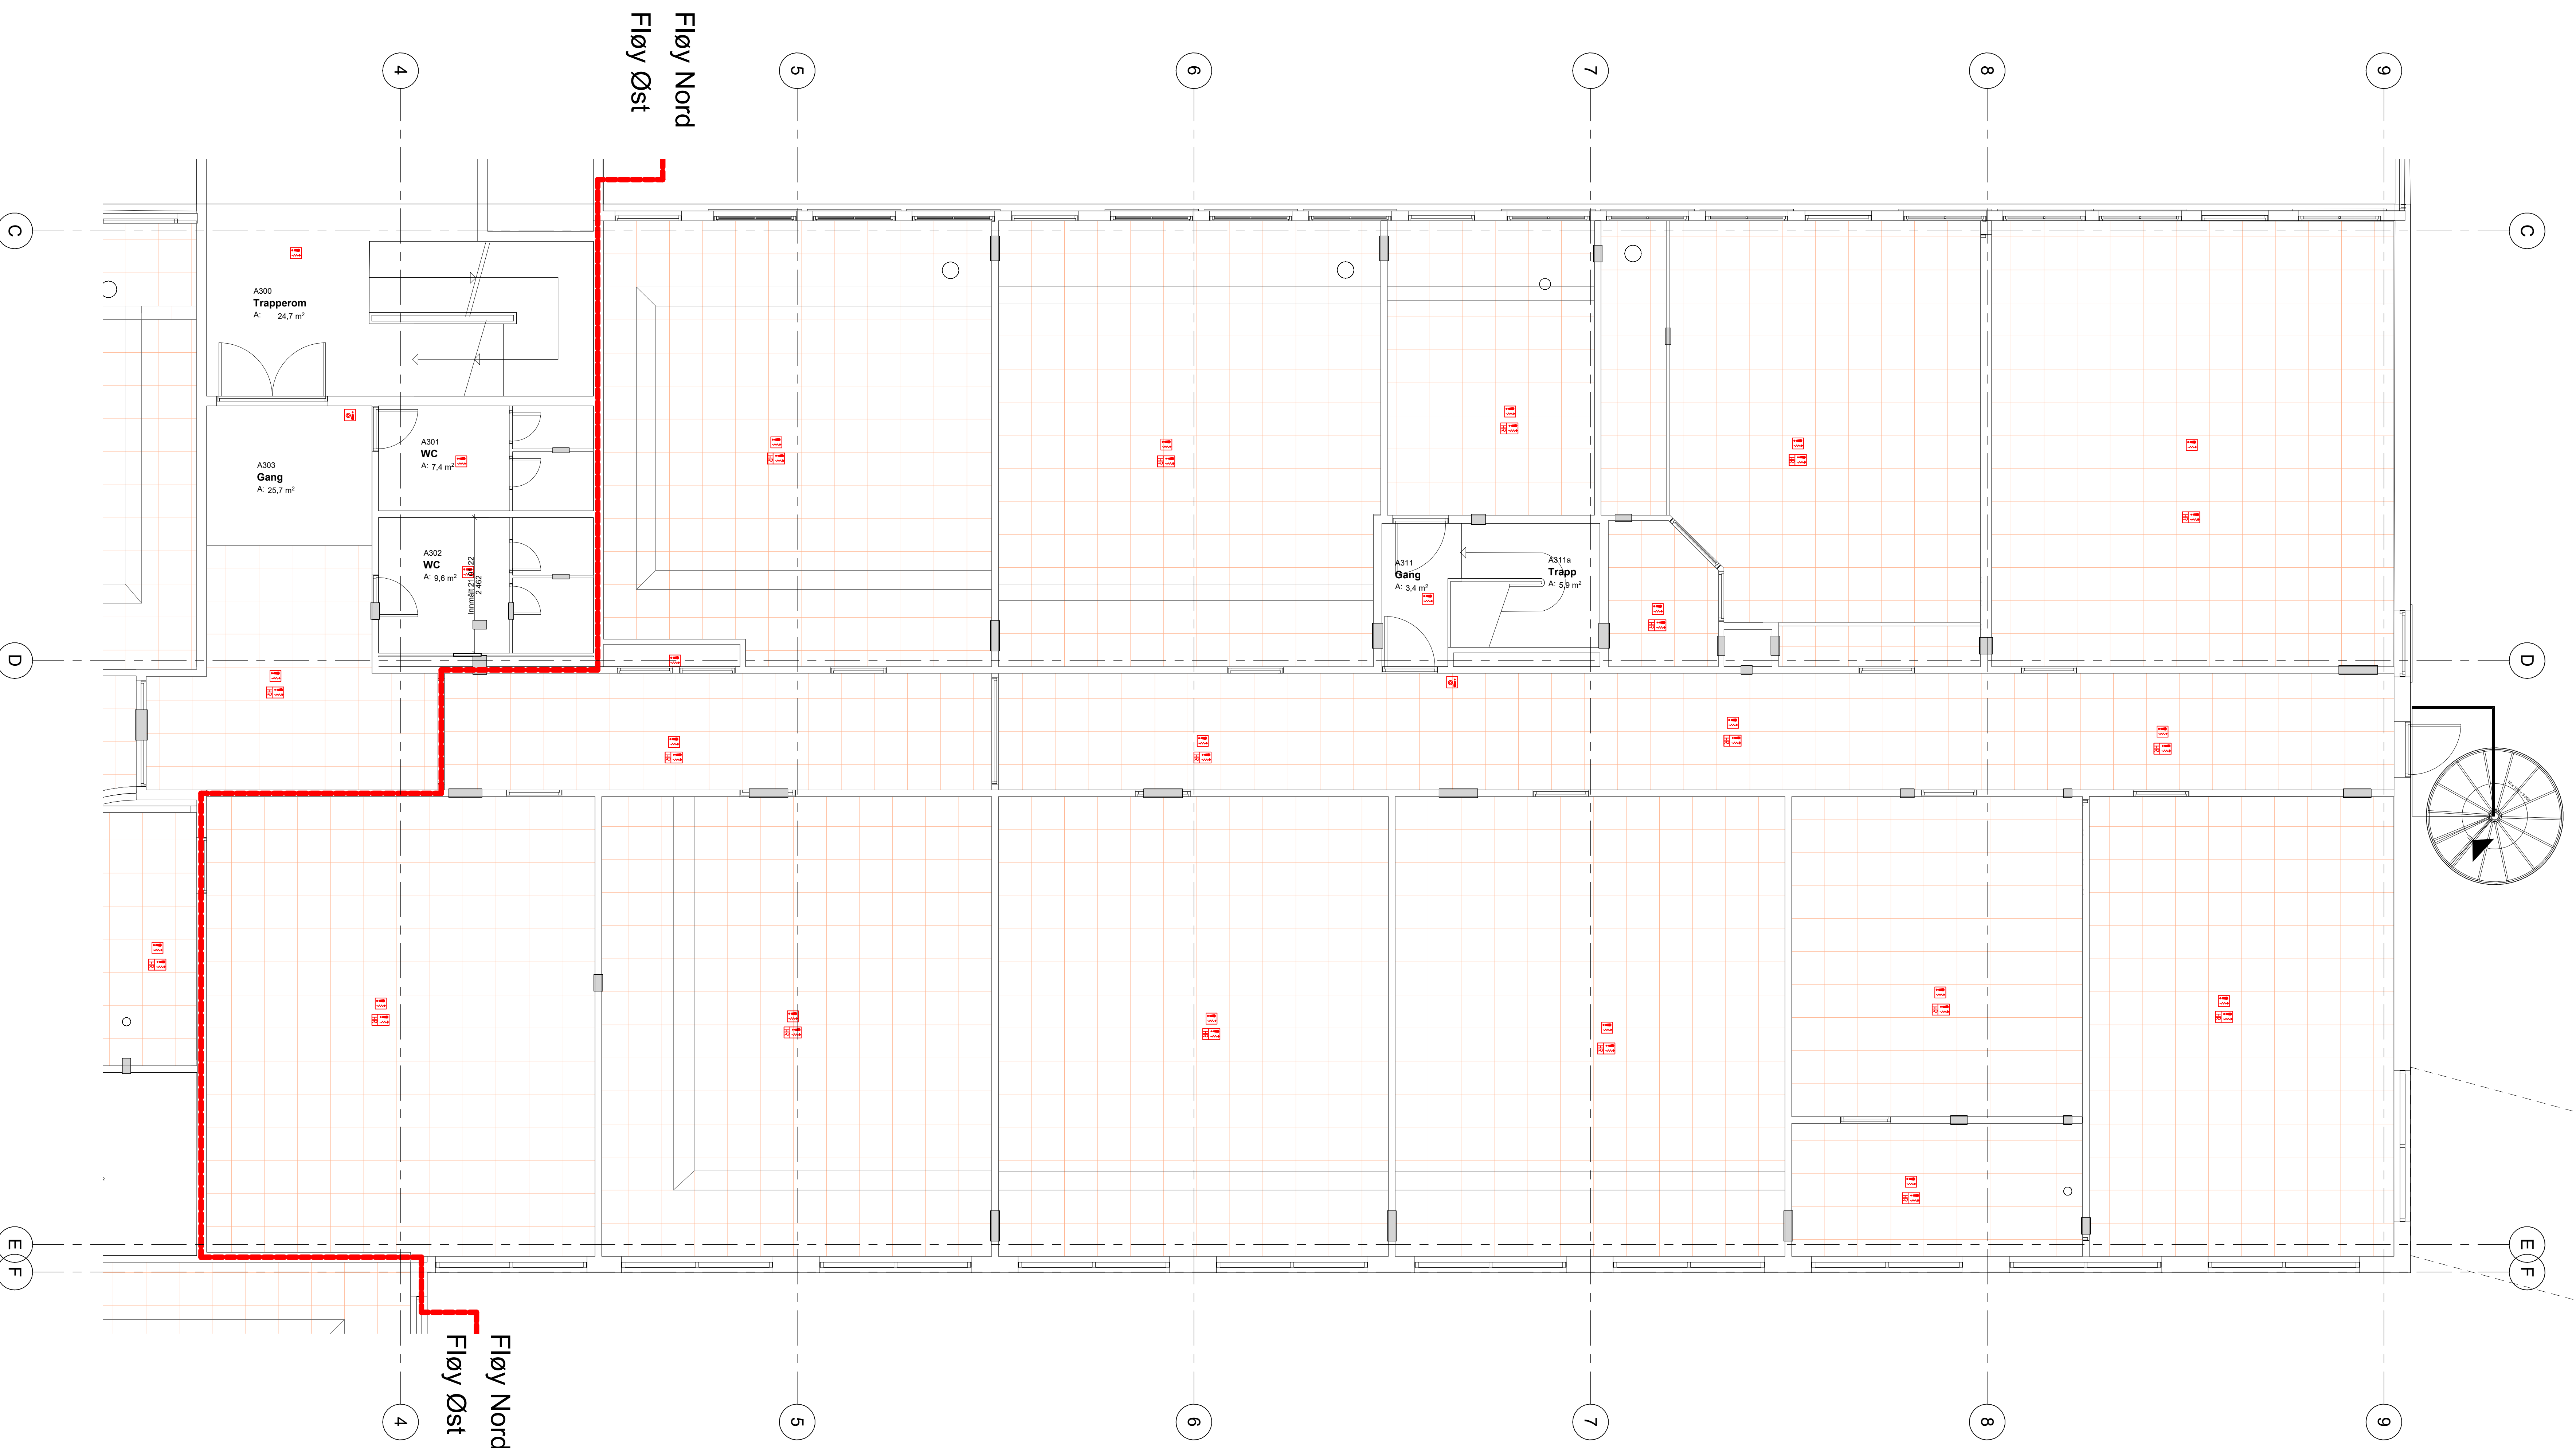

Symbol	Produktkode	Beskrivelse
	RY011T	Multikriteriedetektor
	RY002T	Røykdetektor, optisk
	XS001T	Manuell melder
	RY001T	Røykdetektor, hulrom

STATUSIDENTIFIKASJON

- A - For intern bruk hos utgivende part
- B - For informasjon / kommentar hos eksterne parter
- C - For gjennomførelse / kontroll hos eksterne parter
- D - For godkjenning hos oppdragsgiver
- E - For godkjenning hos myndigheter
- F - For anskaffelse
- G - For utførelse i fabrikk / verksted (produksjon / prefabrikasjon)
- H - For utførelse på anlegg / byggeplass / montasjested (bygging / montering)
- J - For bruk
- Z - Som utført (produsert / bygget / montert / implementert)
- U - Utsatt

F 1 2024-03-08 FOR ANSKAFFELSE		EsLau	JOE	PB
Revisjon	Dato	Beskrivelse	Forberedt	Godkjent
This document has been prepared by Norconsult AS as part of the assignment stated below. Intellectual property rights belong to Norconsult AS. The document may only be used for the purpose stated in the contract between Norconsult AS and the client, and may not be copied or made available by other means or to a greater extent than the intended purpose requires.				
Nordland Fylkeskommune				Scale 1:50 (gjelder A0)
Polarsirkelen VGS Mjølåen Ventilasjon Fløy A				
Brannalarm -Plan 3 - Nordfløy				
Norconsult		Project number	Document number	Revision
		5175697	E-20-54-03-02	F1