




Technical drawing of the ship 'NORGE' showing a side profile and a cross-section. The side profile includes the hull, deck, superstructure, and masts. The cross-section shows the internal layout, including the hull, deck, and various compartments. The ship is labeled 'NORGE' on the side. The drawing is a technical illustration of a ship's design.

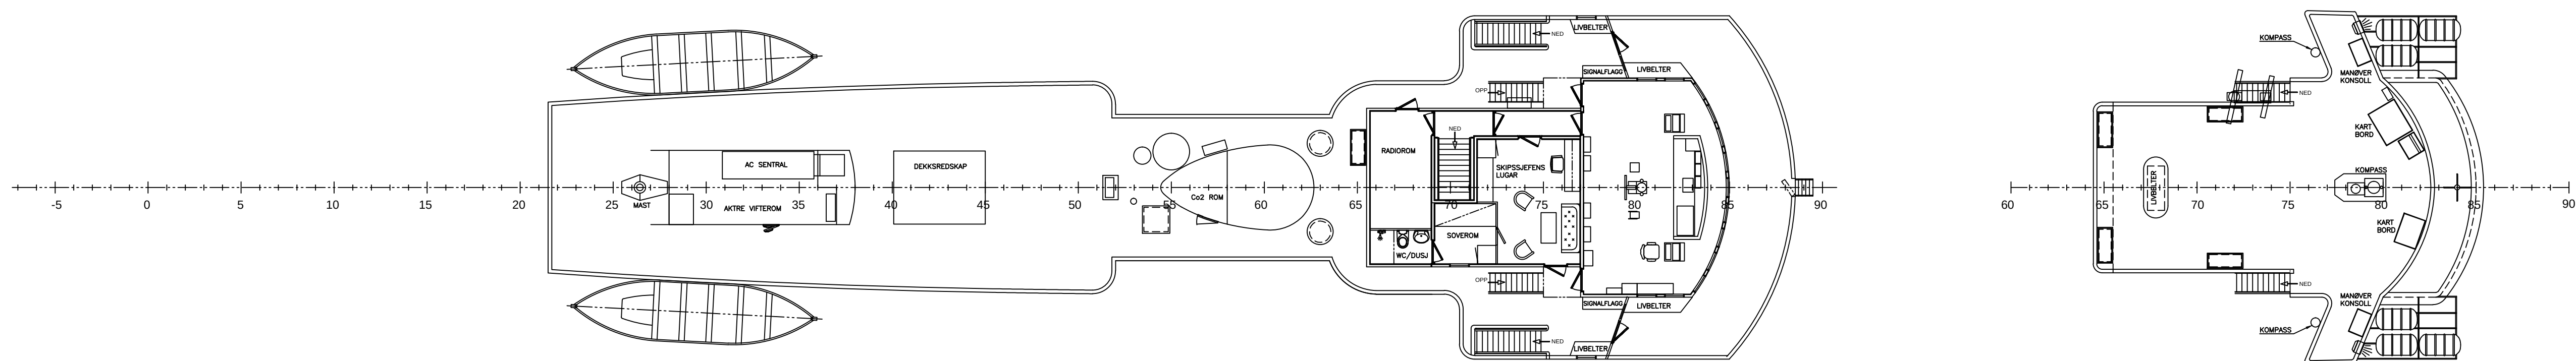


BROTAK

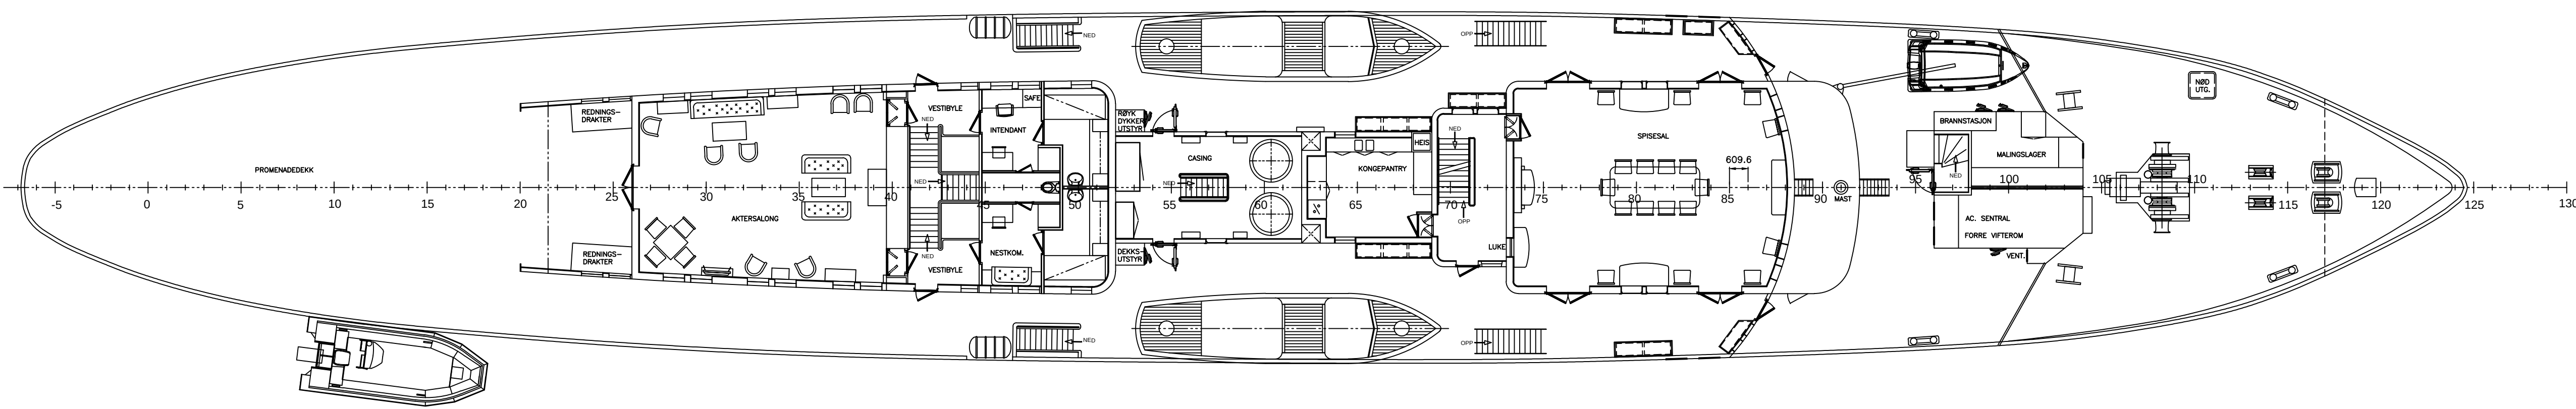


BÅT DEKK

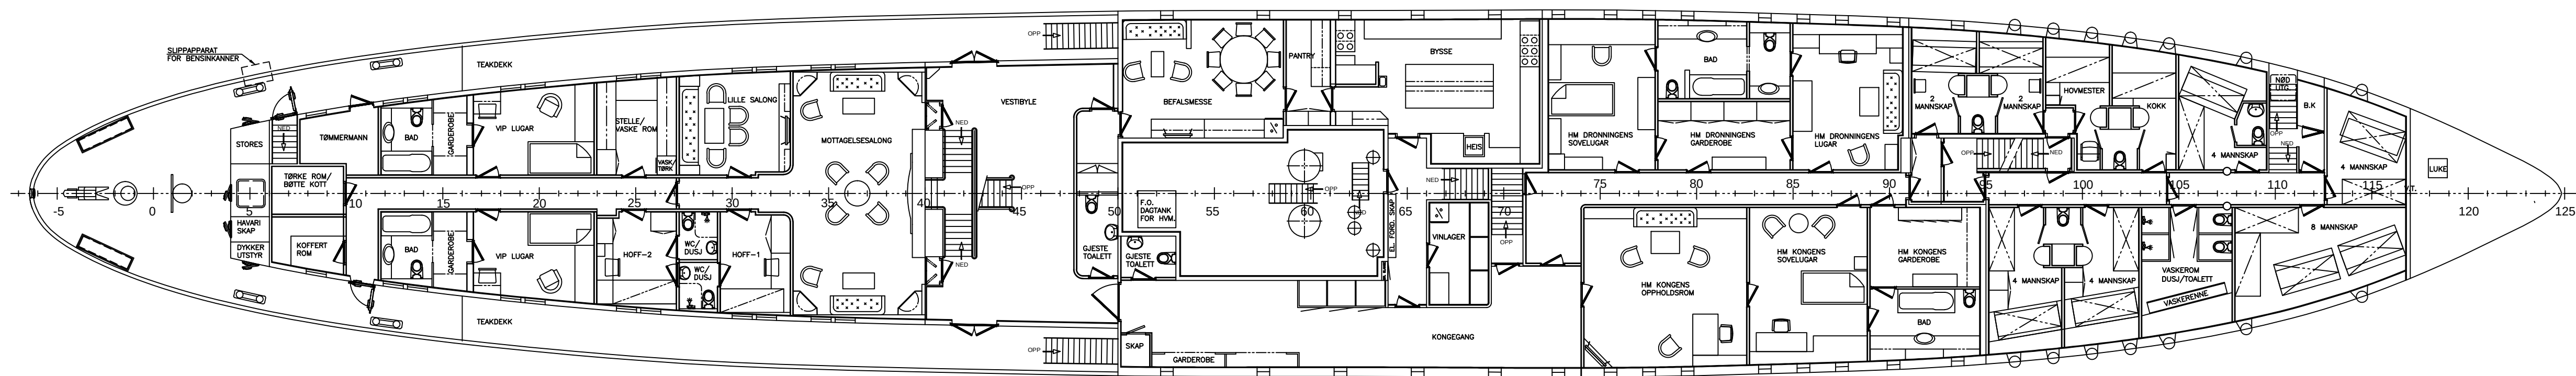

HOVED DEKK

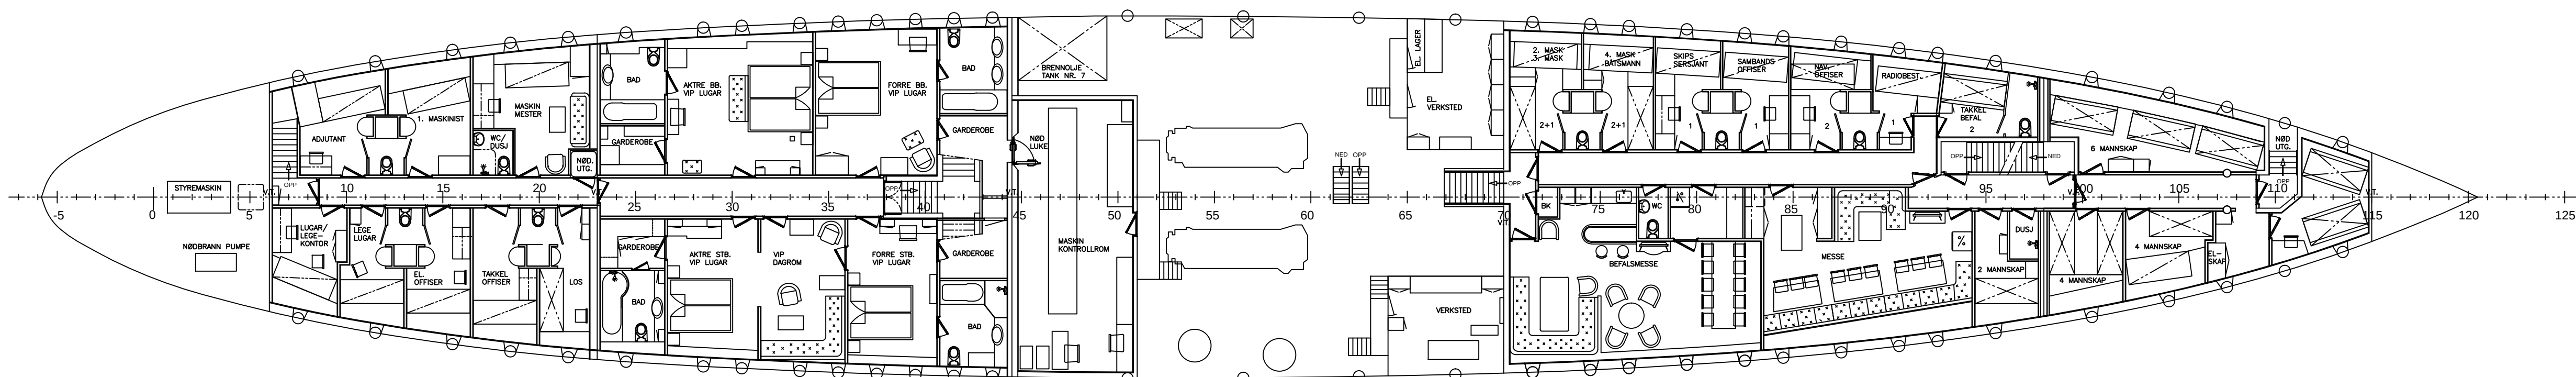

NEDRE DEKK

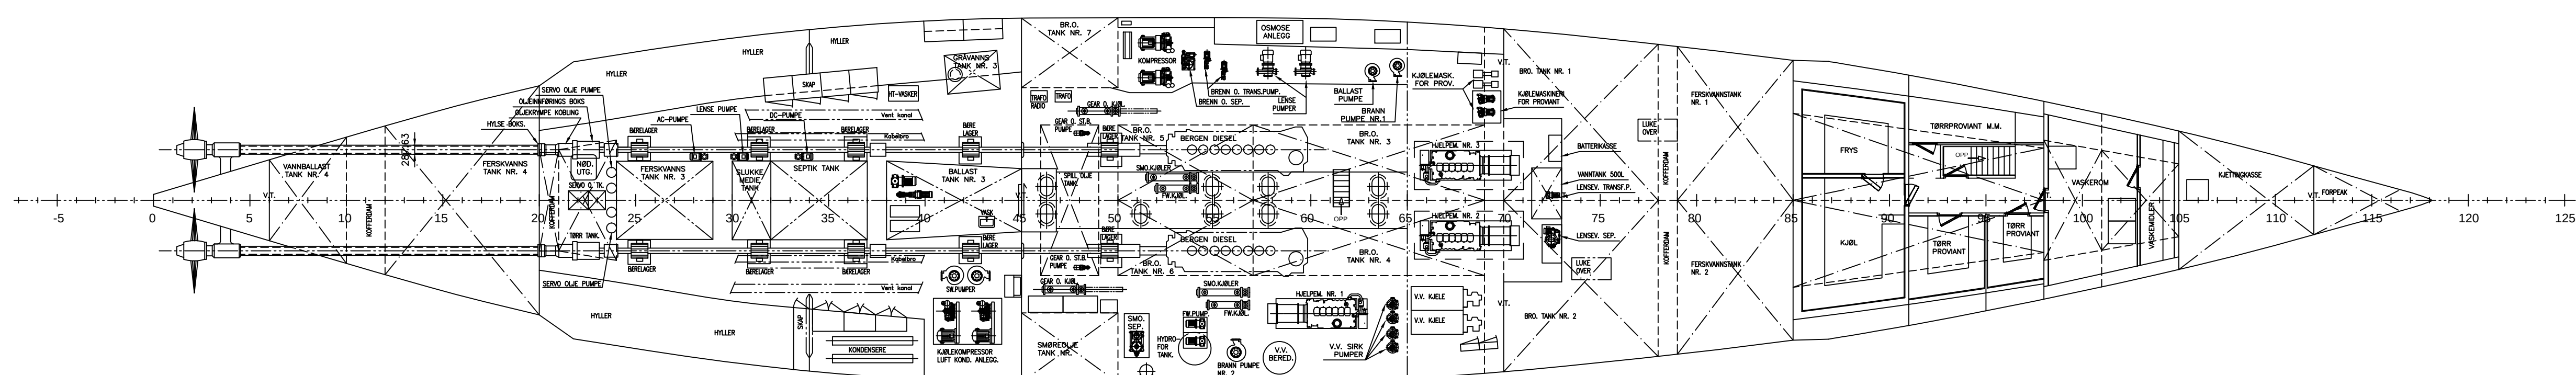

TANKTOPP

POLARKONSULT P.NR. 9148 TEGN. NR. 012001

 **polarkonsult**
naval architects & marine engineers
P.O.BOX 877, N-9488 HARSTAD, NORWAY
PHONE: +47 77 06 84 00

HOVEDDIMMENSJONER:	
LENGDE OA :	80,162m
LENGDE PP :	71,933m
BREDDE MLD:	11,538m
DYPGAENDE :	4,216m
DYBDE I RISS :	6,102m

Na.tnummer		Post. tj. nr.		Ant.		Materiale		Tegn. nr.		Ann.	
Tegn. tj. 30.03.10		Erst. for		K/S NORGE							
Kfr. TR		D A K		General							
Godek		Aut/CAG 2008		KRASTRARRANGEMENT							
Godekst		Leverandør refer.		Sjeforsvarets forsyningskommando							
Kontrollet		Målestokk		1:125							
		Blad 1 av 1		A533		110		33.300		H	