


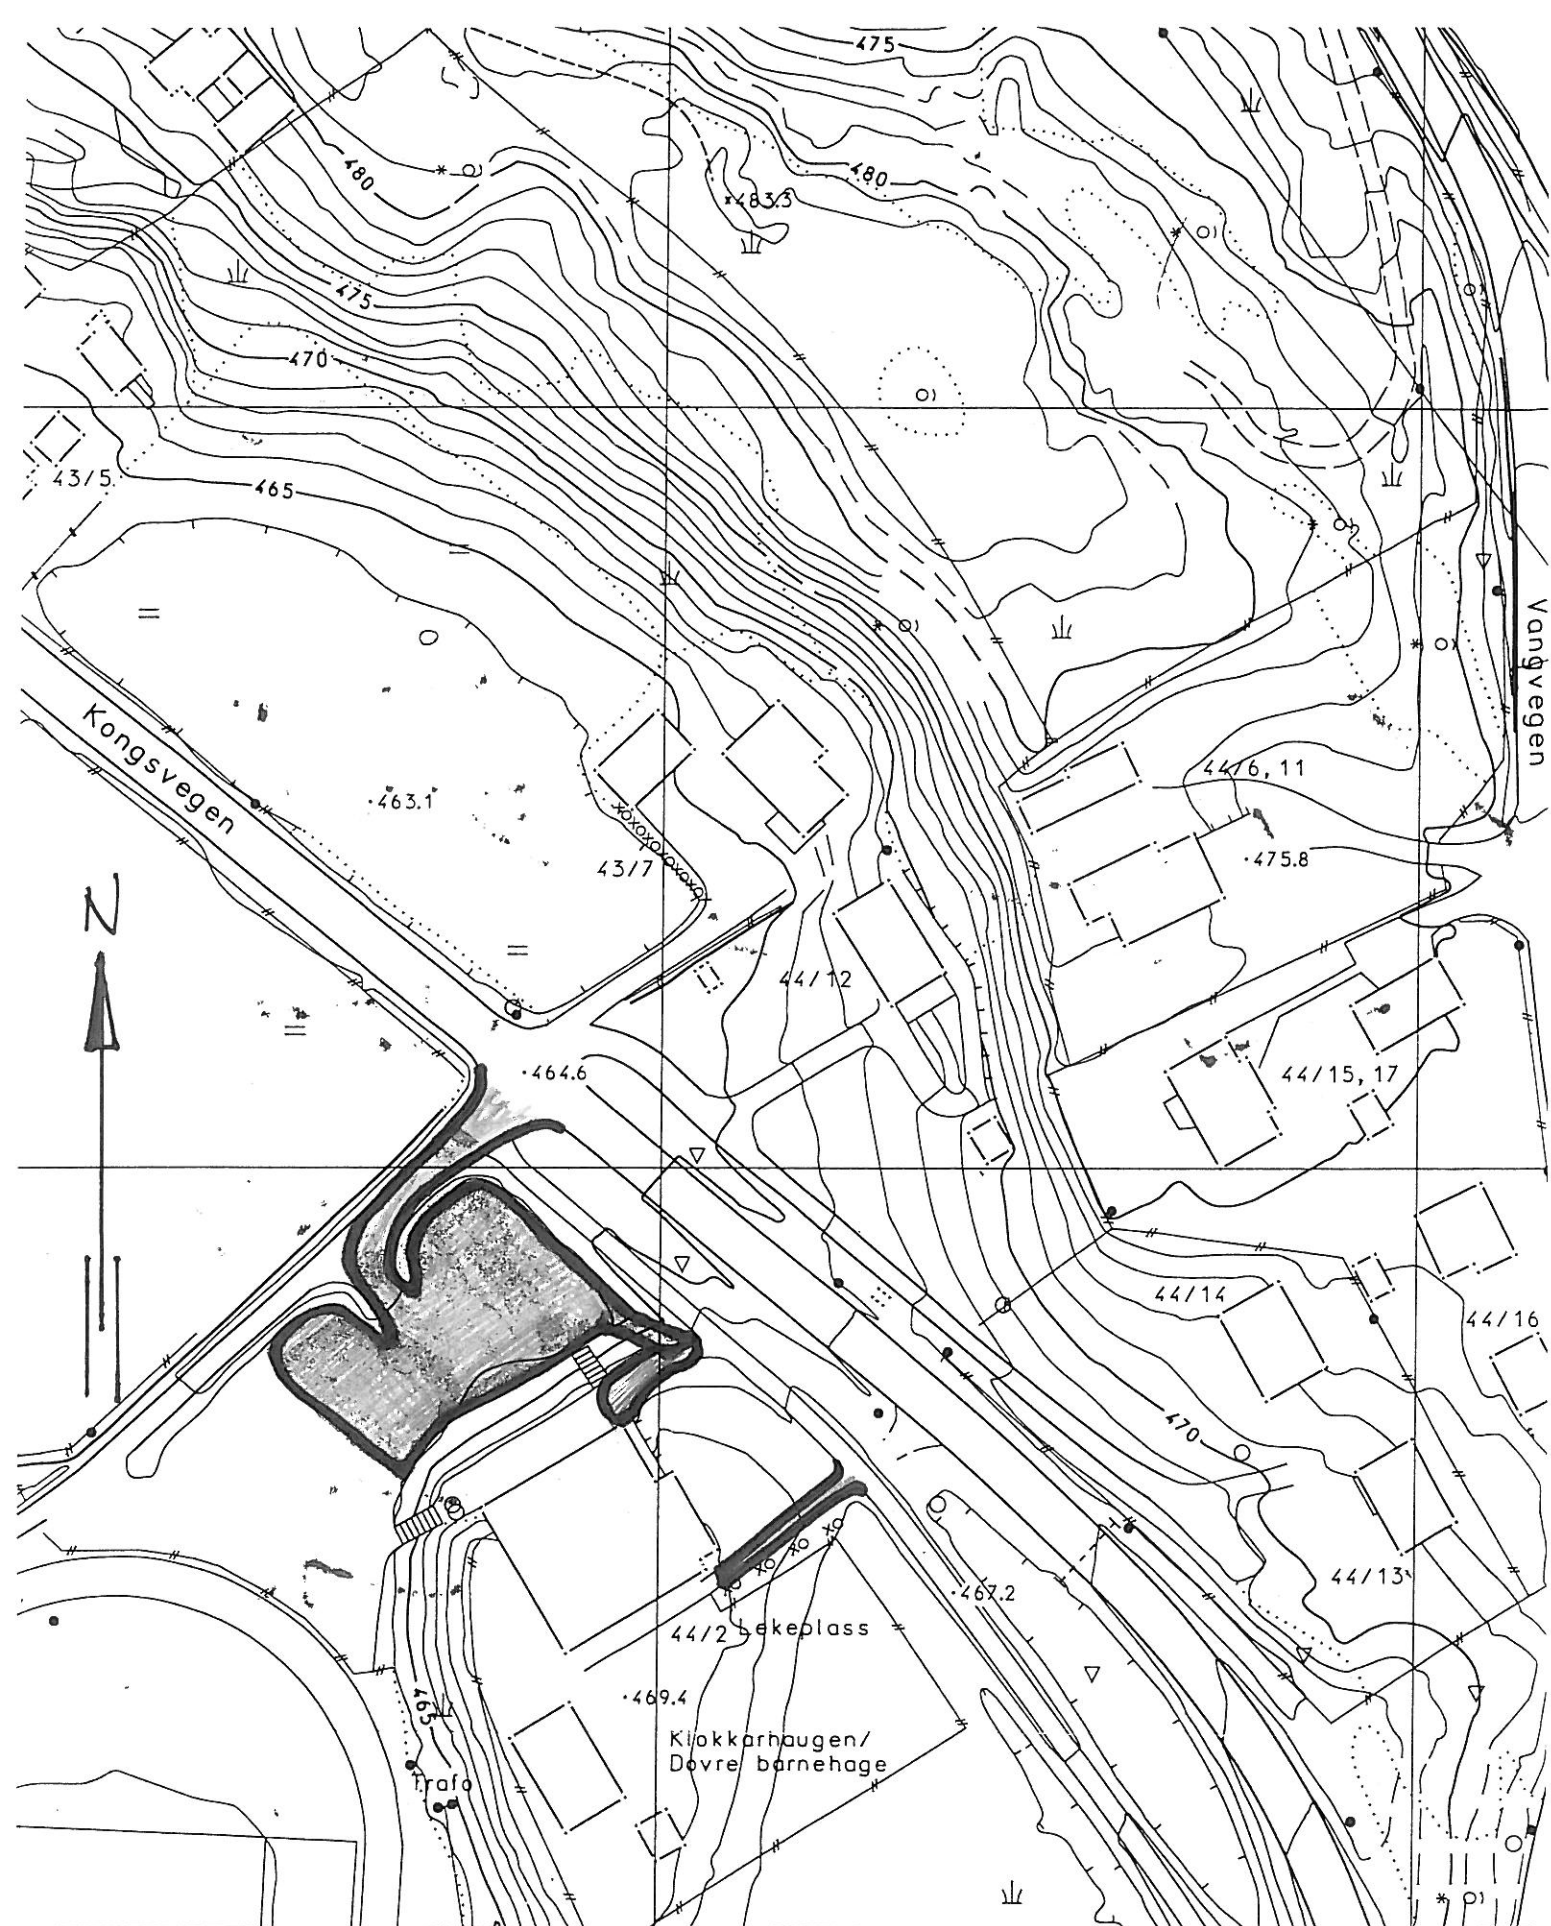

BV093-1-25

okse II
de NN 1954

KLOKKEHAUGEN
Brygteareal ca. 1100 m²

