


HOH.

50

0

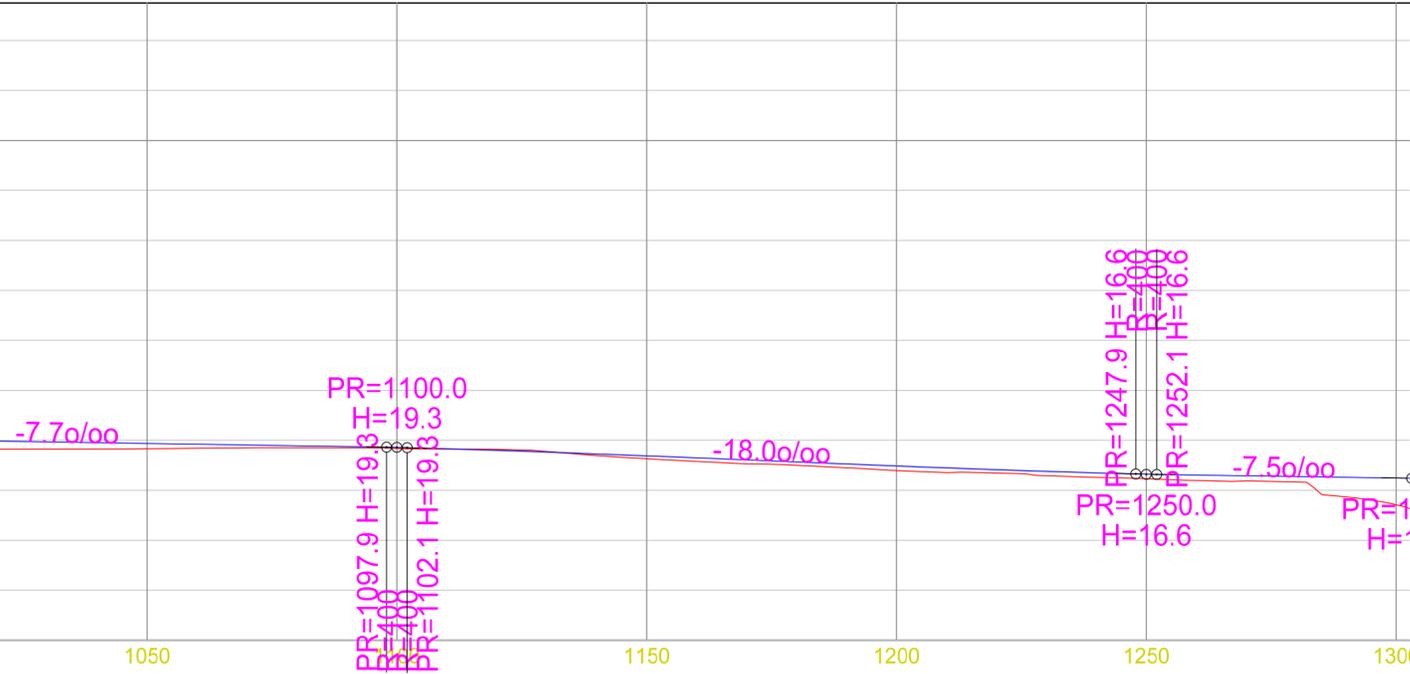

PROFIL NR.	1020.00
HOR. KURV.	
BREDDEUTV.	
TVERRFALL (1%=2mm)	
— H.kj.b.k.	
--- V.kj.b.k	
PROFIL H.	19.11 19.92 19.12 19.84 19.12 19.76 19.15 19.68 19.20 19.61 19.25 19.53 19.26 19.45 19.25 19.38 19.19 19.29 19.12 19.12 19.09 18.94 18.89 18.76 18.47 18.58 18.16 18.40 17.89 18.22 17.65 18.04 17.50 17.86 17.25 17.68 16.97 17.50 16.77 17.32 16.73 17.14 16.46 16.96 16.29 16.78 16.16 16.61 15.98 16.52 15.95 16.45 15.82 16.37 14.34 16.30 13.55 16.22 13.12 16.20
TERRENG H.	
OVERBYGN.T	

