


STÅLKONSTRUKSJONER:	
STÅLKVALITET: (NS-EN 1993-1 pkt. 3.1.1 tab. 3.1)	S355
SKRUEKVALITET: (NS-EN 1993-1 pkt. 3.1.1)	8.8
SVEISEKVALITET: (NS-EN ISO 5817, pkt. 5)	??
UTFØRELSESKLASSE: (NS-EN 1090-2 pkt. 4.1.2)	EXC2
KORROSJONSRESKYTTELSE: (NS-EN 1090-2 kap.F)	C1 innv. C3 utv.
RENGJØRINGSGRAD: (NS-EN 1090-2 pkt.4.1.3, NS-EN ISO 8501-3)	P1
BRANNUTSTAND: Hoveddørbeskyttelse: Skumutsløssesystem:	Kfr brannrapport

Tegn. nr.: B-200	Rev:
Tegning: Gruber Form	Mål: 1:20
	Dato: 12.06.15

[illegible]

Rev	Dato	Tekst	Tegn.	Kontr.
-----	------	-------	-------	--------

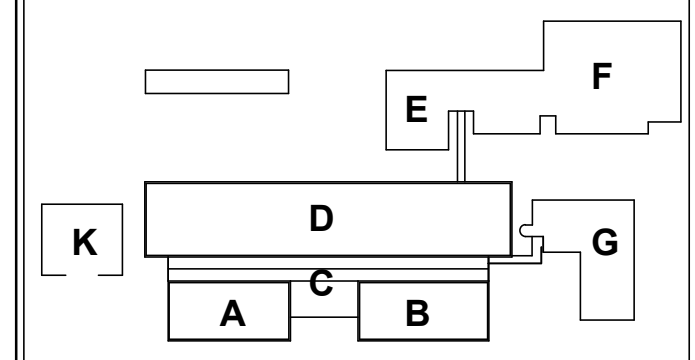

K104 Romsdal VGS



KONSULENTER:		RIFYS:	Asplan Viak AS
ARK:	HUS arkitekter AS	RIV/RIVA:	Asplan Viak AS
ARK:	Ratio arkitekter AS	RIAK:	VERKIS
LARK:	Selberg Arkitekter AS	RIBR:	COWI AS
RIB:	Høyer Finseth AS	RIM:	Rambøll AS
RIE:	Norconsult AS	IARK:	Solem Arkitektur AS

Formal:	Anbudstegning	F-ag:	RIB	Tegn. av:	SJS
Tegnig:	Gruber Form			Kontroll:	GIH
				Godkjent:	OG
Tegn. nr.:	B-200			Date:	12.06.15
				Mål:	1:20
				Rev:	