


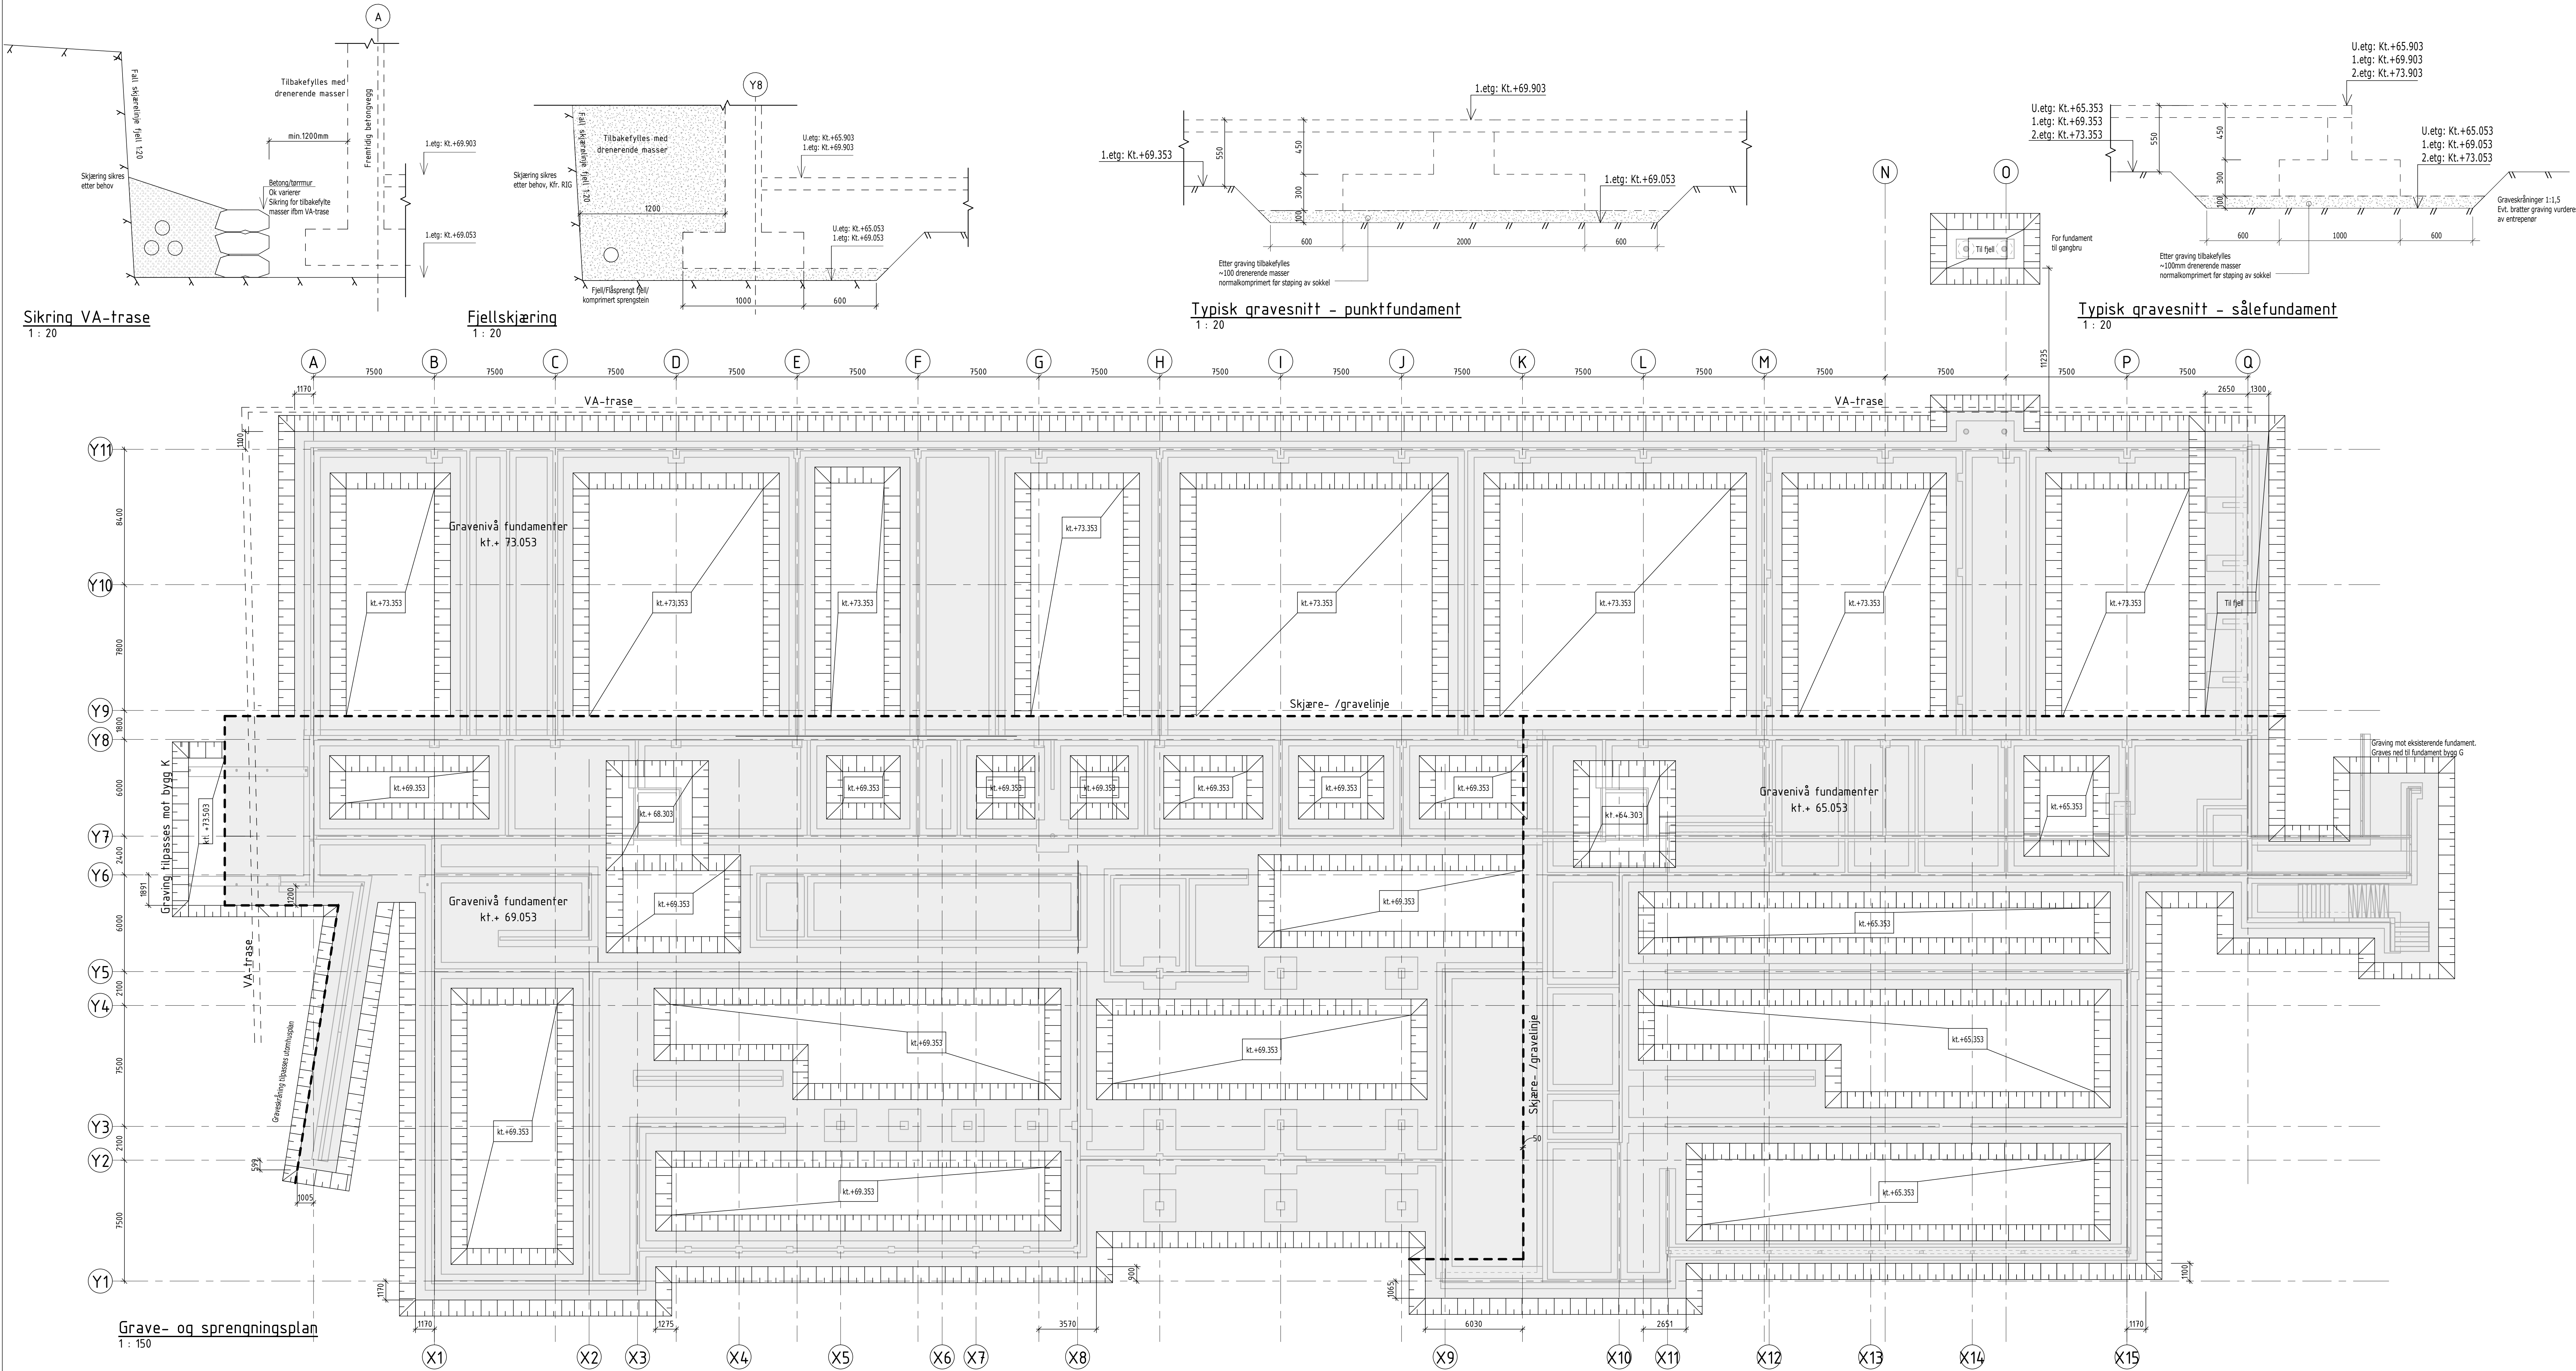

ANMERKNINGER

Grafter for rør og kabler er ikke medtatt på tegning  
kfr. Bunnledningsplan.

Evt. markissolasjon kan medføre at  
ytre graveelinje utvides.

Graveskråning 1:1,5  
1:1 vurderes av entreprenør

--- Skjærelinje

|          |                                |       |          |
|----------|--------------------------------|-------|----------|
| Tegn. nr | B-91                           | Rev.  |          |
| Tegning  | Grave-/sprengningsplan<br>Form | Skala | 1:100/20 |
|          |                                | Dato  | 12.06.15 |

|     |      |       |       |        |
|-----|------|-------|-------|--------|
| Rev | Dato | Tekst | Tegn. | Kontr. |
|     |      |       |       |        |
|     |      |       |       |        |
Møre og Romsdal  
Fylkeskommune

K104 Romsdal VGS

Hoyer Finnseth AS  
Engelbreits vei 5, 0275 Oslo  
Tlf: 23 27 80 00  
www.hoyerfinnseth.no

|                             |                            |                            |                            |
|-----------------------------|----------------------------|----------------------------|----------------------------|
| KONSULENTER:                |                            | RIBYS:                     |                            |
| ADK: HES arkitektur AS      | RIK: Asplan Viak AS        | RIK: Asplan Viak AS        | RIK: Asplan Viak AS        |
| ADK: Rato arkitektur AS     | RIK: Rato arkitektur AS    | RIK: Rato arkitektur AS    | RIK: Rato arkitektur AS    |
| LARK: Salling Arkitektur AS | RIK: Salling Arkitektur AS | RIK: Salling Arkitektur AS | RIK: Salling Arkitektur AS |
| RIB: Hoyer Finnseth AS      | RIK: Hoyer Finnseth AS     | RIK: Hoyer Finnseth AS     | RIK: Hoyer Finnseth AS     |
| RIB: Norconsult AS          | RIK: Norconsult AS         | RIK: Norconsult AS         | RIK: Norconsult AS         |

|           |                                |           |          |           |          |
|-----------|--------------------------------|-----------|----------|-----------|----------|
| Formål:   | Anbudstegning                  | Fag:      | RIB      | Tegn.-nr: | SJS      |
| Tegning:  | Grave-/sprengningsplan<br>Form | Kontroll: | GM       | Skjema:   | OG       |
| Tegn. nr: | B-91                           | Dato:     | 12.06.15 | Skala:    | 1:100/20 |
| Rev:      |                                | Rev:      |          | Rev:      |          |