


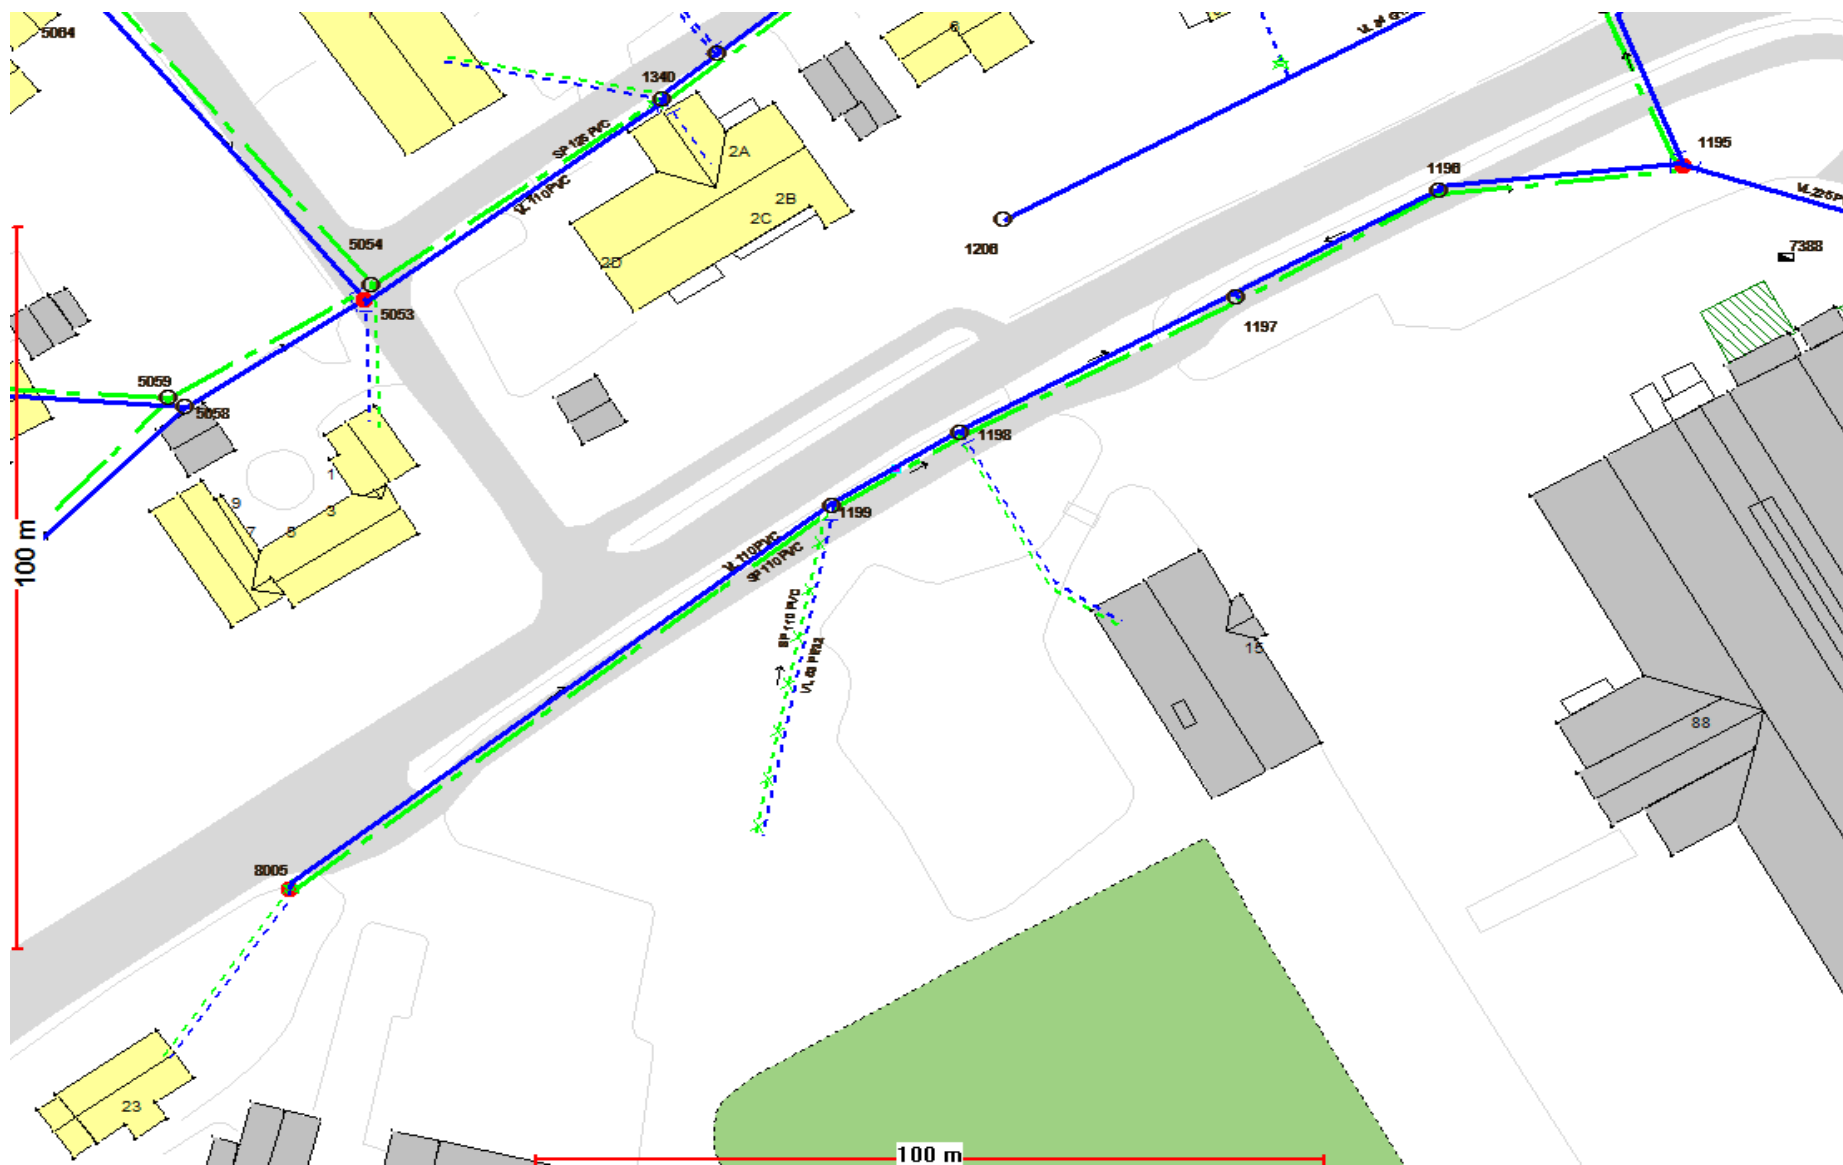

Eksisterende VA-trasé