



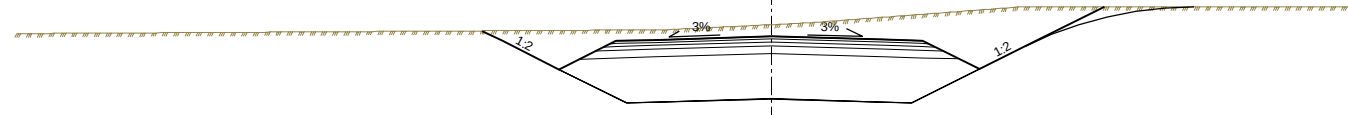







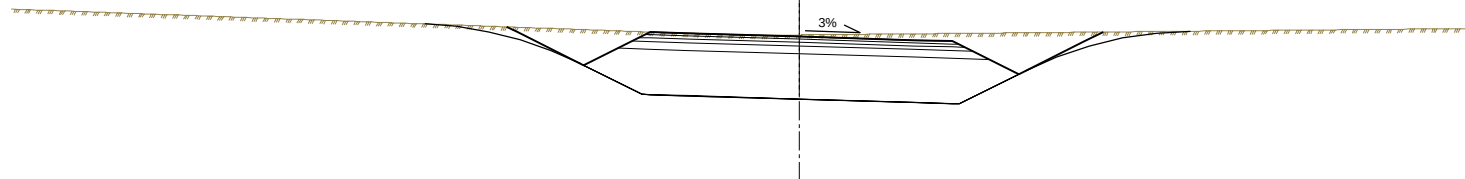


Diagram illustrating the cross-section of a road with dimensions in meters (m):

- PARKERING: 12
- KJØREFELT: 4.25
- CL (Center Line)
- KJØREFELT: 4.25
- SKULDER: 0.5
- GRØFT: 1.75
- 22.7 (Total width from parking area to verge)



30
60
110
210
910

SLITELAG Agb 11, 30mm
 BINDLAG Agb 11, 30mm
 AVRETNING Ag 16, 50mm
 BÆRELAG Fk 0-32 100mm
 FORSTERKINGSLAG
 MASKINKULT 22-120mm, 700mm
 EVT. FIBERDUK KL. 3

50

150

550

GRUSDEKKE 0-16, 50mm

BÆRELAG Fk 0-32 100mm

FORSTERKNINGSLAG
MASKINKULT 0-63mm, 400mm

EVT. FIBERDUK KL. 3

Tegningsnummer: T F 001	Revision: A-01	
<table border="1" style="width: 100%; border-collapse: collapse;"> <tr><td style="width: 5%;">-</td><td style="width: 75%;"></td><td style="width: 10%;"></td><td style="width: 10%;"></td><td style="width: 10%;"></td></tr> <tr><td>-</td><td></td><td></td><td></td><td></td></tr> <tr><td>-</td><td></td><td></td><td></td><td></td></tr> <tr><td>-</td><td></td><td></td><td></td><td></td></tr> <tr><td>-</td><td></td><td></td><td></td><td></td></tr> <tr><td>-</td><td></td><td></td><td></td><td></td></tr> <tr><td>-</td><td></td><td></td><td></td><td></td></tr> <tr><td>-</td><td></td><td></td><td></td><td></td></tr> <tr><td>-</td><td></td><td></td><td></td><td></td></tr> </table>	-					-					-					-					-					-					-					-					-								
-	
-	
-	
-	
-	
-	
-	
-	
-	
A-01 ANBUDSTEGNING	02.05.16	IH	Kont	
Rev. Tekst:	Rev.dato:	Tegn:	Kont:	

ANBUDSTEGNING

Oppdragsleder: RK	Koordinatsystem: EUREF89UTM	Målestokk: 1:10/1:50
Oppdragsgitt: 537584-01	Høydedatum: NN2000	Arkformat: A1
Tegn. nr. TF		Rev. A-01
Fag	Type	Ekt.
		Lapser