


PRINSIPP SKISSE

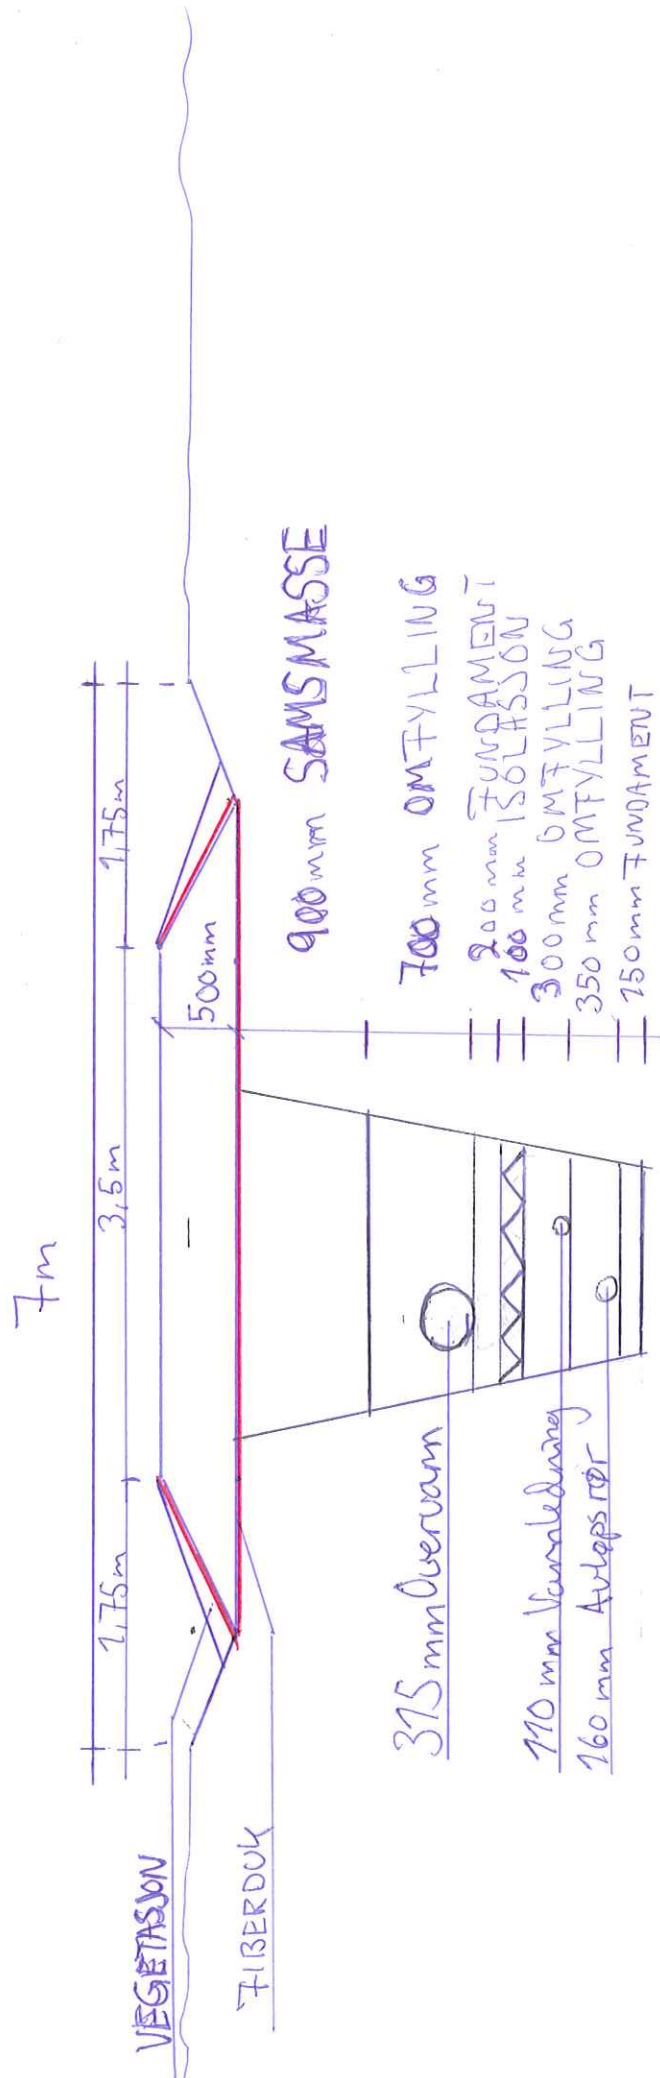

M 1:50