


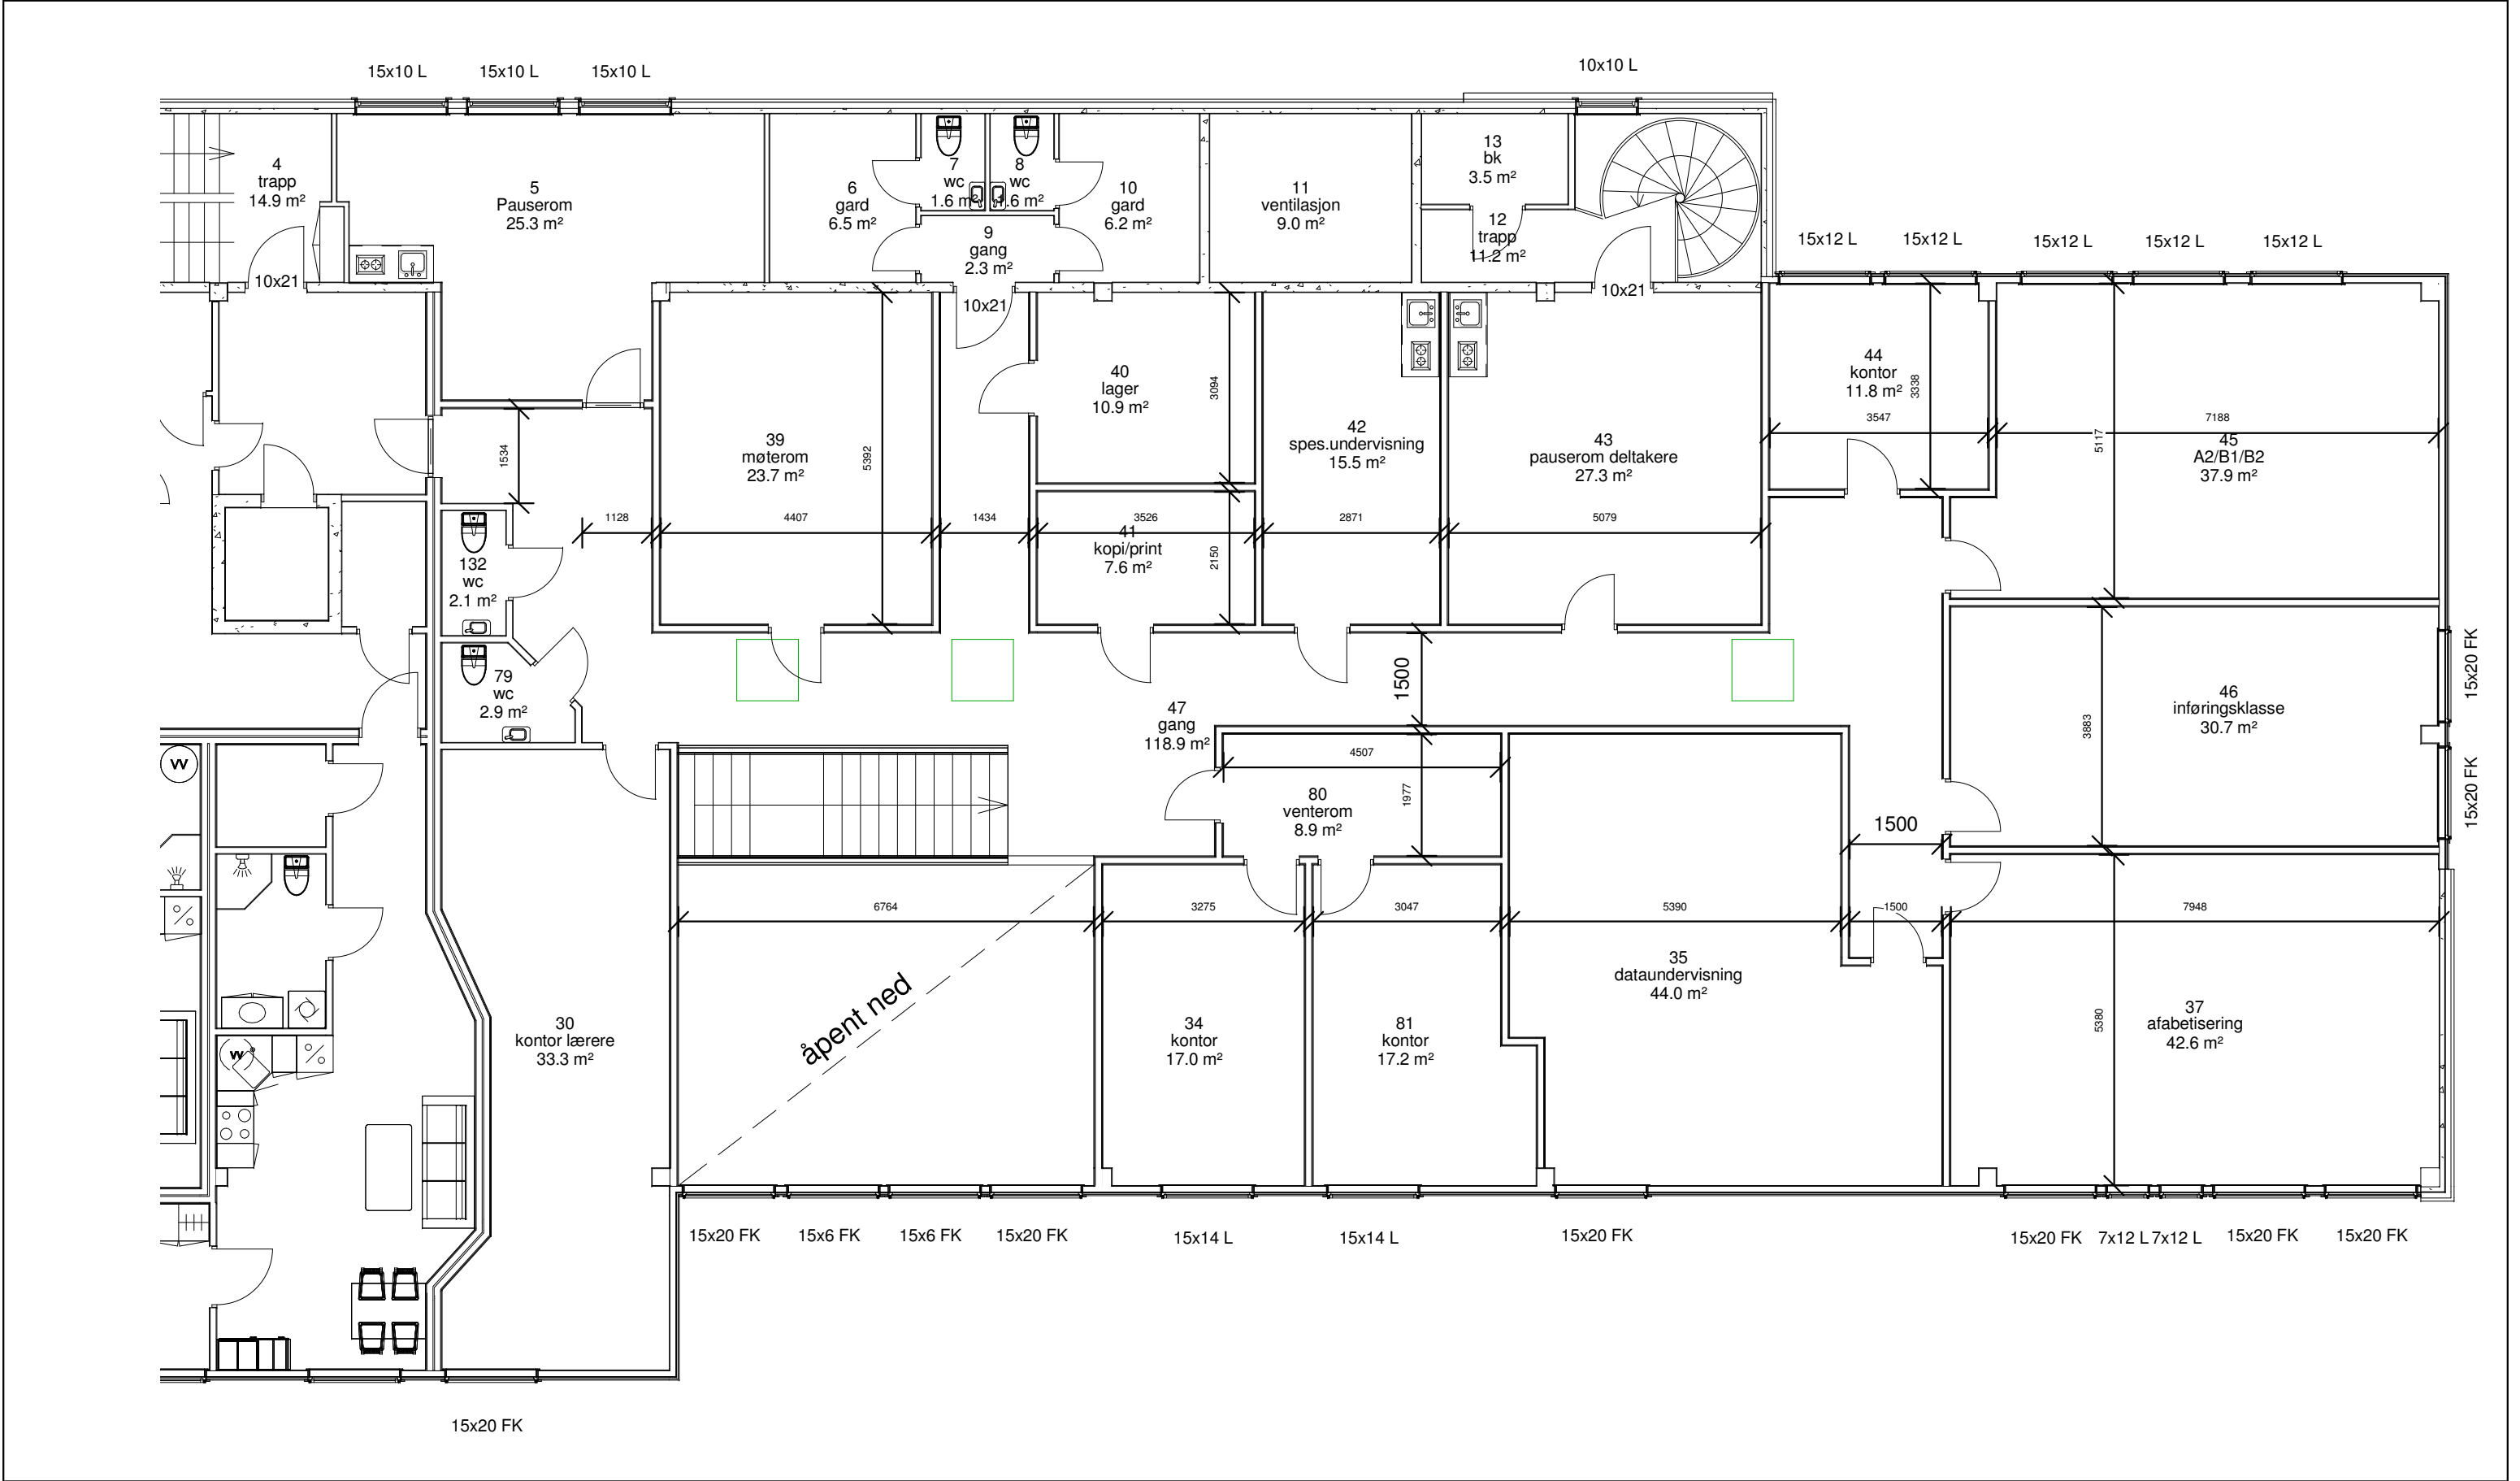

Arealer:

Gnr/Bnr:



No.	Description	Date

Forslag planløsning
Kuben

Balsfjord kommune

PLAN 2. ETG.		
Project number	A104	Scale
Date		
Drawn by		
Checked by		