


S:11 Δ --- ΔS:11

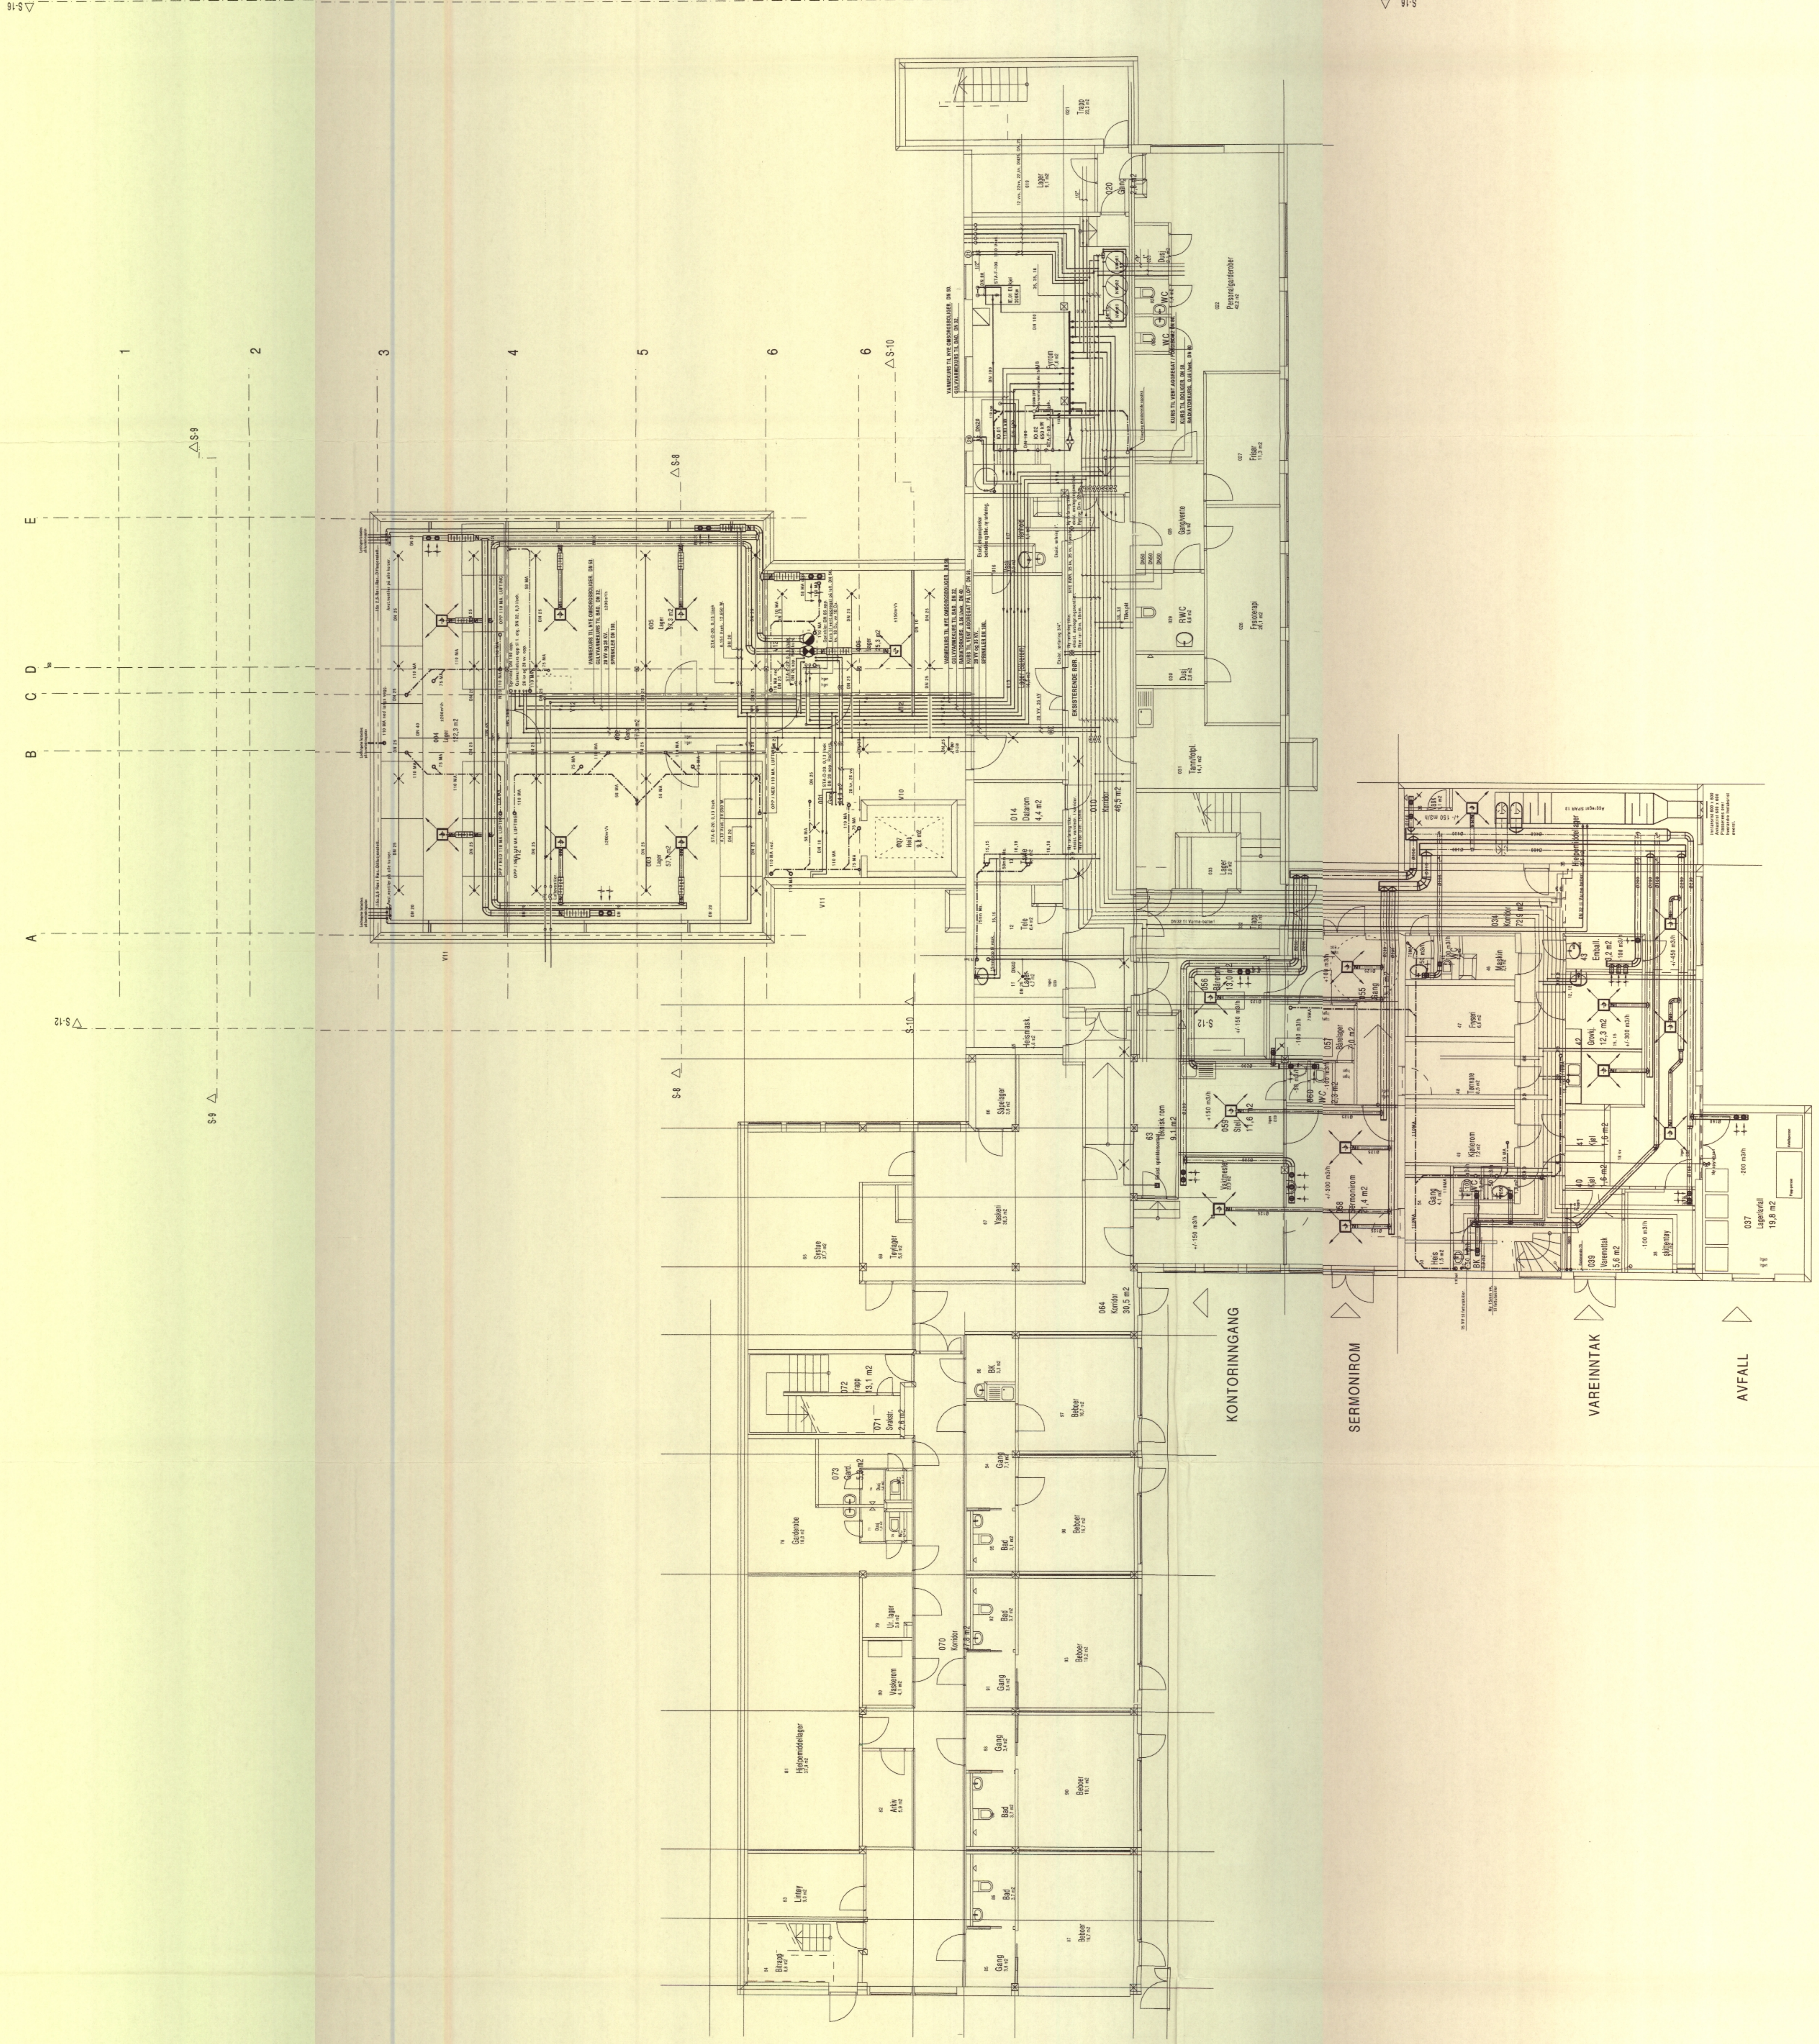

ΔS:11

ΔS:11

BYGGHERRE	ALVDAL KOMMUNE	TEGN. NIVÅ	ARBEID	25.06.03	16.09.03	18.09.03	IST	18.09.03	IST
PROSJEKT	ALVDAL SYKEHEIM	MÅLSTOKK:	1:100	ENHET:	MM	E-LISTE	DATE	SIGN.	
ANLEGG	VVS - ANLEGG	TEGNING	Plan Kjøller	TEGN. NR:	TSPAS				
		SÅSNITT:	20-2003	KONTR.:					
		TEGNING NR.:	VVS - 10	Rev:	A				
				DAK system: FERROD HAUSTEIN VESTRE 7021 TRONDHEIM TLF 73 58 54 10 FAX 73 58 54 10 RÅDGIVENDE INGENIØRER VVS AS					

