



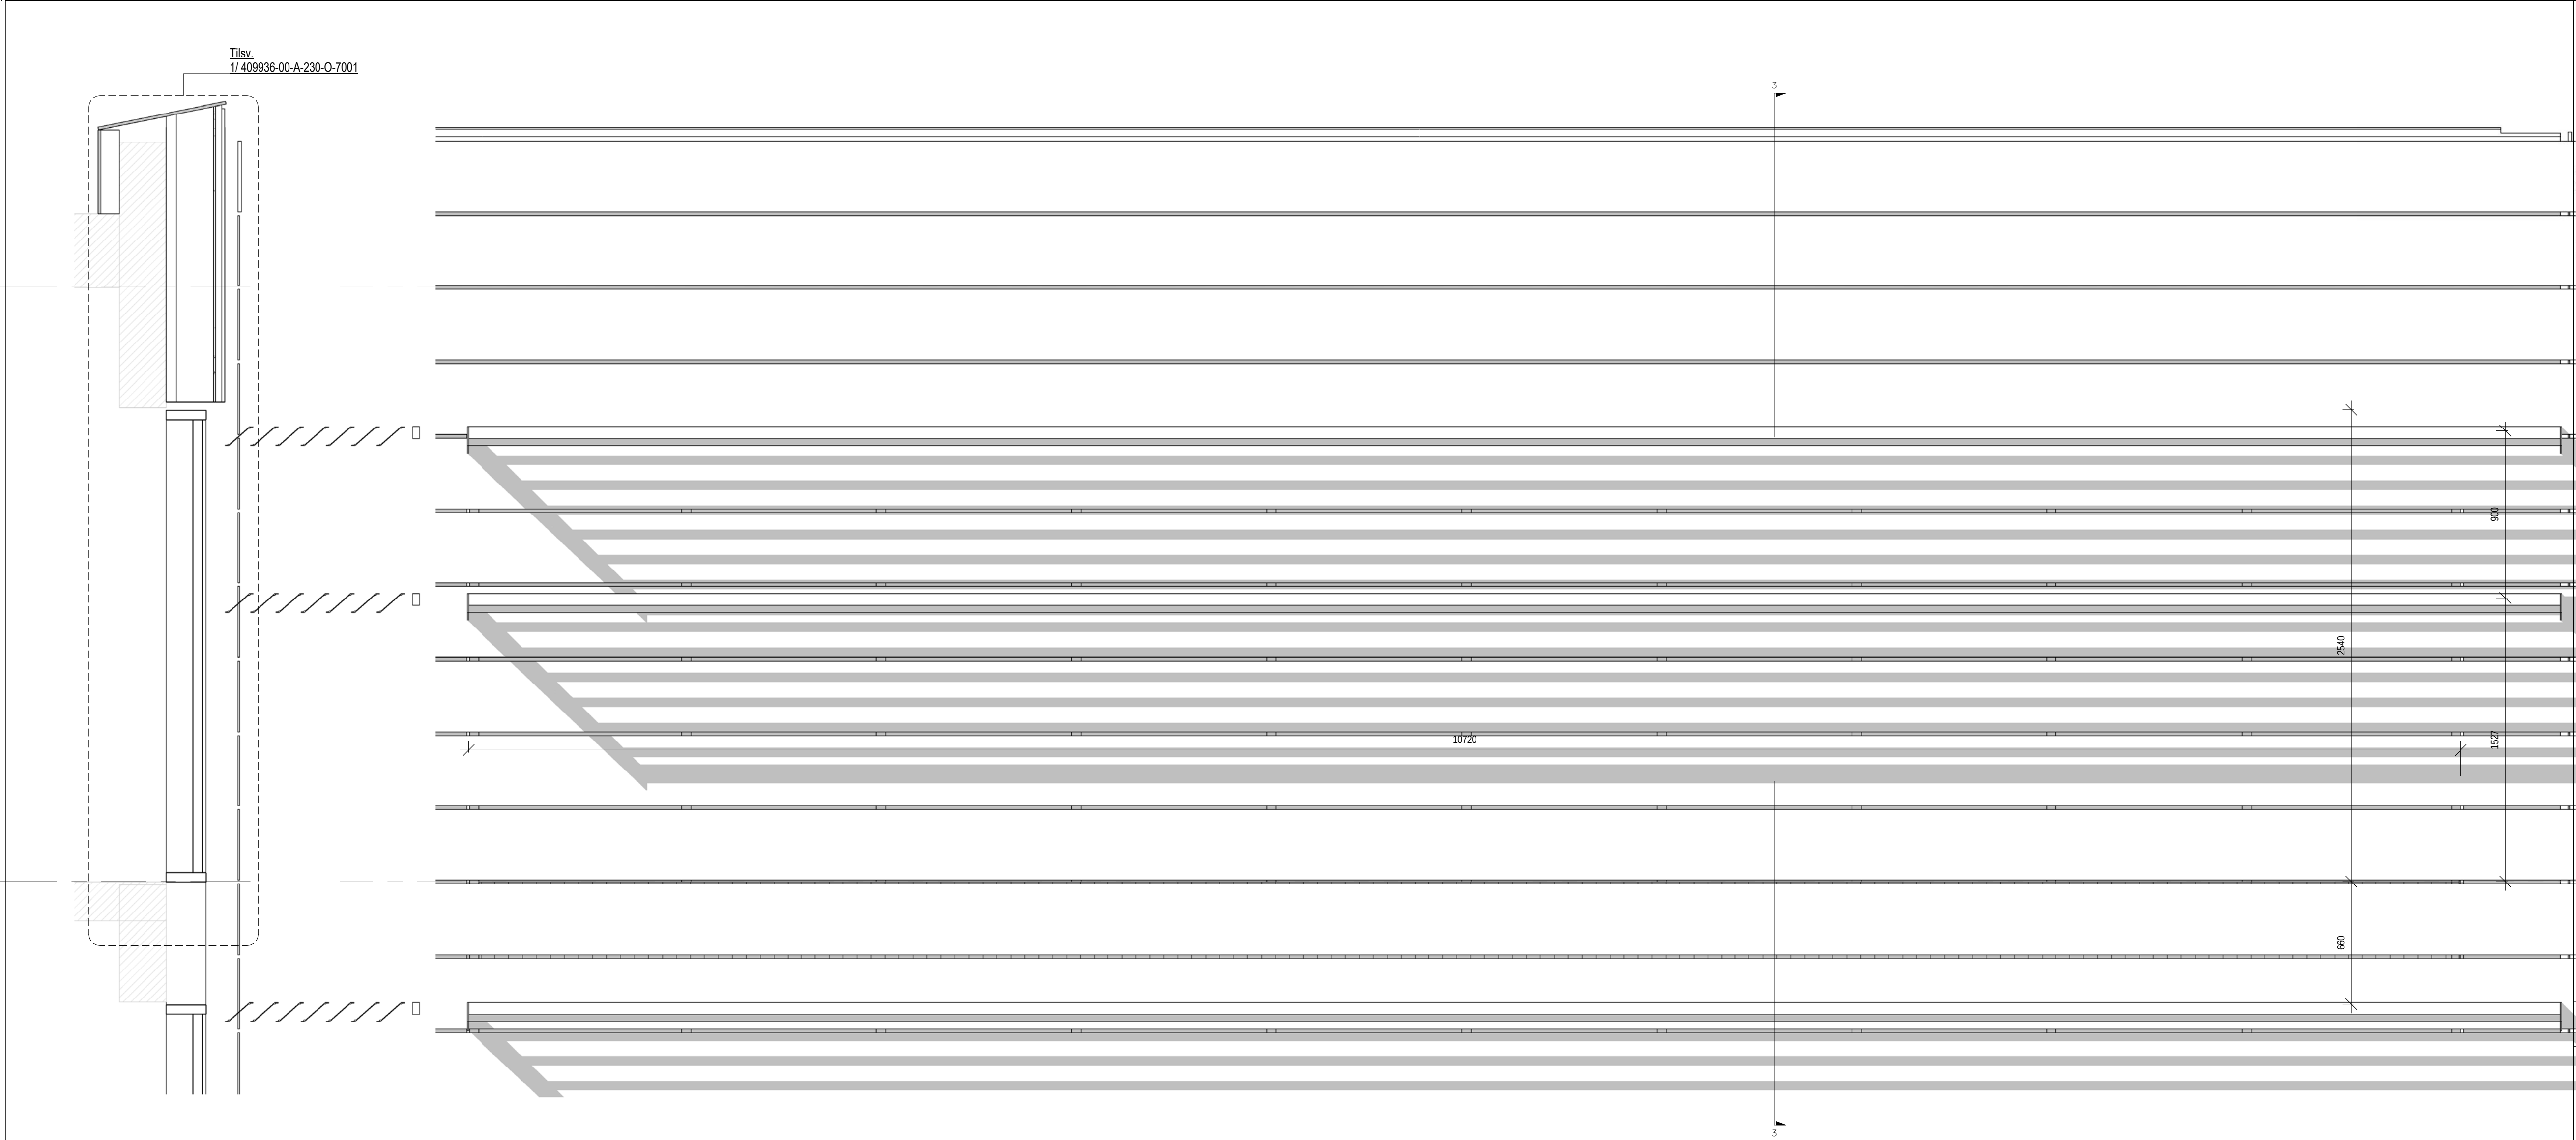


3 SNITT
1:20

2 OPPRISS
1:20

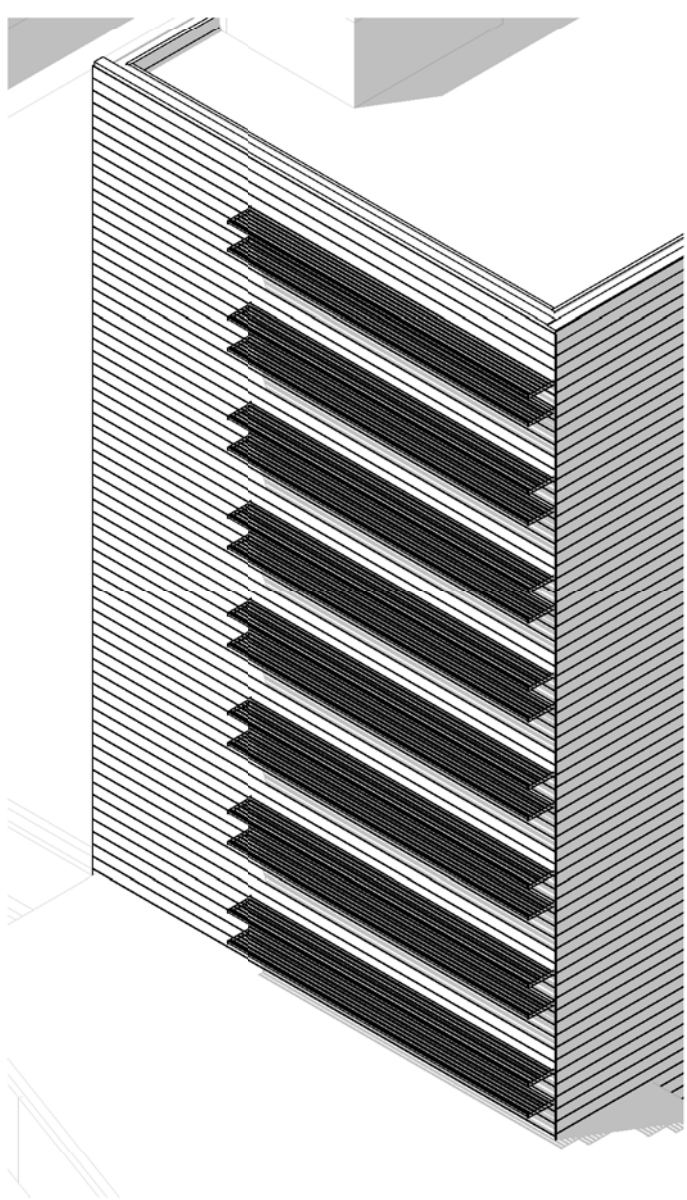

1 PLANUTSNITT
1:20

MERKNADER

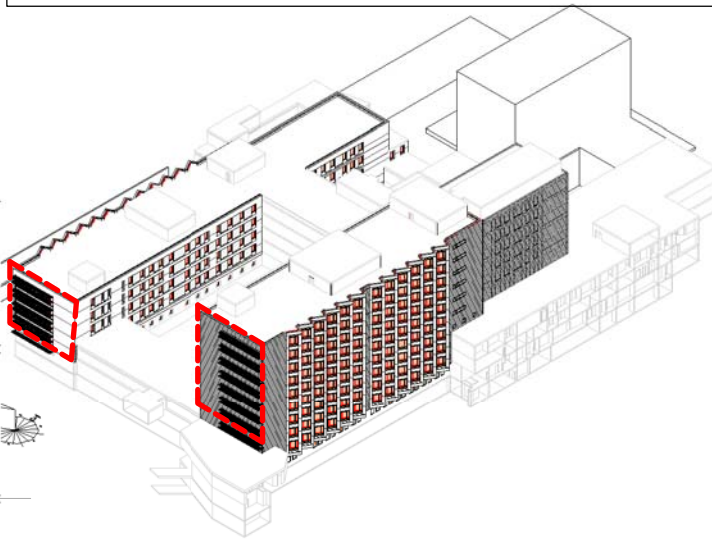


- EKSISTERENDE
- NY

HENVISNINGER

MALESTOKK	NUMMER	REV.
	409936-00-A-230-O-6004	03

REV.	DATO	RETTELSEN GJELDER	ANSV.	OR.
03	01/02/2018	TILBUDSTEGNING	JS	FW
02	01/12/2017	ANBUDSUNDERLAG	JS	FW
01	23/10/2017	BESKRIVELSE	JS	FW

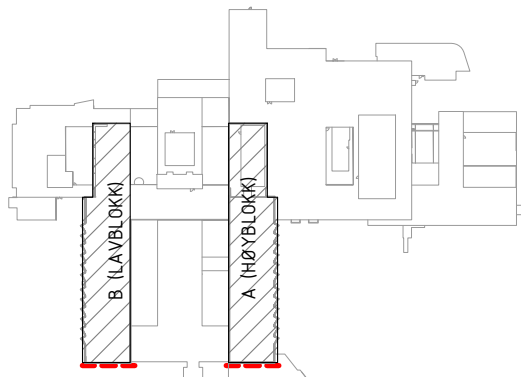

nordic
OFFICE OF ARCHITECTURE

ARK	NORDIC Office of Architecture	+47 2293 0900
RIB		
RIV		
RIE		

PROSJEKTNR	TEGNET AV	SVSBEHANDLER	ANSV.
409936	DC	JS	FW
DATO	FORP		Originaltittel
04.05.17	FORPROSJEKT		A1

ÅLESUND SJUKEHUS- FASADER
HOVEDFLØY FASADE SYD
SKJEMA

MALESTOKK	NUMMER	REV.
1:20	409936-00-A-230-O-6004	03