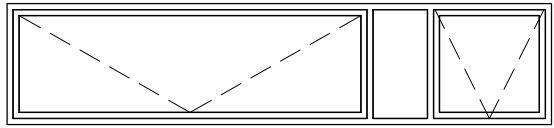
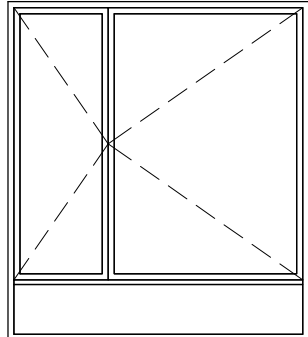
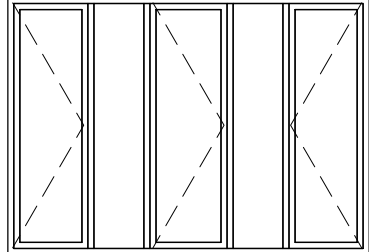
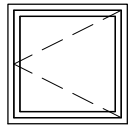
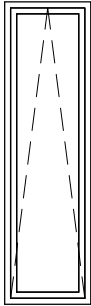
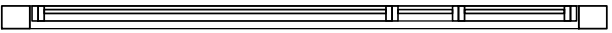
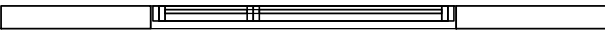
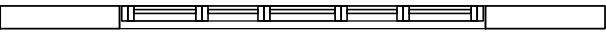
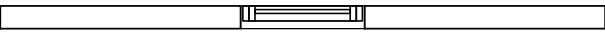
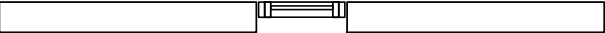
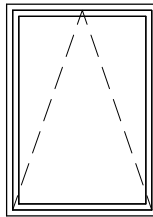
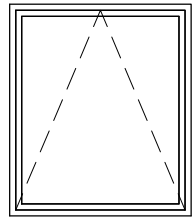
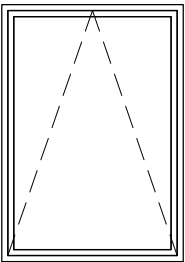
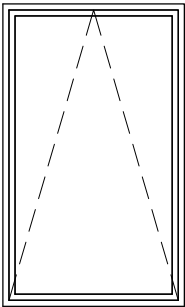


| 409936 Vindus Liste |      |         |         |                 |        |
|---------------------|------|---------|---------|-----------------|--------|
| Comments            | Type | Høyde   | Bredde  | Brystningshøyde | Antall |
| Fase 1              | A014 | 1700.00 | 1200.00 | 800.00          | 10     |
| Fase 1              | A004 | 2240.00 | 1990.00 | 400.00          | 48     |
| Fase 1              | A005 | 1700.00 | 2390.00 | 800.00          | 6      |
| Fase 1              | A009 | 2000.00 | 570.00  | 800.00          | 24     |
| Fase 1              | A010 | 1400.00 | 1000.00 | 1100.00         | 25     |
| Fase 1              | A012 | 1400.00 | 1200.00 | 800.00          | 10     |
| Fase 1              | A012 | 1400.00 | 1200.00 | 1100.00         | 19     |
| Fase 1              | 310  | 2000.00 | 1150.00 | 800.00          | 12     |
| Fase 1              | A015 | 2000.00 | 1200.00 | 800.00          | 204    |
| 358                 |      |         |         |                 |        |
| Fase 2              | A007 | 790.00  | 790.00  | 1000.00         | 3      |
| Fase 2              | A003 | 800.00  | 3600.00 | 1000.00         | 6      |
| Fase 2              | 309  | 1400.00 | 1000.00 | 1100.00         | 24     |
| Fase 2              | A004 | 2240.00 | 1990.00 | 400.00          | 108    |
| Fase 2              | A005 | 1700.00 | 2390.00 | 800.00          | 6      |
| Fase 2              | A009 | 2000.00 | 570.00  | 800.00          | 25     |
| Fase 2              | A012 | 1400.00 | 1200.00 | 800.00          | 6      |
| Fase 2              | A012 | 1400.00 | 1200.00 | 1000.00         | 7      |
| Fase 2              | A012 | 1400.00 | 1200.00 | 1100.00         | 12     |
| Fase 2              | A015 | 2000.00 | 1200.00 | 800.00          | 112    |
| 309                 |      |         |         |                 |        |
| Grand total: 667    |      |         |         |                 |        |

| Window Legend                                                                       |  |                                                                                     |  |                                                                                      |  |                                                                                       |  |                                                                                     |  |
|-------------------------------------------------------------------------------------|--|-------------------------------------------------------------------------------------|--|--------------------------------------------------------------------------------------|--|---------------------------------------------------------------------------------------|--|-------------------------------------------------------------------------------------|--|
|    |  |    |  |    |  |    |  |  |  |
|    |  |    |  |    |  |    |  |  |  |
| TYPEA003                                                                            |  | TYPEA004                                                                            |  | TYPEA005                                                                             |  | TYPEA007                                                                              |  | TYPEA009                                                                            |  |
| HØYDE800.00                                                                         |  | HØYDE2240.00                                                                        |  | HØYDE1700.00                                                                         |  | HØYDE790.00                                                                           |  | HØYDE2000.00                                                                        |  |
| BREDDE3600.00                                                                       |  | BREDDE1990.00                                                                       |  | BREDDE2390.00                                                                        |  | BREDDE790.00                                                                          |  | BREDDE570.00                                                                        |  |
| ANTALL6                                                                             |  | ANTALL156                                                                           |  | ANTALL12                                                                             |  | ANTALL3                                                                               |  | ANTALL49                                                                            |  |
| BRANNKLASSE                                                                         |  | BRANNKLASSE                                                                         |  | BRANNKLASSE                                                                          |  | BRANNKLASSE                                                                           |  | BRANNKLASSE                                                                         |  |
|   |  |   |  |  |  |   |  |                                                                                     |  |
|  |  |  |  |  |  |  |  |                                                                                     |  |
| TYPEA010                                                                            |  | TYPEA012                                                                            |  | TYPEA014                                                                             |  | TYPEA015                                                                              |  |                                                                                     |  |
| HØYDE1400.00                                                                        |  | HØYDE1400.00                                                                        |  | HØYDE1700.00                                                                         |  | HØYDE2000.00                                                                          |  |                                                                                     |  |
| BREDDE1000.00                                                                       |  | BREDDE1200.00                                                                       |  | BREDDE1200.00                                                                        |  | BREDDE1200.00                                                                         |  |                                                                                     |  |
| ANTALL49                                                                            |  | ANTALL54                                                                            |  | ANTALL10                                                                             |  | ANTALL328                                                                             |  |                                                                                     |  |
| BRANNKLASSE                                                                         |  | BRANNKLASSE                                                                         |  | BRANNKLASSE                                                                          |  | BRANNKLASSE                                                                           |  |                                                                                     |  |


MERKNADER

ALLE ÅPNINGSVINDUER ER INNADSLÅENDE

HENVISNINGER

| MALESTOKK | NUMMER                 | REV. |
|-----------|------------------------|------|
| 1 : 50    | 409936-00-A-230-O-6005 | 03   |

|      |            |                   |       |    |
|------|------------|-------------------|-------|----|
| 03   | 01/02/2018 | TILBUDSTEGNING    | JS    | FW |
| 02   | 01/12/2017 | ANBUDSUNDERLAG    | JS    | FW |
| 01   | 23/10/2017 | BESKRIVELSE       | JS    | FW |
| REV. | DATO       | RETTELSEN GJELDER | ANSV. | OR |

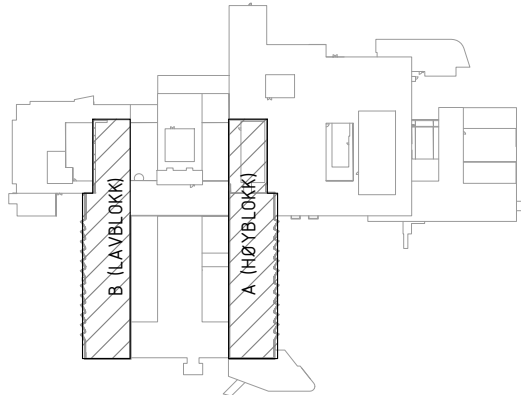

OFFICE OF  
ARCHITECTURE

|     |                               |               |
|-----|-------------------------------|---------------|
| ARK | NORDIC Office of Architecture | +47 2293 0900 |
| RIB |                               |               |
| RIV |                               |               |
| RIE |                               |               |

|            |                |               |                |
|------------|----------------|---------------|----------------|
| PROSJEKTOR | TEGNET AV      | SJØSBEHANDLER | ANSV.          |
| 409936     | Author         | Checker       | Approver       |
| DATO       | FASE           |               | Originaltittel |
| 11/06/17   | DETALJPROSJEKT |               | A1             |

ÅLESUND SJUKEHUS- FASADER  
VINDUS SKJEMA

| MALESTOKK | NUMMER                 | REV. |
|-----------|------------------------|------|
| 1 : 50    | 409936-00-A-230-O-6005 | 03   |