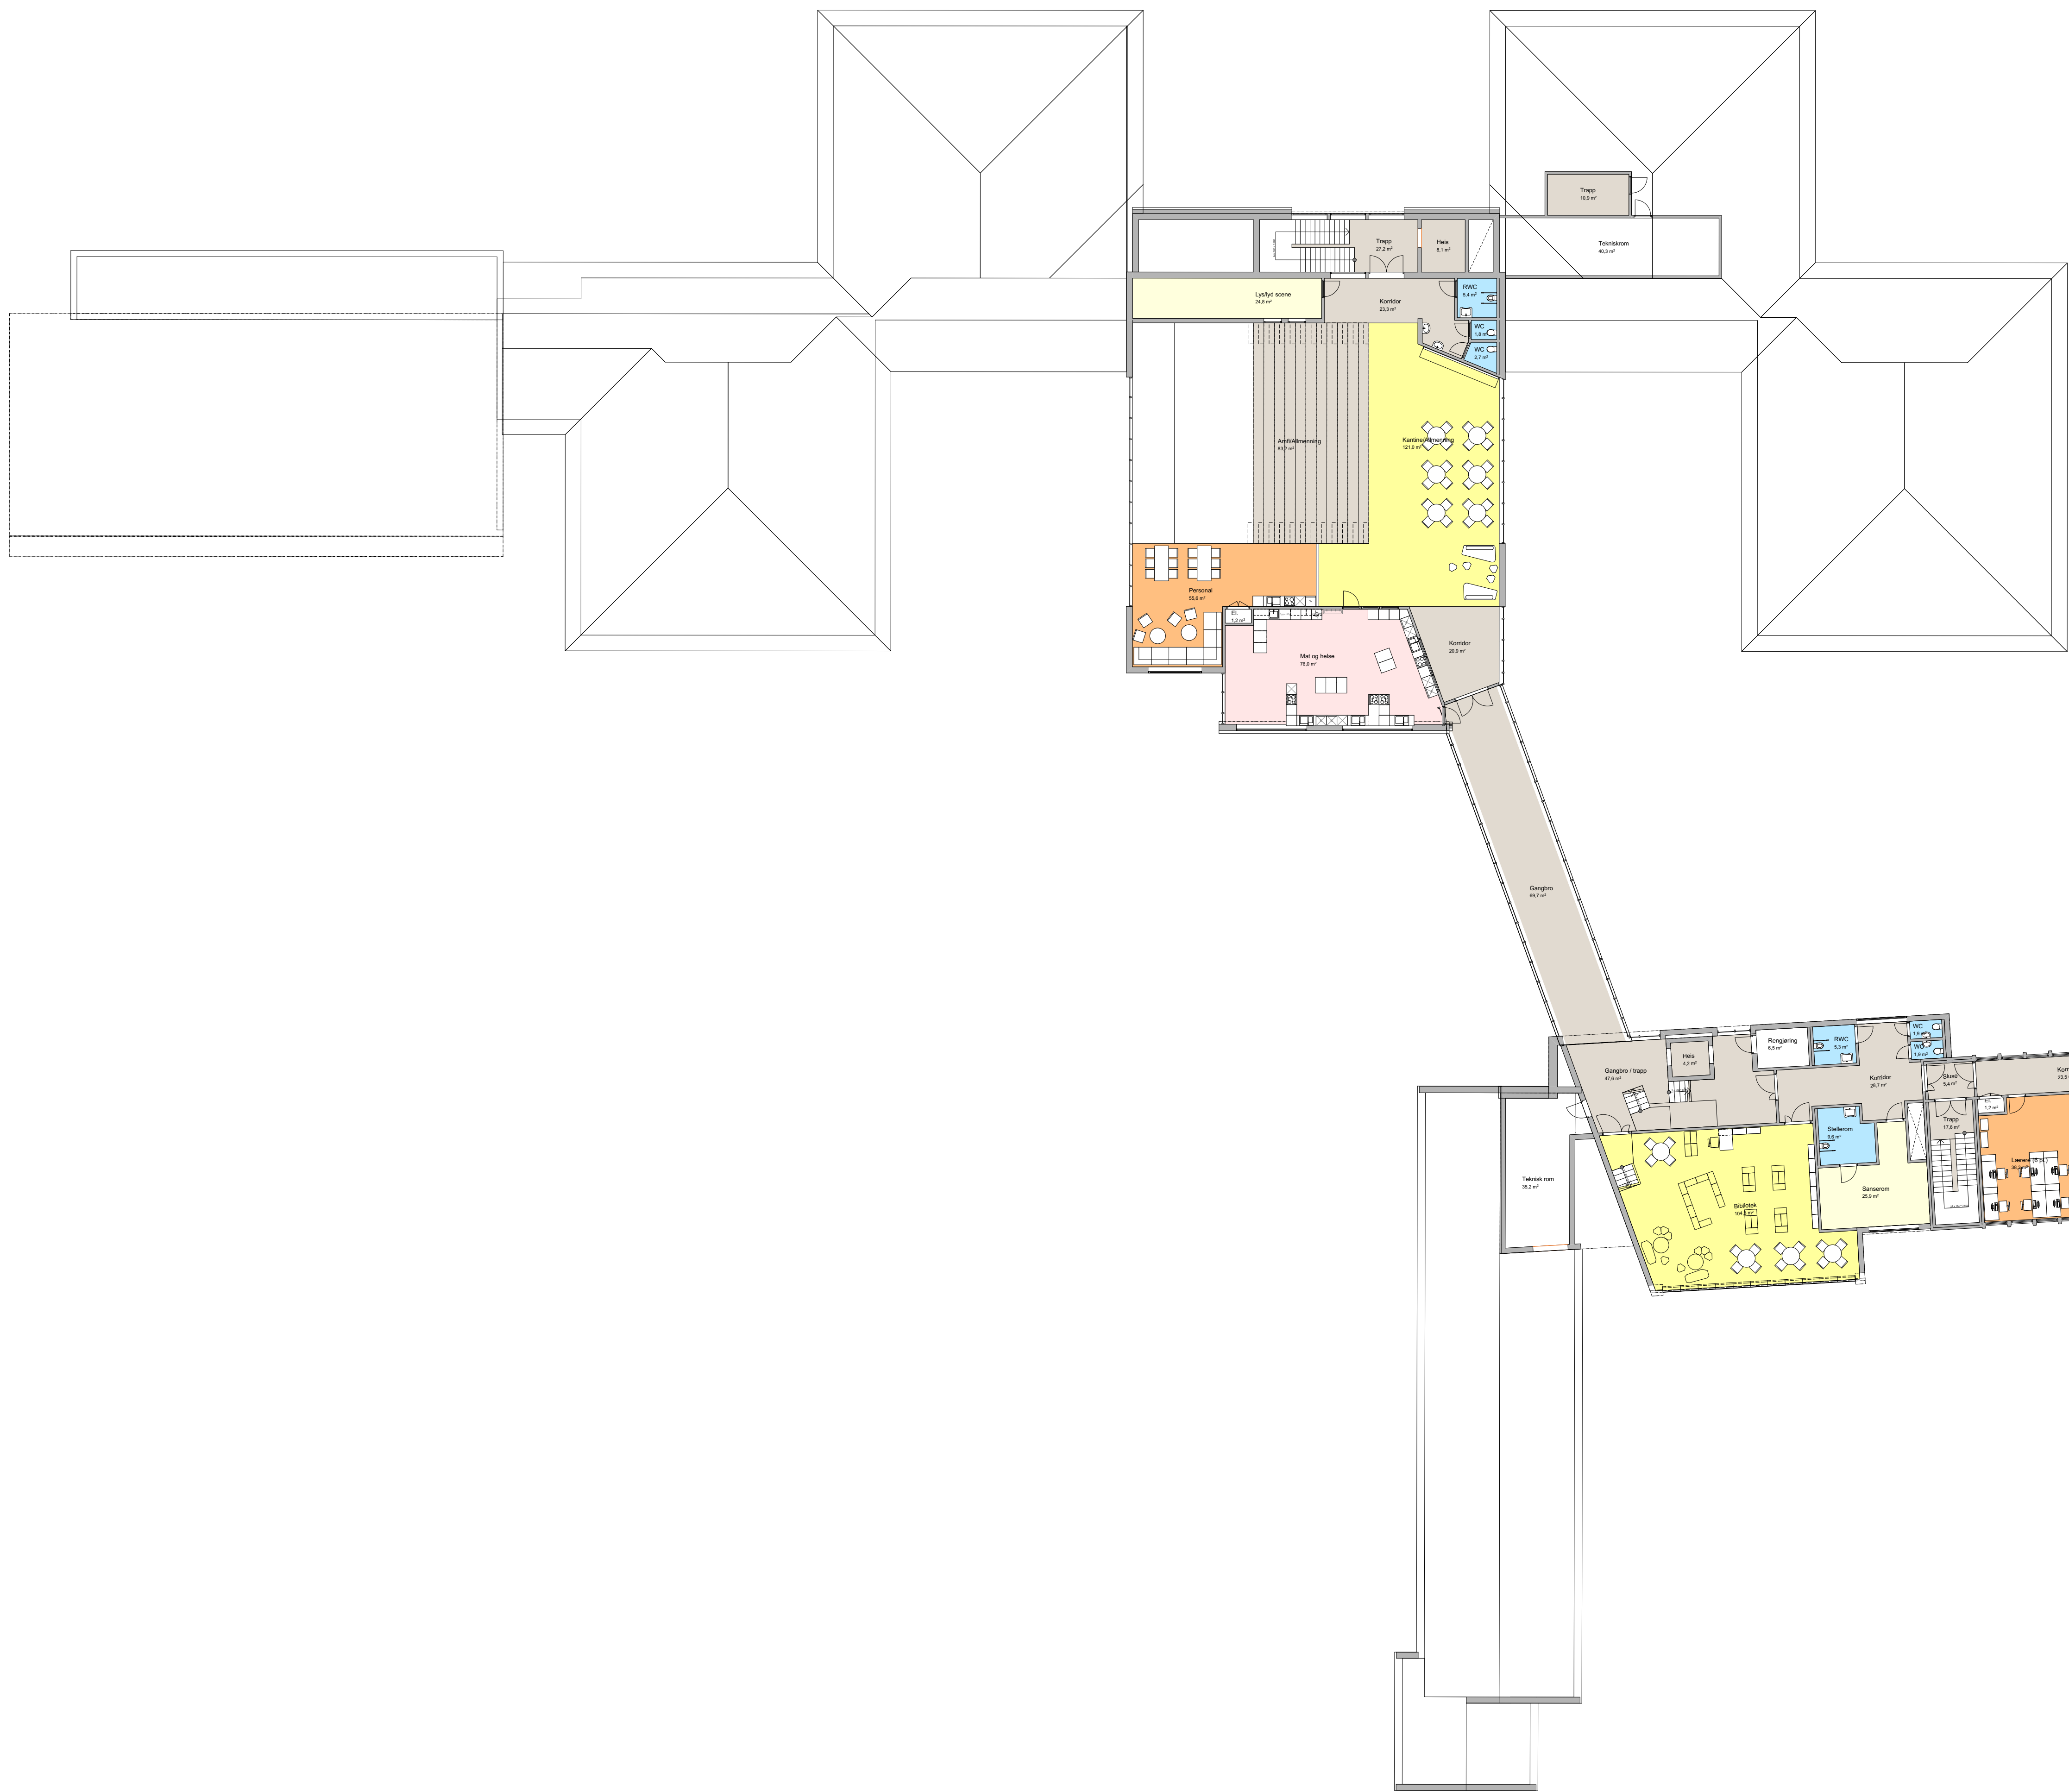


MERKNADER:


REV:	REVISJON GJELDER:	UTFØRENDE	KONTROLL	GOOKEJENT:	DATE:
TEGNINGSPRODUSENT:		KONTROLL			
☐	ARK			Region Vestlandet, Bergen Folke Bernadottes vei 50 - Pb 3705 Fyllingsdalen - 5845 Bergen	
				Tlf. 55 17 58 00 bergen@ramboll.no	

☐	RIB	
☐	RIBR	
☐	RIE	
☐	RIV	
☐	RIAKU	
☐	LARK	
☐	IARK	
☐	FDV	
☐	ANNET	

TRAINING DATE:									
2127	1-2	03	A	20	200	301	-		
TRAINING NUMBER	DATE	COURSE	TRN	TIME	LOCATION	TRN	TIME	SEC	
PRODUCER NAME	PRODUCER		PRODUCER PHONE NO		PRODUCER ADDRESS		DATE		
1350017123	1350017123 Kronstad oppveksttun		AHM		AHM/DNA				
PRODUCER NAME:					REGISTRATION	AGE ESTIMATION	AS-BUILT		
I .					☐	☐	☐		

TEGNING: Plan 3. etasje

PROSJEKT:	REV: BK.	SIGN: BK.
U2550 Kronstad oppveksttun	MAL 1:200	ALL

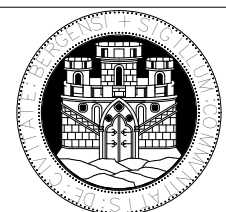

TILTAKSHAVER:
BERGEN KOMMUNE
Finans, Eiendom og Eierskap
Etat for Utbygging

REV: BK.	SIGN. BK.
MAL 1:200	A1L

EINDOMSNR, BK.