


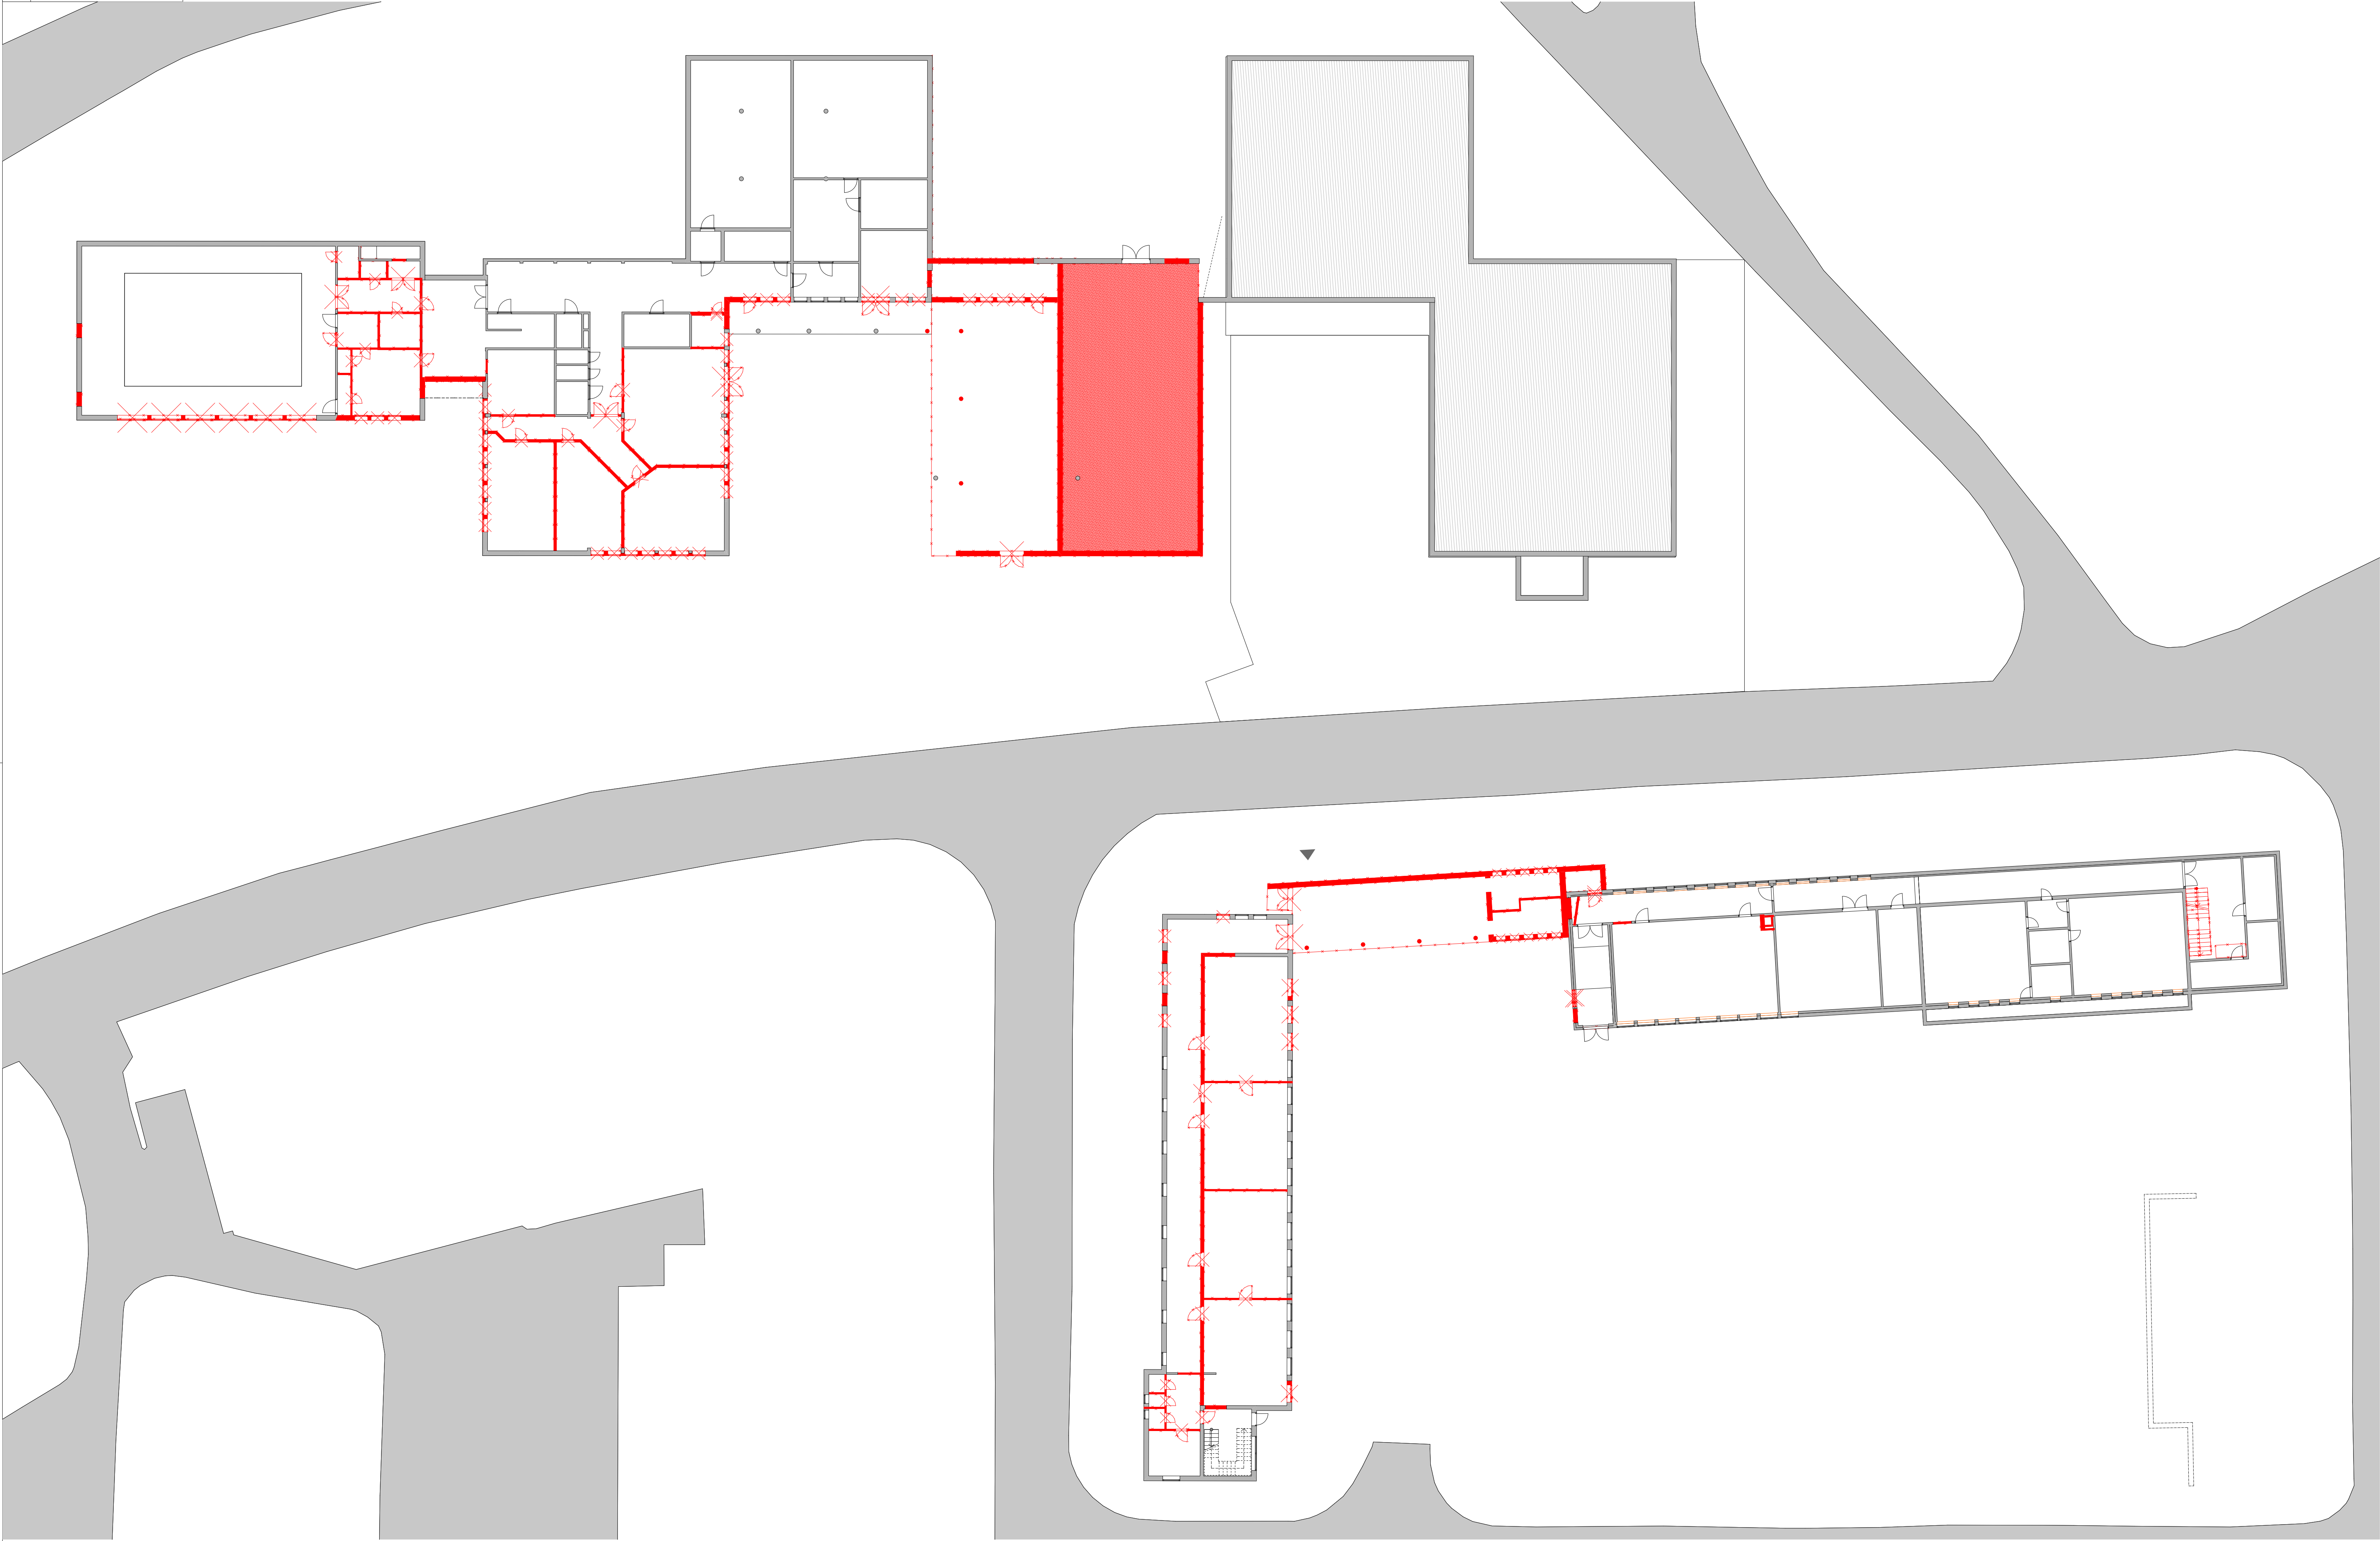

MERKNADER:

REV:	REVISJON	GJELDER				LITERENDR	KONTROLL ANSVARTILTAKER	DOKUMENT	DATE:	
TEGNINGSPRODUSENT:						Region Vestlandet, Bergen Folke Bernadottes vei 50 - Ps 3785 Fyllingsdalen 5845 Bergen				Tlf. 55 17 58 00 bergen@ramboll.no
☐	ARK									
☐	RIB									
☐	RIB R									
☐	RIE									
☐	RIV									
☐	RIAKU									
☐	LARK									
☐	IARK									
☐	FDV									
☐	ANNET									

TESTING DNA:									
2127	1-2	01	A	21	200	101	-		
PRO/SUBJECT NUMBER	PRO/ID/L1 NUMBER	PRO/ID/L2 NUMBER	PRO/ID/L3 NUMBER	PRO/ID/L4 NUMBER	PRO/ID/L5 NUMBER	PRO/ID/L6 NUMBER	PRO/ID/L7 NUMBER	PRO/ID/L8 NUMBER	PRO/ID/L9 NUMBER
1350017123	1350017123	Kronstad oppveksttun	AHM	AHM/DNA					
PRO/SUBJECT NAME:					TUBERCULOSIS		ARF & LUNG DISEASE		AS - 98 BUILT
					☐		☐		☐

Riveplan 1.etasje		REV. BK:		SON. BK:	
TITELSKILT:		TITEL:		AUSG.	
U2550 Kronstad oppvekststun		1:200		A10	
TILTAUTSNAK:		TEKNAKS. D.K.		SER.	
BERGEN KOMMUNE					
Finans, Eiendom og Eier skap					
Etat for Utbygging					
		EIDENDOMS. BK.			