


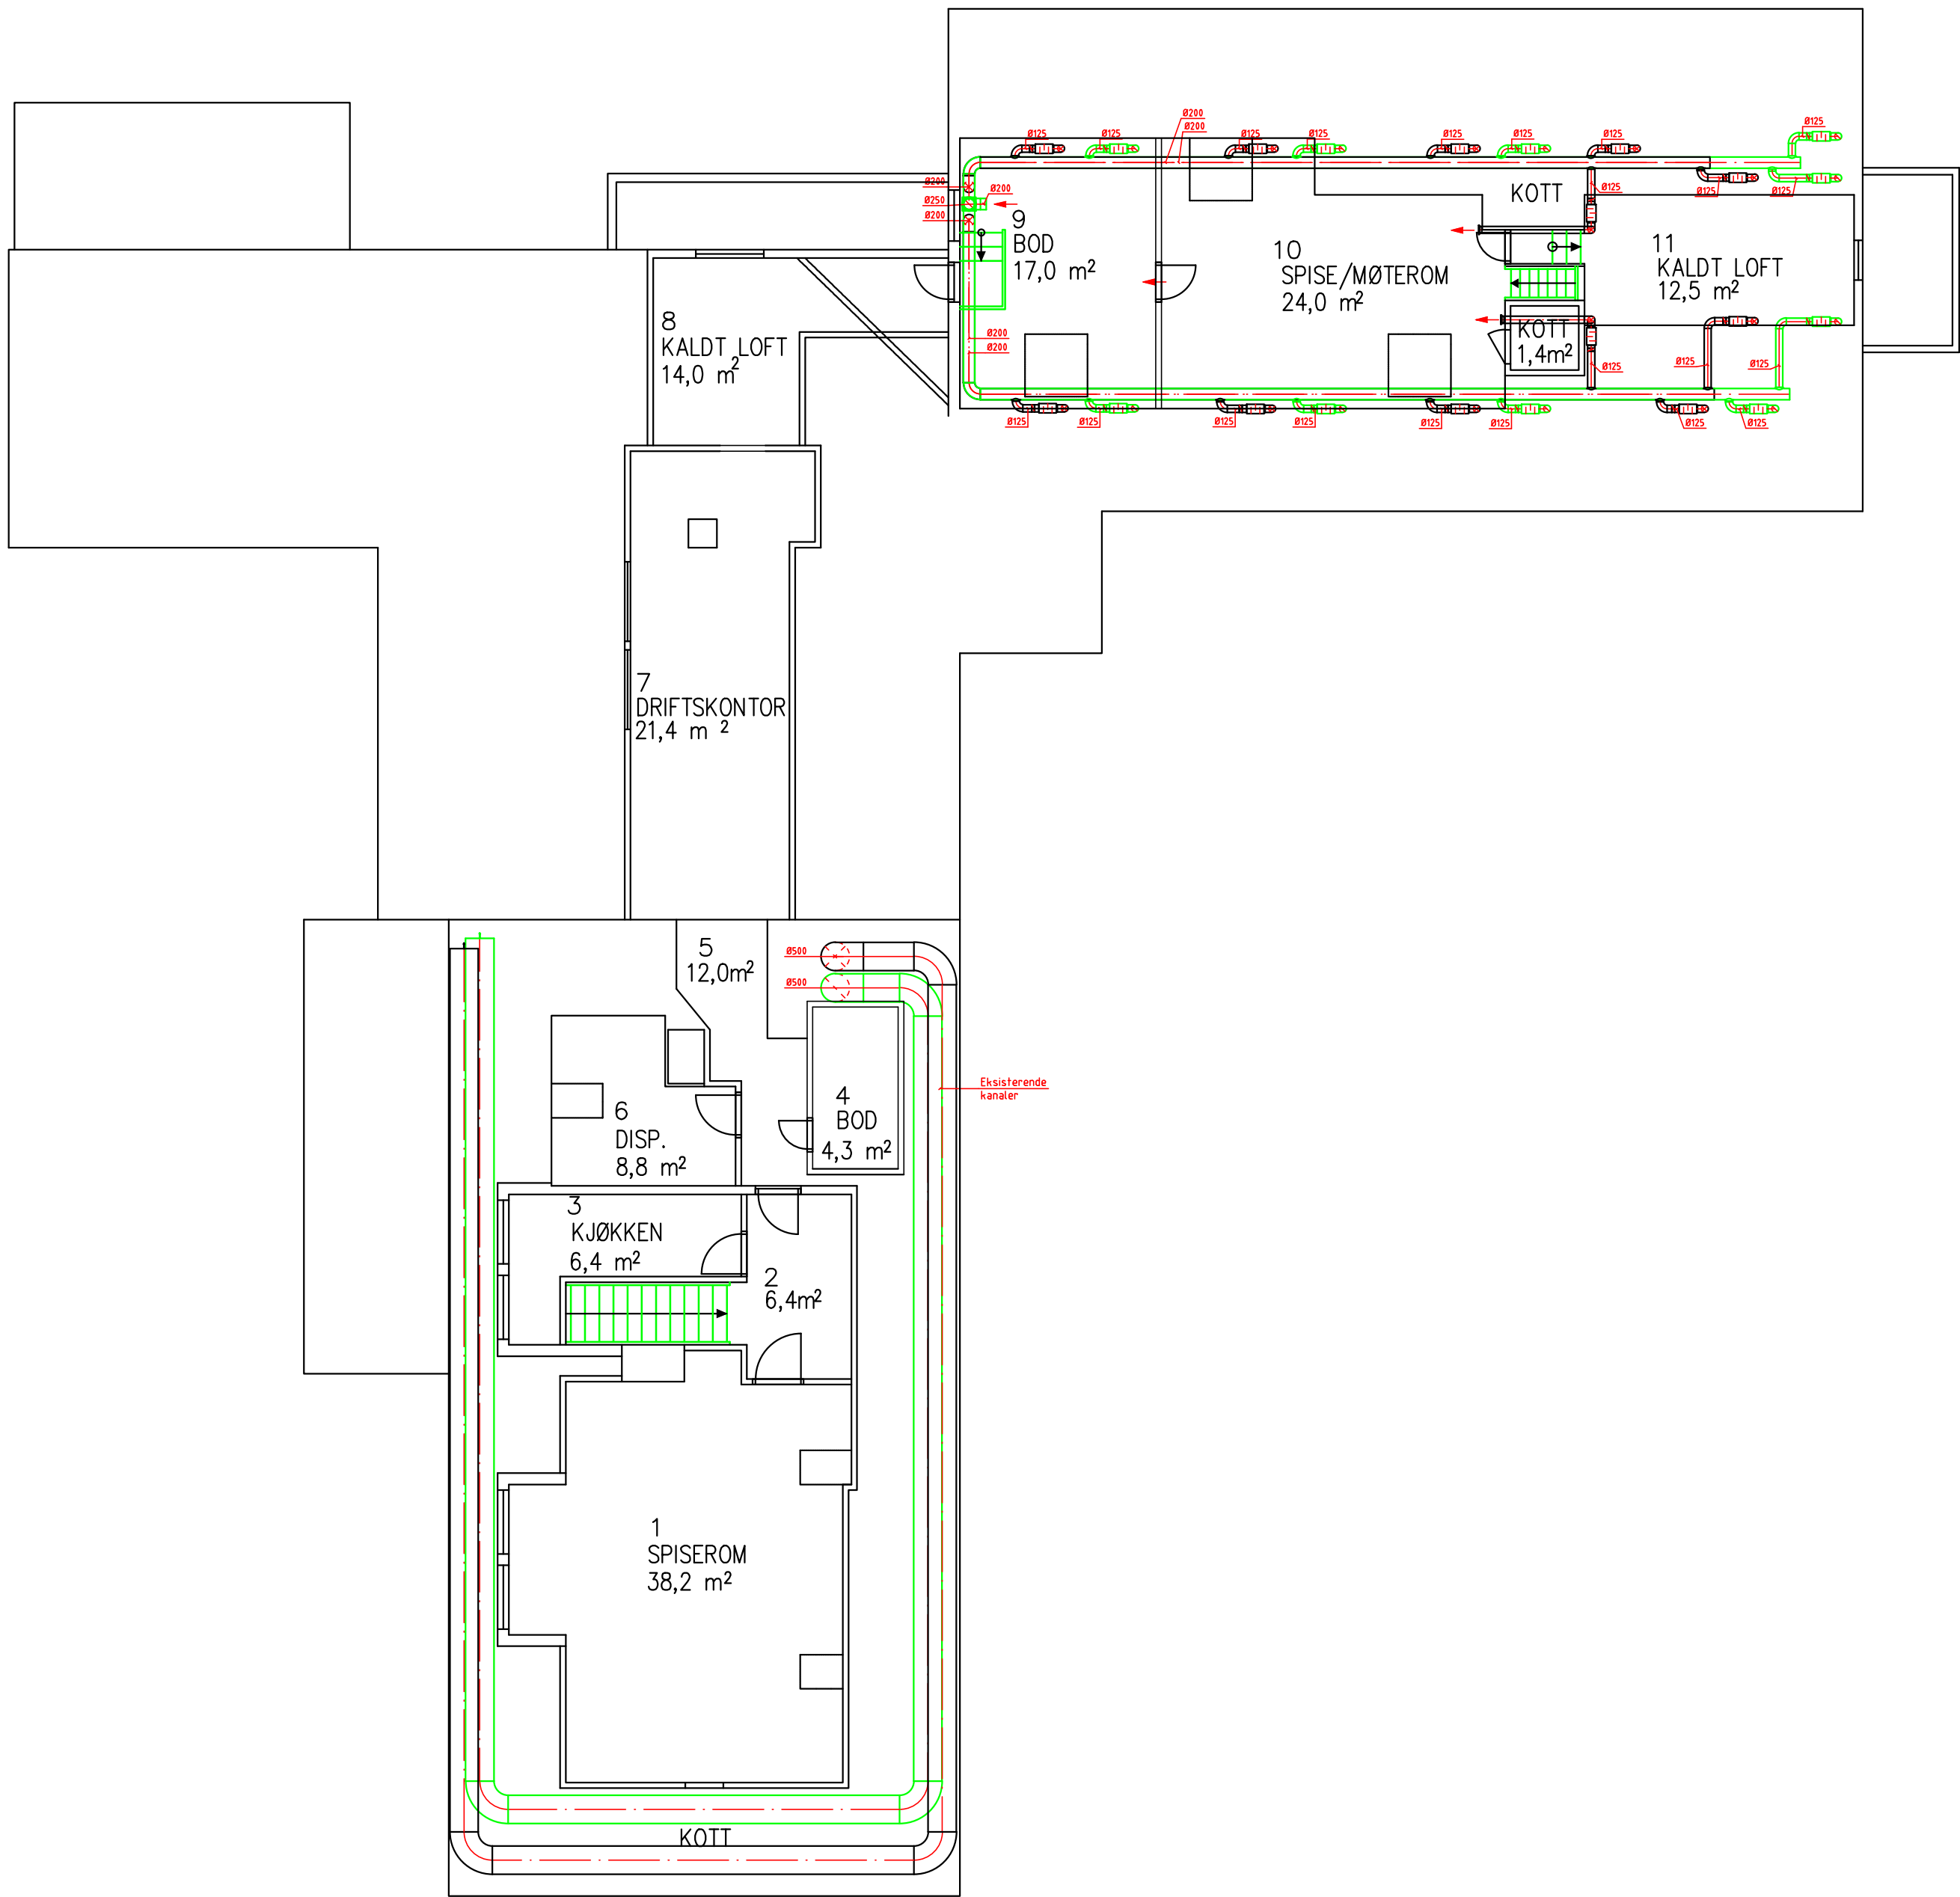

B	00	Anbudstegning		noklei	noombo	nohama	19.04.2018	
Status	Rev.	Endring		Utført	Kontr.	Ansv.	Dato	
STATSBYGG				noklei	noombo	nohama	19.04.2018	
				Målestokk 1:100			Format A2	
Bufetat								
Plan Loft Vvs-anlegg				Oppdragsleder: Olav Ekkje				
				Oppdragsnr. 255092005				
SWECO  SWECO Norge AS FORUSPARKEN 2 TLF.: 67 12 80 00 FAX.:				Disiplin:	Løpnummer:		Status	Rev:
				V	V2-36-03-01		B	00