



Split

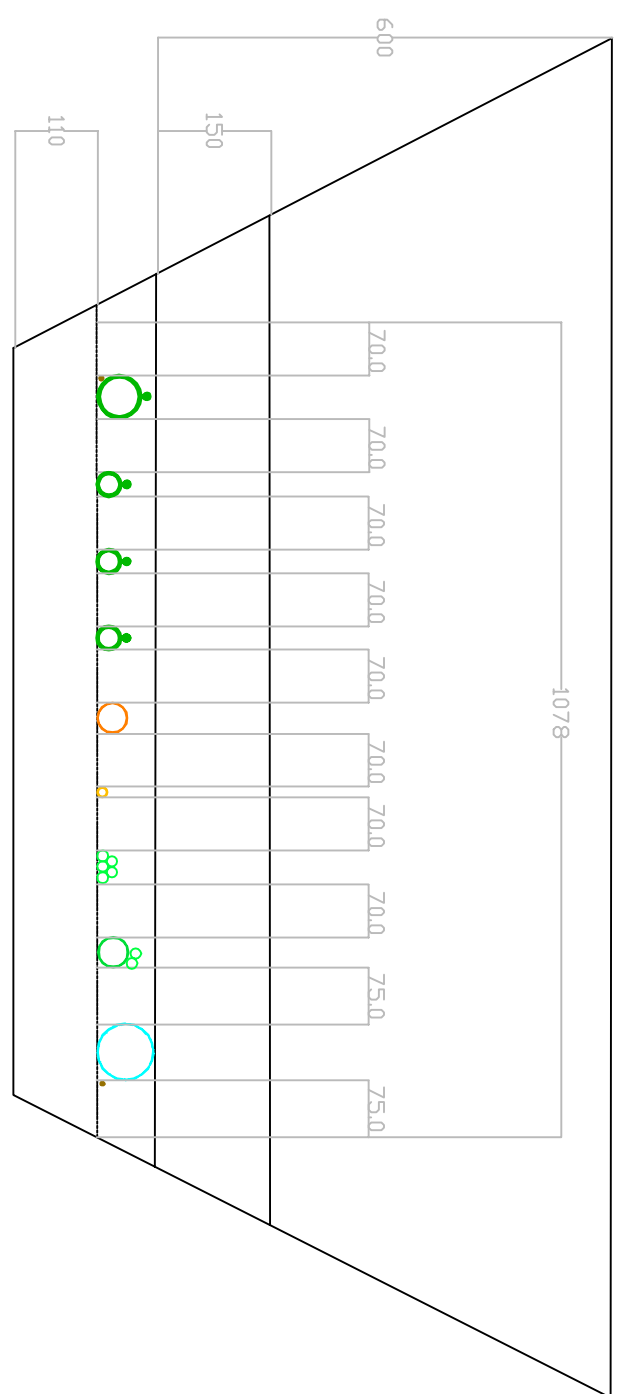


TKN 1x3x240mm2 TFSP AL
TKN 3x4x50mm2 TFXP-D AL
TKN Jording KGF Cu50mm2
Broadnet 1xØ40mm PE
Broadnet 1xØ14mm PE
Canal Digital 7xØ14mm PE
Canal Digital 1xØ40mm PE
Tromsø kommune 1xØ75mm PVC SN8
Tromsø kommune Jording KGF Cu25mm2

Stichting

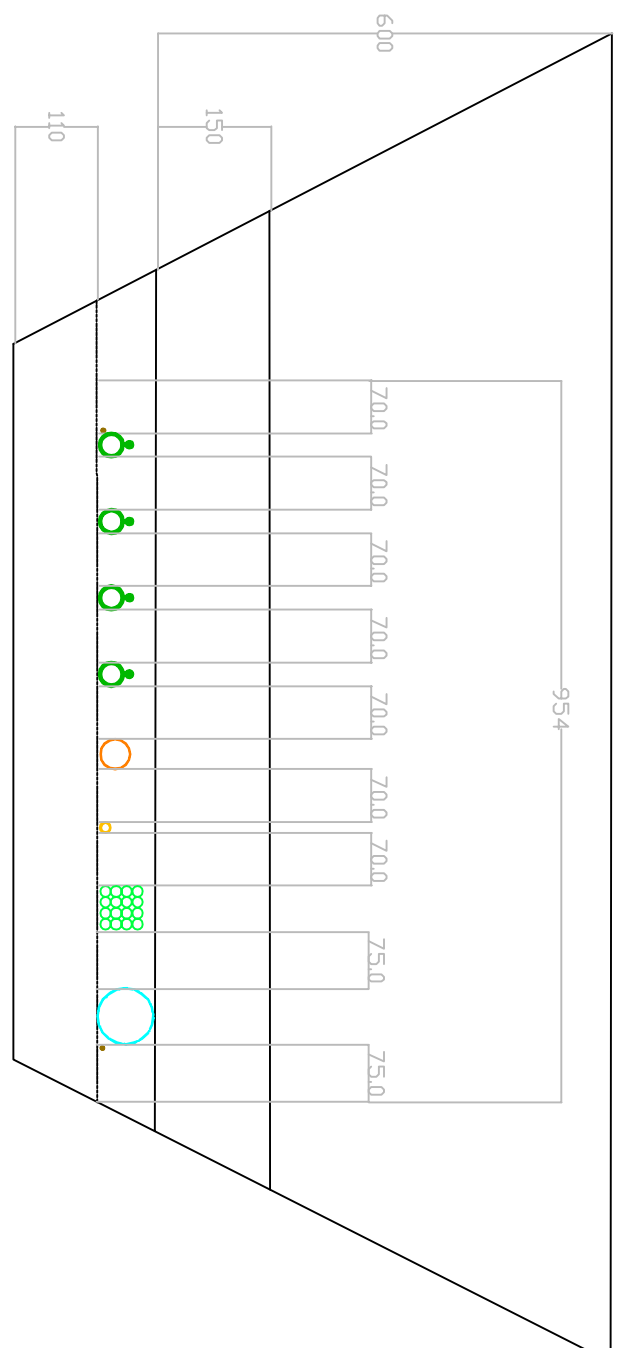


TKN 1x3x25mm² PFSP AL
TKN 3x4x50mm² TFXP-D AL
TKN Jording KGF Cu50mm²
Broodnet 1xØ40mm PE
Broodnet 1xØ14mm PE
Canal Digital 16xØ14mm PE
Tromsø komune 1xØ75mm PVC SN8
Tromsø komune Jording KGF Cu25mm²
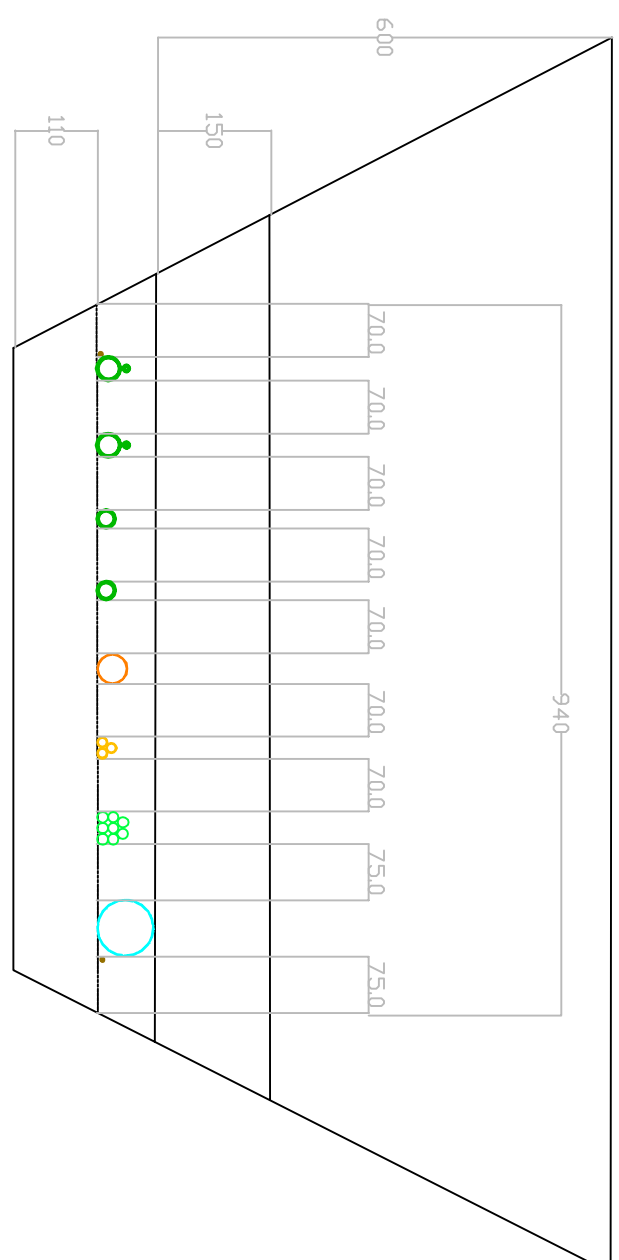


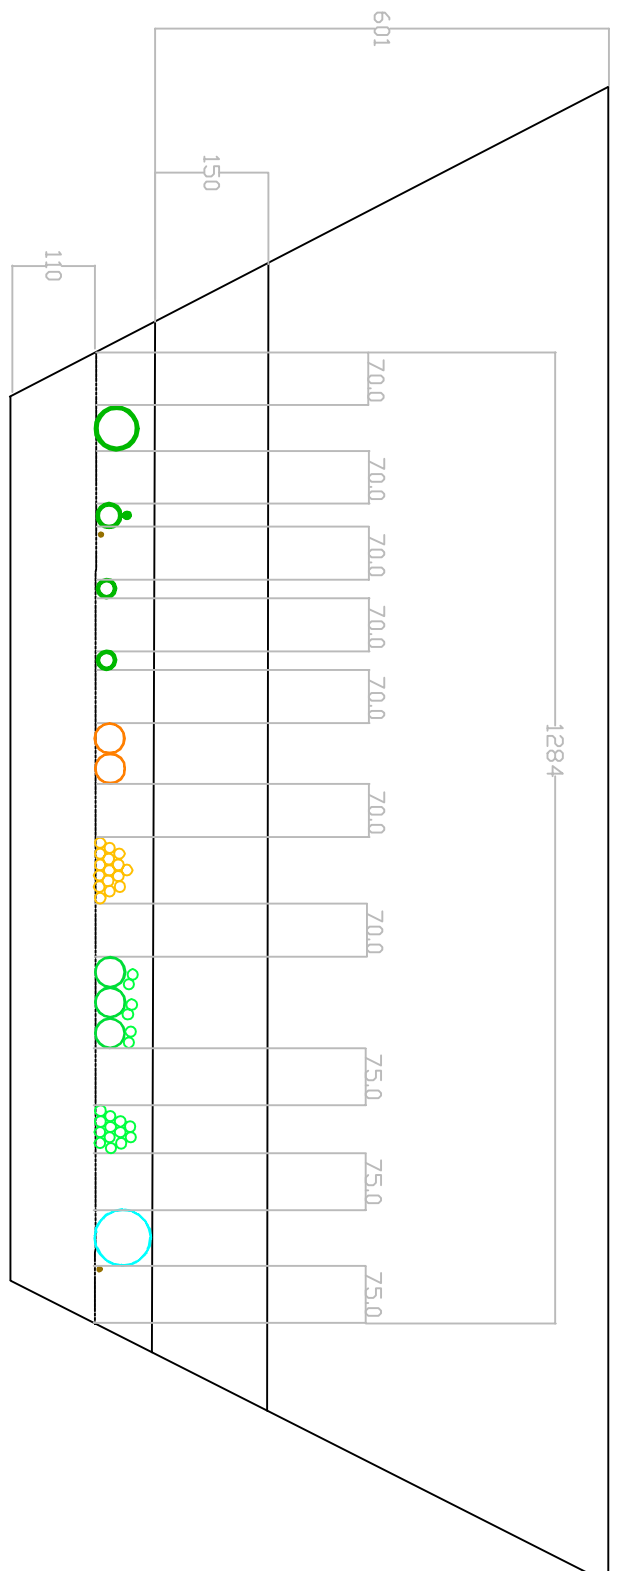
TKN 2x4x50mm² TFXP-0 AL
TKN 2x3x25mm² PFSP AL
TKN Jorling KGF Cu50mm²
Broodnet 1xØ40mm PE
Broodnet 3xØ14mm PE
Carnal Digital 8xØ14mm PE
Tromsø komune 1xØ75mm PVC SN8
Tromsø komune Jorling KGF Cu25mm²

Shift 4

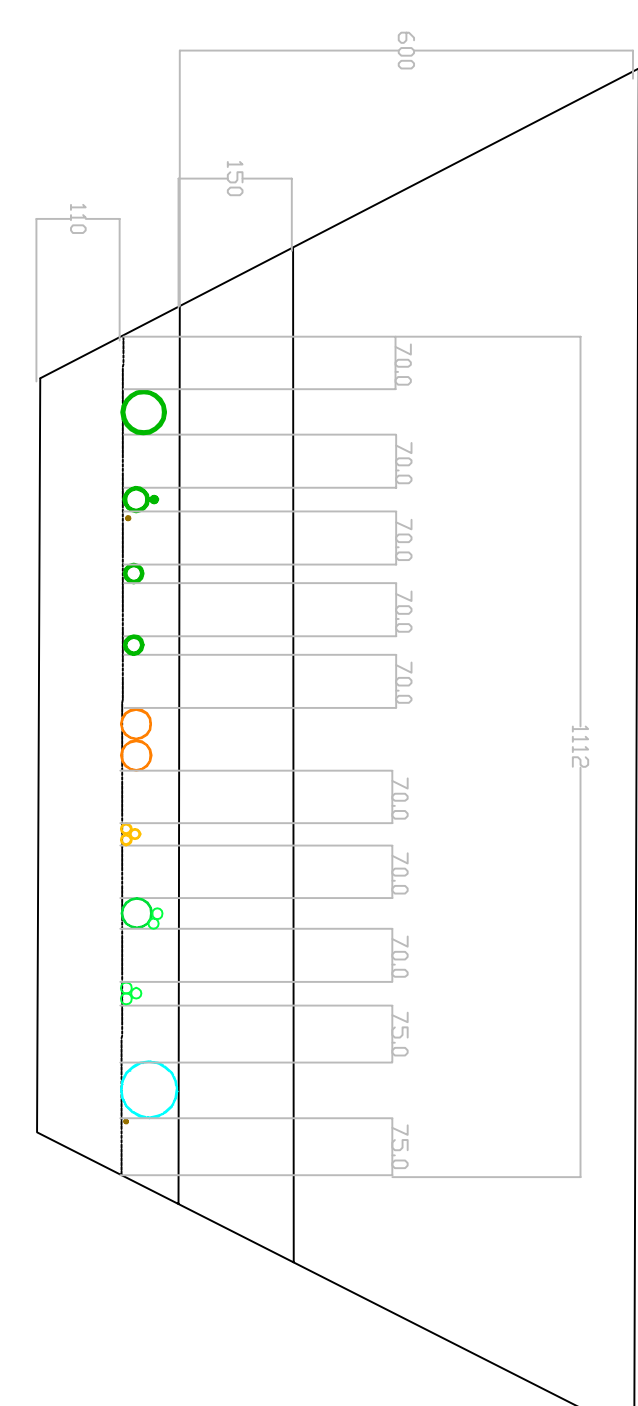


TKN	1x3x240mm ²	TFSP	AL
TKN	1x4x50mm ²	TFXP-D	AL
TKN	2x3x25mm ²	PFSP	AL
TKN	Jording	KGF	Cu50mm ²
Broadnet	2xØ40mm	PE	
Broadnet	3xØ14mm	PE	
Canal	Digital	5xØ14mm	PE
Canal	Digital	1xØ40mm	PE
Tromsø kommune	1xØ75mm	PVC	SN8
Tromsø kommune	Jording	KGF	Cu25mm ²

544




TKN 1x3x240mm² TFSP AL
TKN 1x4x50mm² TFXP-D AL
TKN 2x3x25mm² PFSP AL
TKN Jording KGF Cu50mm²
Broodnet 16xØ14mm PE
Broodnet 2xØ40mm PE
Canal Digital 3xØ40mm PE
Canal Digital 19xØ14mm PE
Tromsø Kommune 1xØ75mm PVC SN8


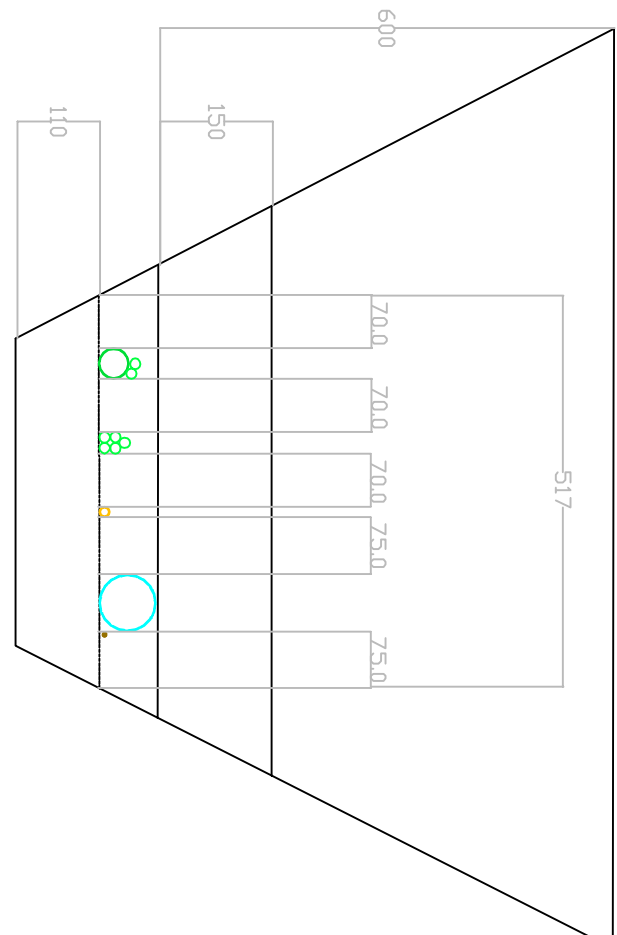


Canal Digital 1xØ40mm	PE
Canal Digital 7xØ14mm	PE
Broodnet 1xØ14mm	PE
Tromsø kommune 1xØ75mm	PVC SN8
Tromsø kommune Jordling KGF	Cu25mm2

7.5.17

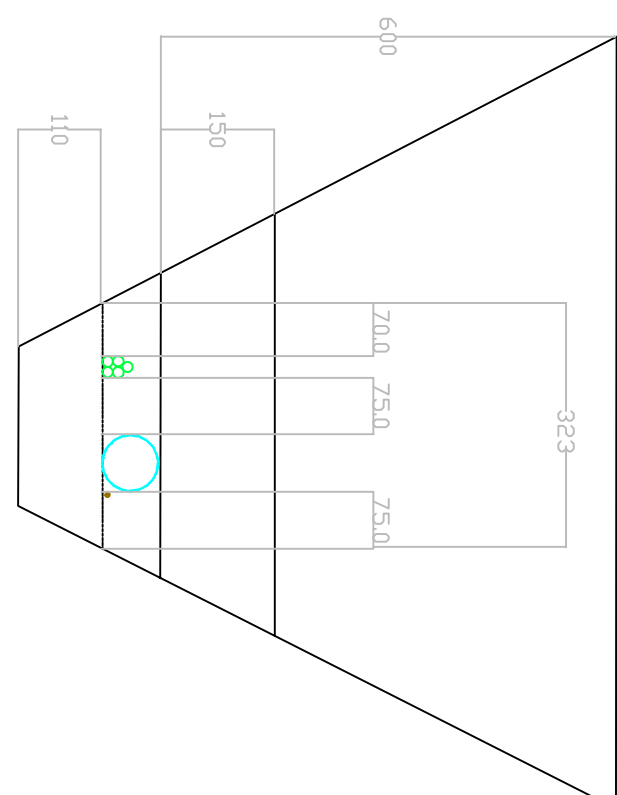

Canal Digital 5xØ14mm PE
Tromsø kommune 1xØ75mm PVC SN8
Tromsø kommune Jordling KGF Cu25mm²
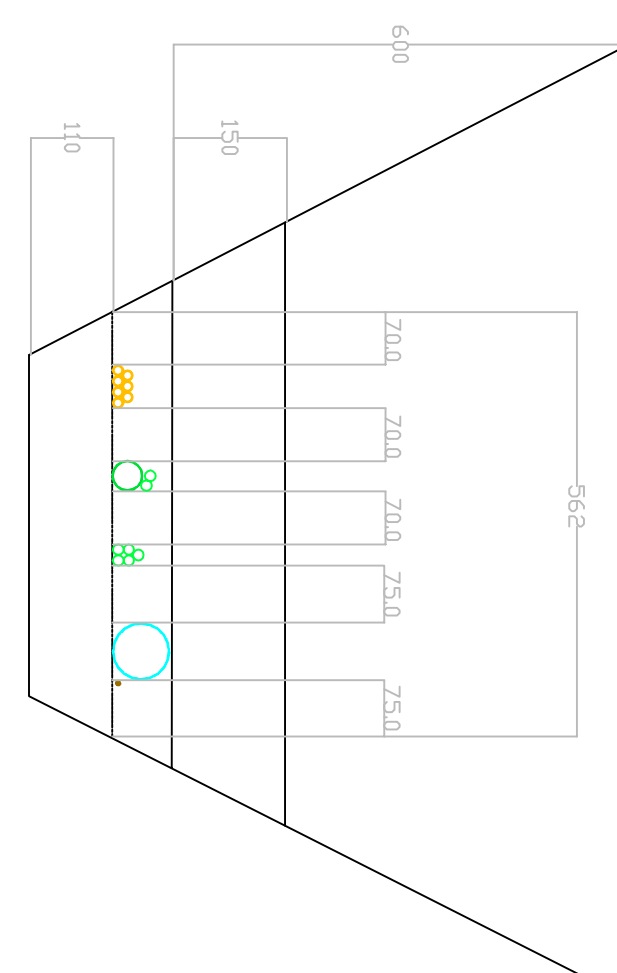


Broachnet	1x040mm	PE
Broachnet	6x014mm	PE
Canal Digital	1x040mm	PE
Canal Digital	7x014mm	PE
Tromsø kommune	1x075mm	PVC SN8
Tromsø kommune	Jording	KGF Cu25mm2

[illegible]