


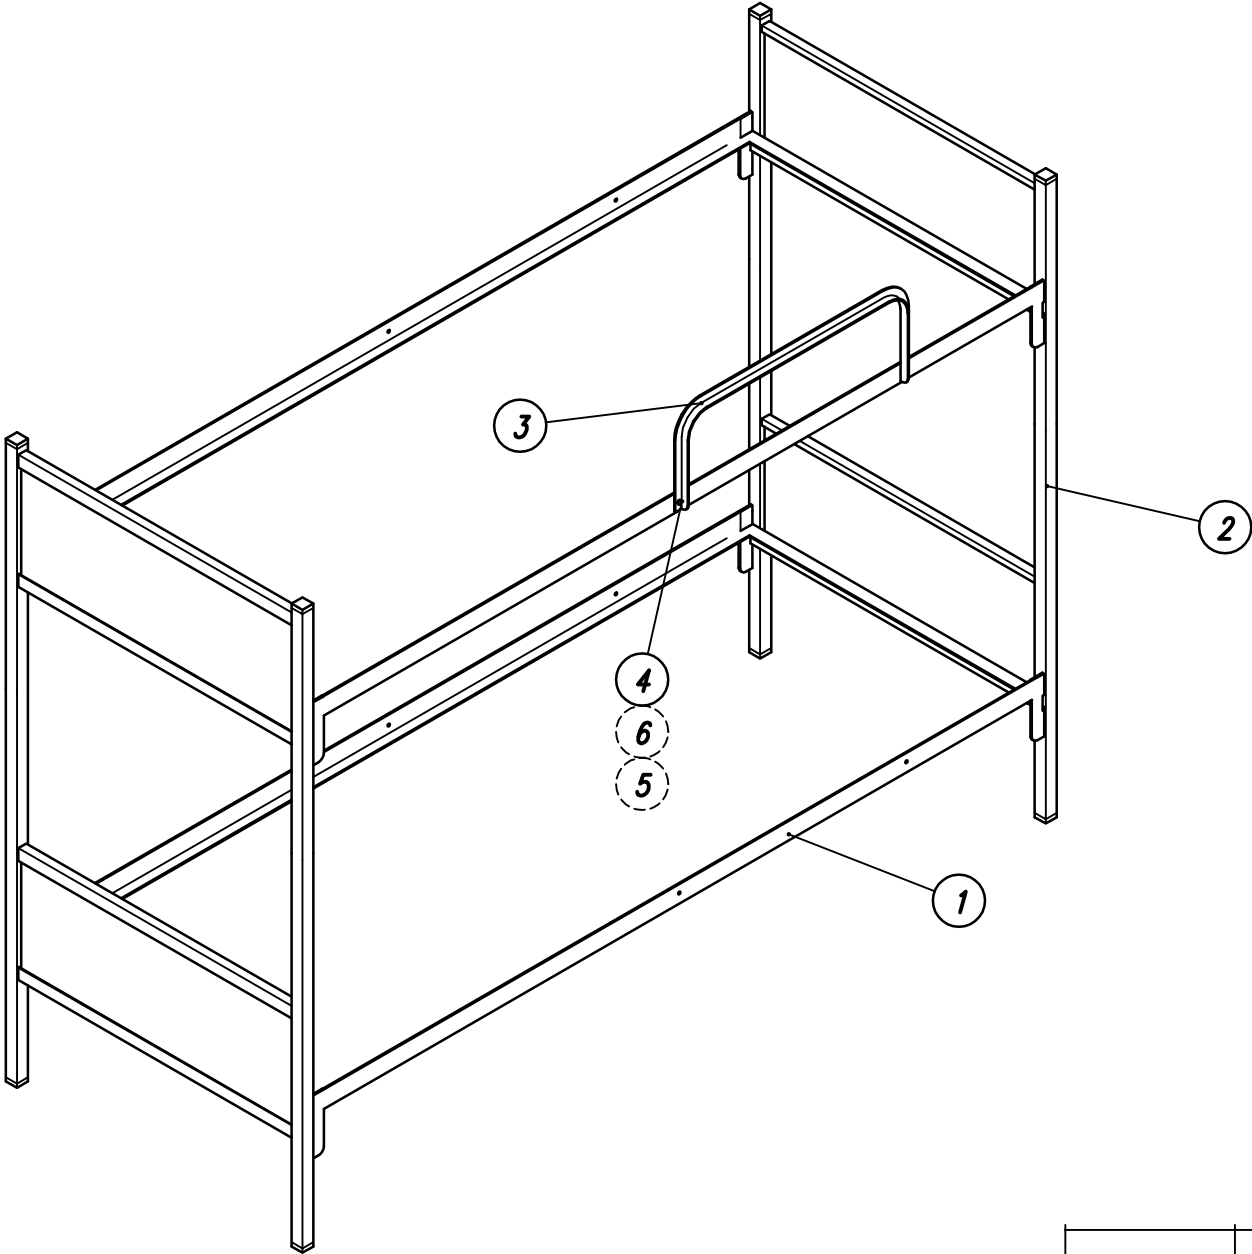

	6	Fjærskive B 6	2	FSt galv.	DIN 127
	5	Mutter 6kt M6	2	St galv.	DIN 934
	4	Skrue 6kt M6x16	2	St galv.	DIN 933
12196-7	3	Sengehest	1	-	
12196-02	2	Gavl	2	-	
12196-01	1	Ramme	1	-	

		10.12.93			1:10	
		<u>Seng. etasje M/71</u> Sammenstilling			12196-0	