



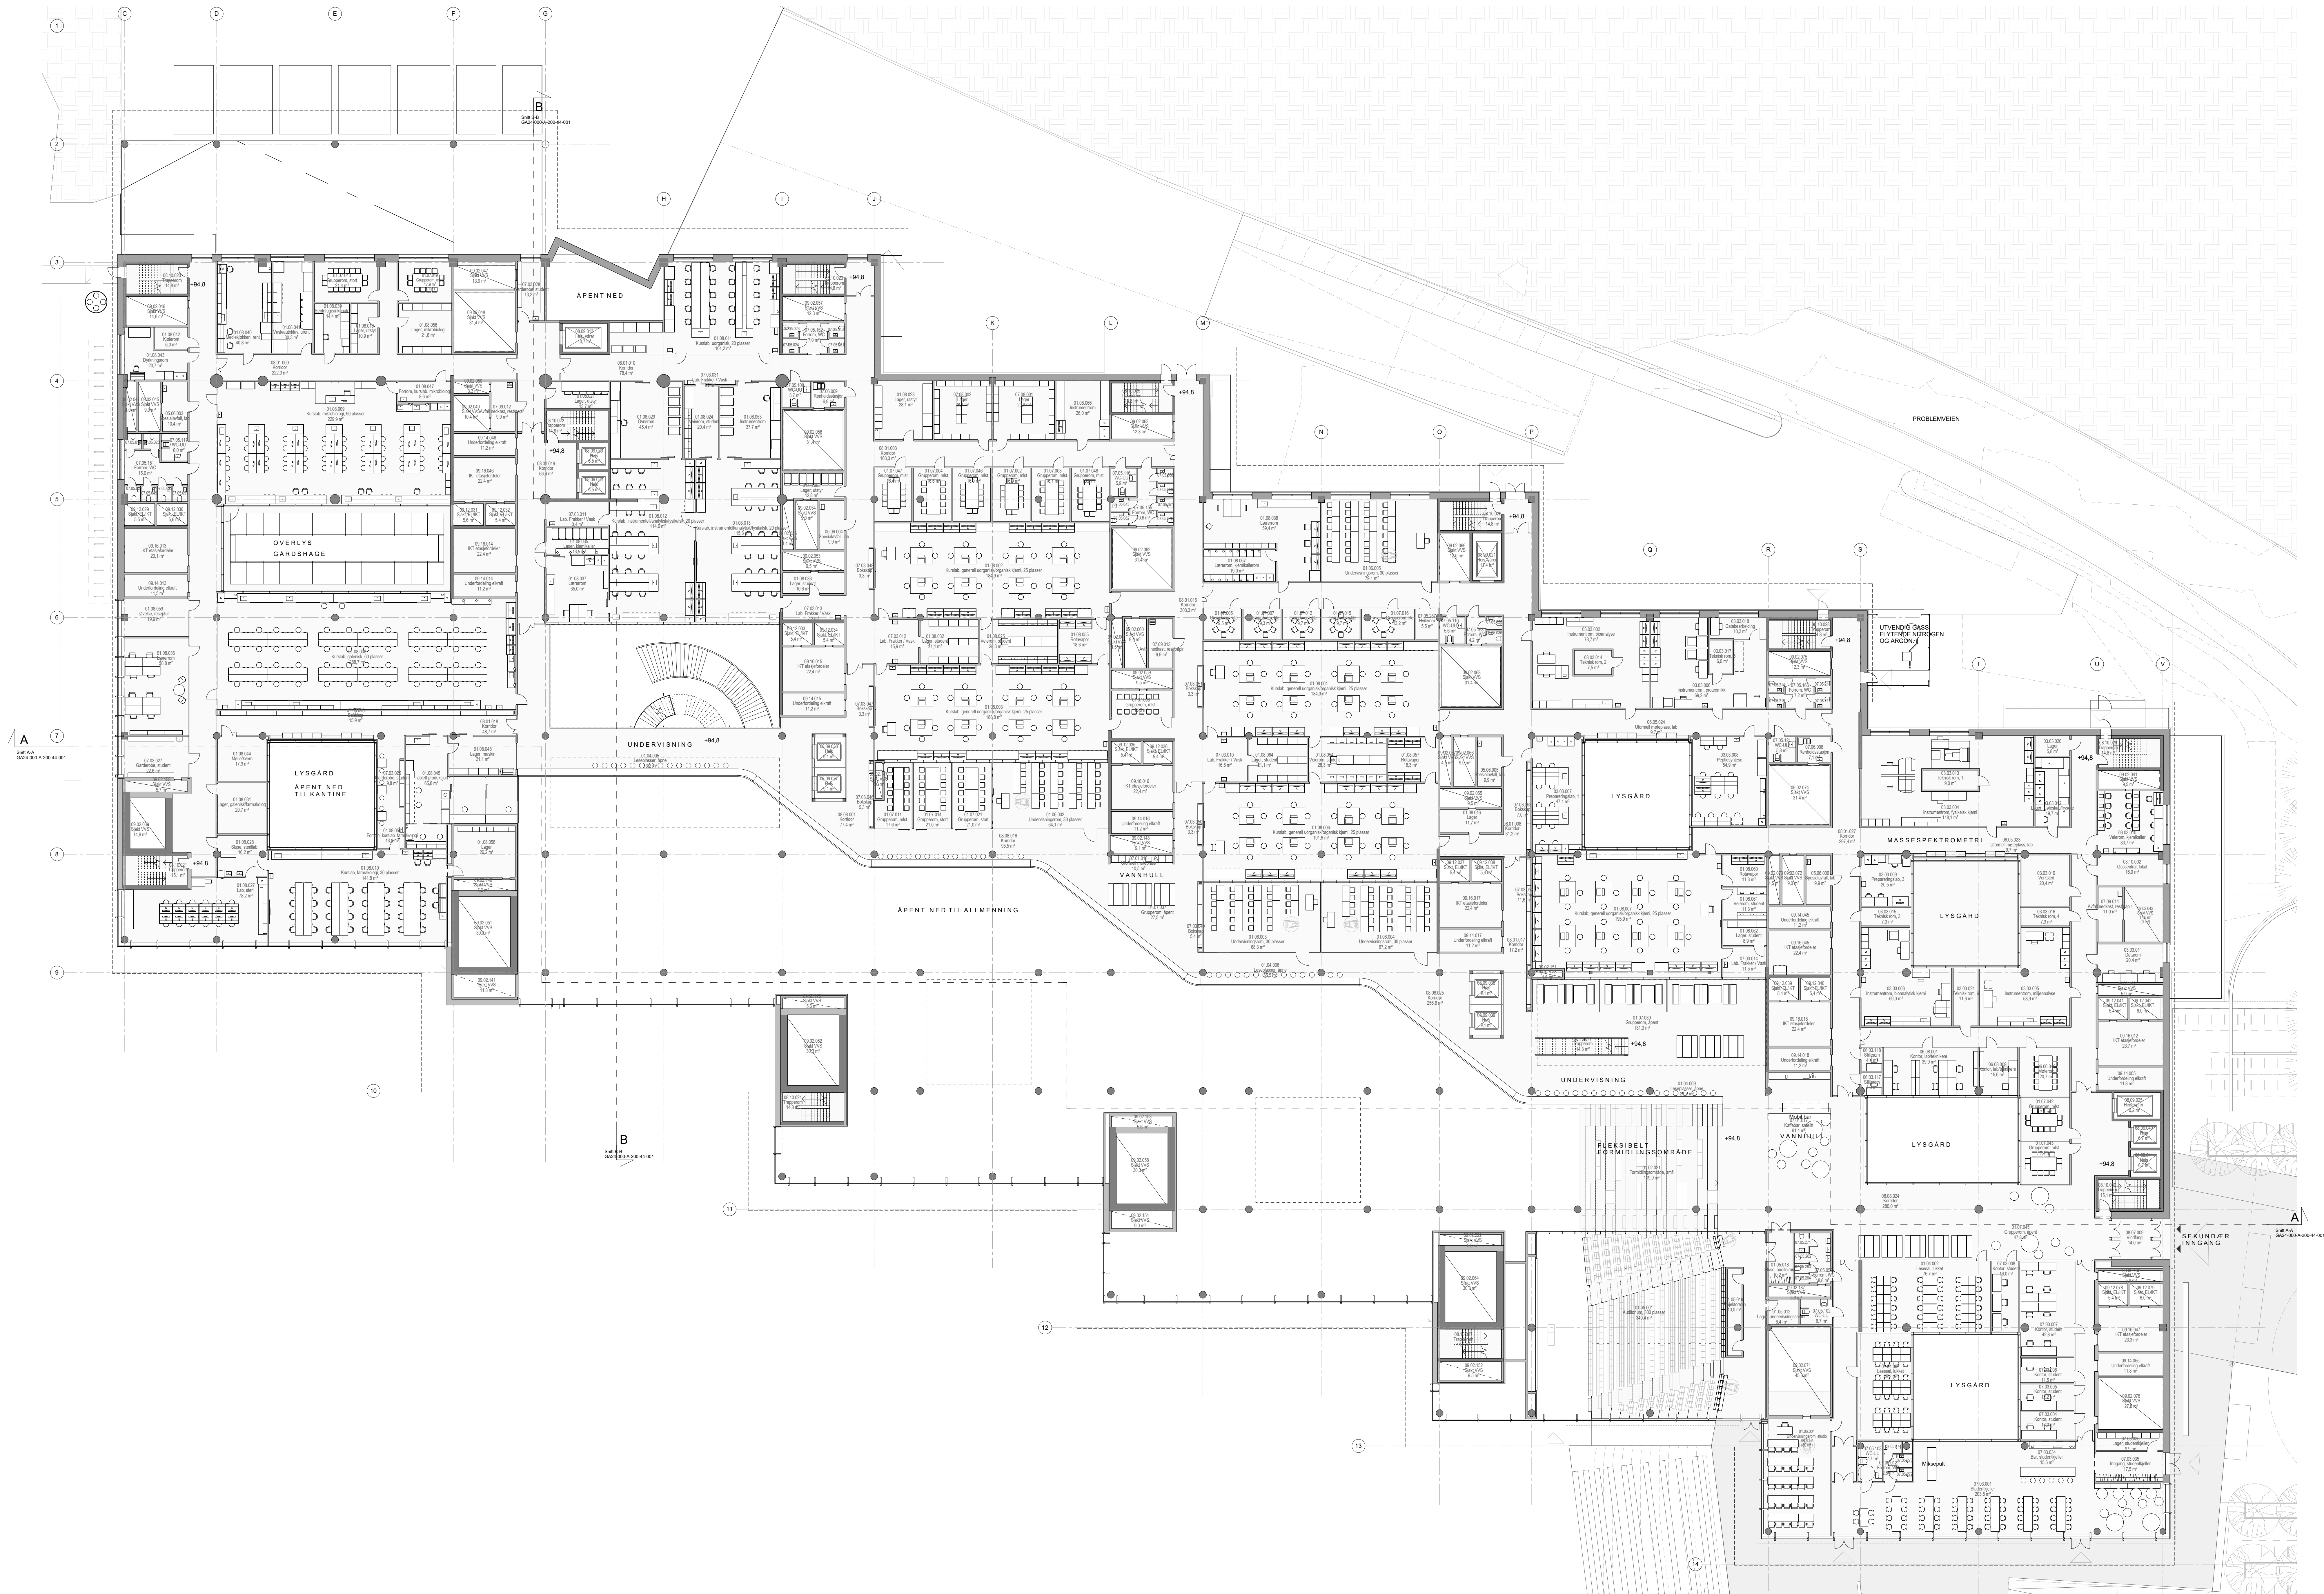

3	24.06.16	FORPROJEKT	Rev	1	10/10
2	15.04.16	FORPROJEKT	Rev	1	10/10
1	04.04.16	Tverrtagsskisse	Rev	1	10/10
Rev	04.04.16	Tverrtagsskisse	Rev	1	10/10
Kompletteringsplan: Dato: 04.04.16, Type: 10/10, Rev: 1					
316 GA24-02 -A-200-23-001 6-03					
Prosjektleder:					
☒ ARKPGL: RATIO Arkitekt as Cubo as					
☐ IARK: RATIO Arkitekt as					
☐ RIB: MOE as Høyre Finansk as					
☐ RIG: MOE as Grunn Teknisk as					
☐ RIV: Erichsen & Høgen as MOE as					
☐ RIE: Ing Per Rasmussen as Malmes & Endresen as MOE as					
☐ RIEH: Erichsen & Høgen as					
☐ RIB+ : Erichsen & Høgen as					
☐ RIAKU: Brekke & Strand as					
☐ LARK: Kristine Jensens Tegnestue ApS Bjørk & Lindheim as					

Ratio arkitekt as
MOE as
Ing Per Rasmussen as
Ark Kristine Jensens Tegnestue ApS

UIO Livvitenskapsbygget

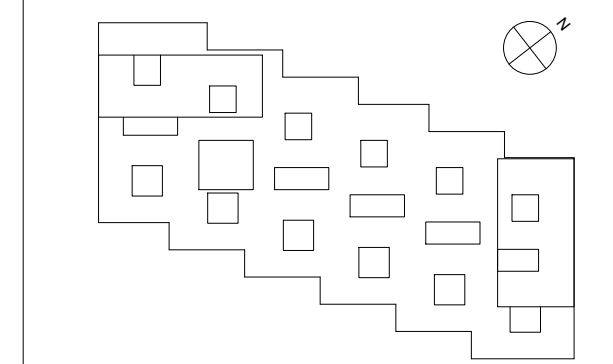

Statsbygg				
Postboks 8106 Dep 0025 Oslo Tlf: 815 55 045 www.statsbygg.no				
FORPROJEKT				
Prosjekt	Dato	Rev	Prosjekt	Dato
1004501	08.09.2015	1	1004501	08.09.2015

Plan 2