


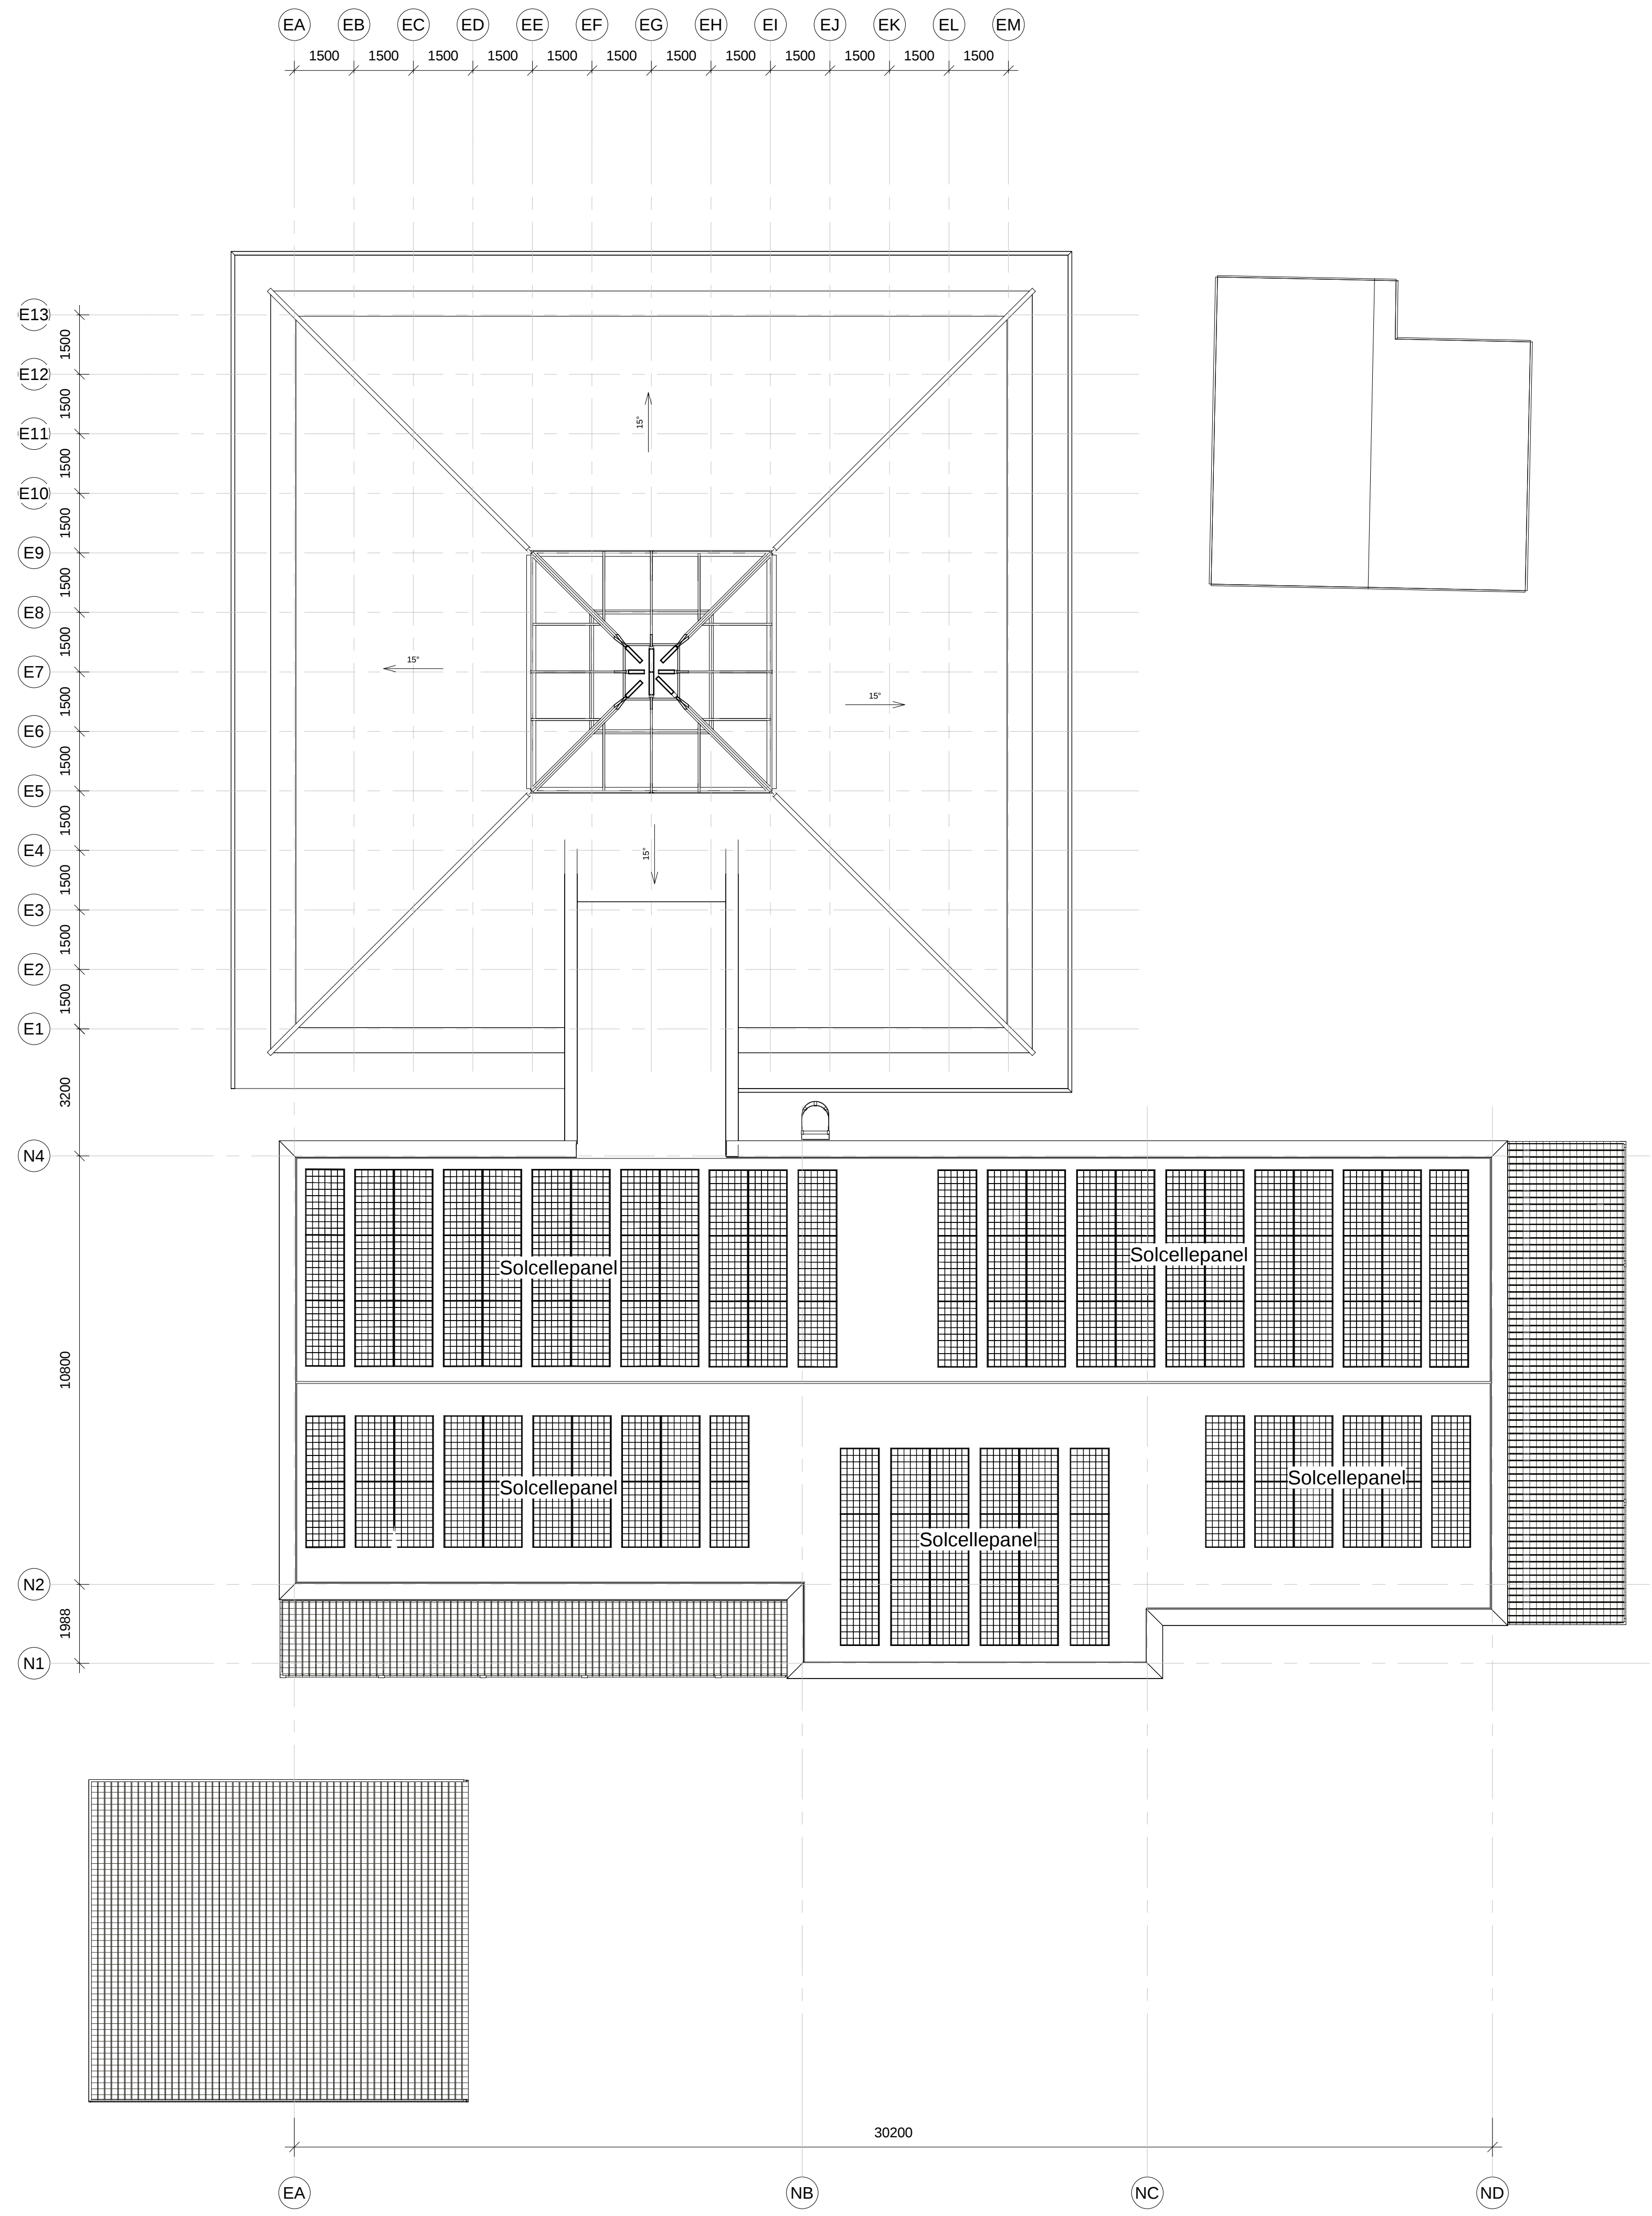

Rev	Endring	Utført	Kontr.	Dato
Tegningsnummer:				Prosjektnr.
120				1349
●	ARK : StudioNSW Torggata 52, 2301 Hamar	lo@studionsw	48003860	
●	JARK : StudioNSW Torggata 52, 2301 Hamar	lo@studionsw	48003860	
●	LARK : StudioNSW Torggata 52, 2301 Hamar	tlg@studionsw	48003860	
○	RIB : Norconsult Torggata 22, 2317 Hamar	ole.erik.holestol@norconsult.com	45 40 44 73	
○	RIV : Norconsult Torggata 22, 2317 Hamar	geir.stensrud@norconsult.com	918 39 477	
○	RIE : Norconsult Torggata 22, 2317 Hamar	goren.johnstad@norconsult.com	918 22 287	
○	RIBr : Norconsult Torggata 22, 2317 Hamar	aase-marie.halvorsen@norconsult.com	97 95 50 40	
○	RIaku : Norconsult Torggata 22, 2317 Hamar	vidar.stoen@norconsult.com	97 07 15 30	
○	RIBylv : Norconsult Torggata 22, 2317 Hamar	anette.mari.thomassen@norconsult.com	957 54 025	
BIM koordinator				
BIM Koordinator Adresse		E-post	Telefon	
Lokasjons fig.				