


Vannkum 36998

Tegning nr. 226

Kum Ø1 200

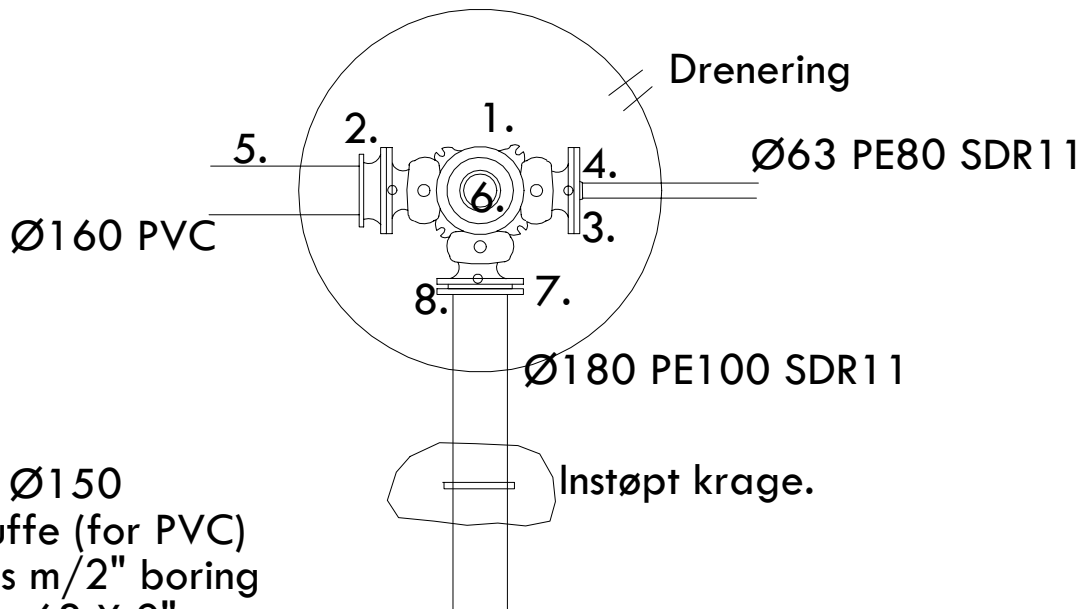

1. Combi-T Ø150
2. Flensemuffe (for PVC)
3. Blindflens m/2" boring
4. Tippunion 63 X 2".
- 5: Setningsledd
- 6: Storz brannventil.
7. Flensekrage PE.
8. Løslens Ø180/Ø150

M=1:25

Horten kommune
Kommunalteknisk planavdeling
25.10.2018
A.B.