
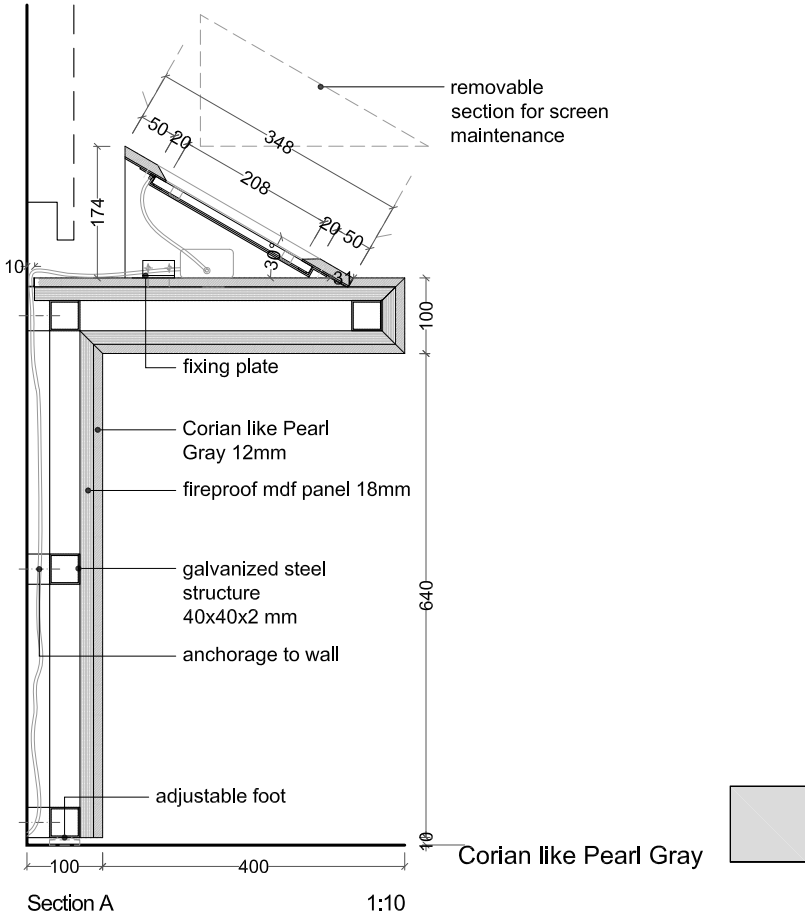
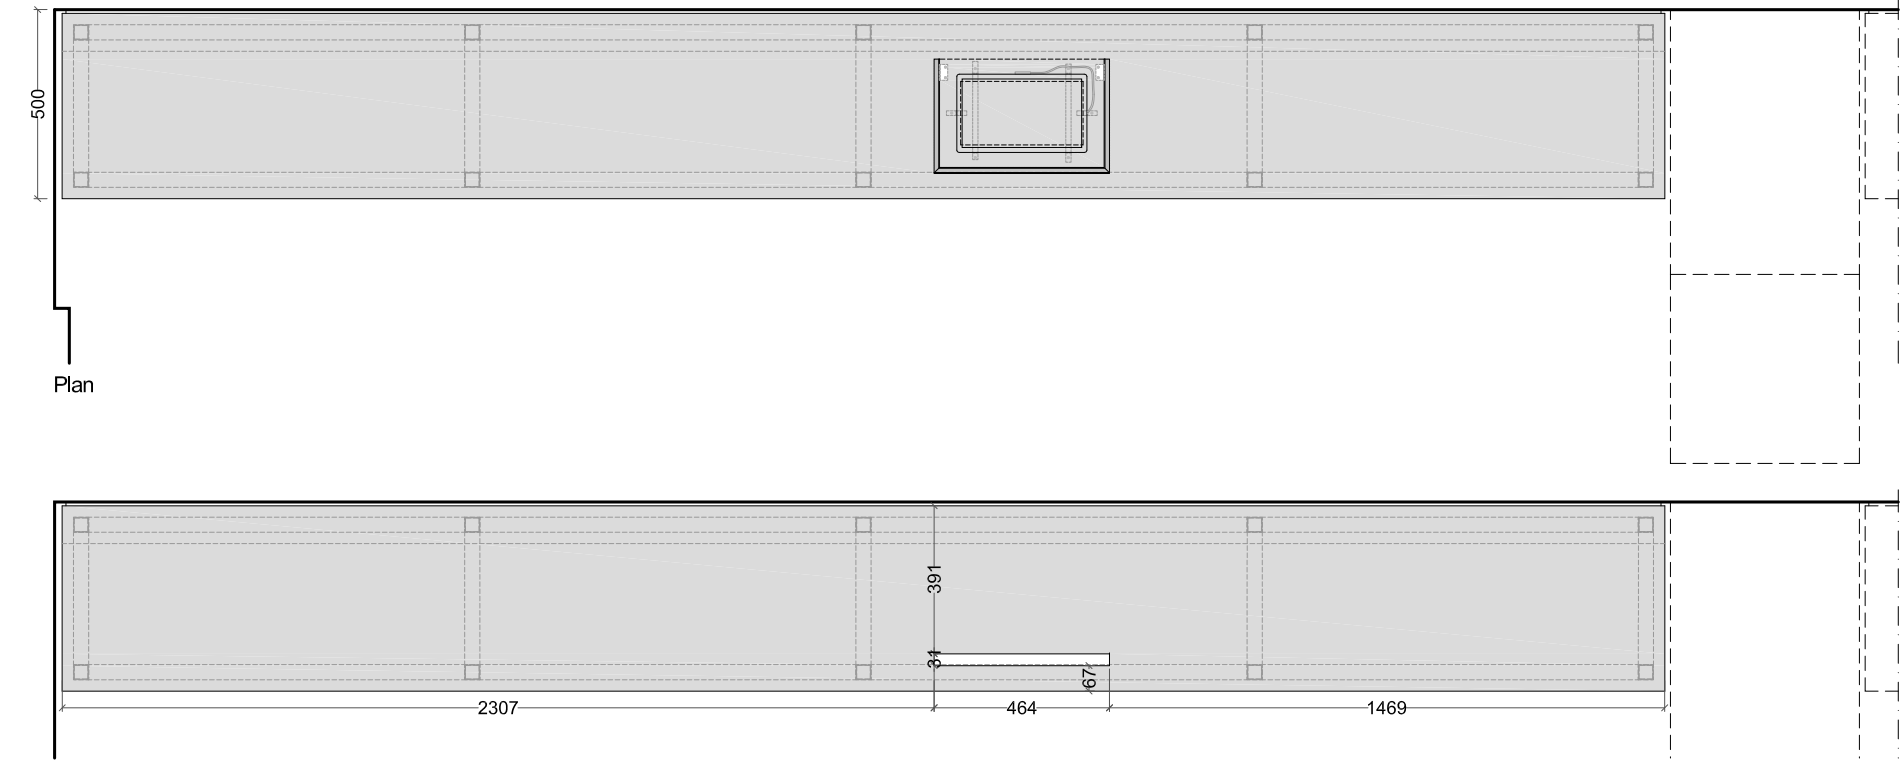
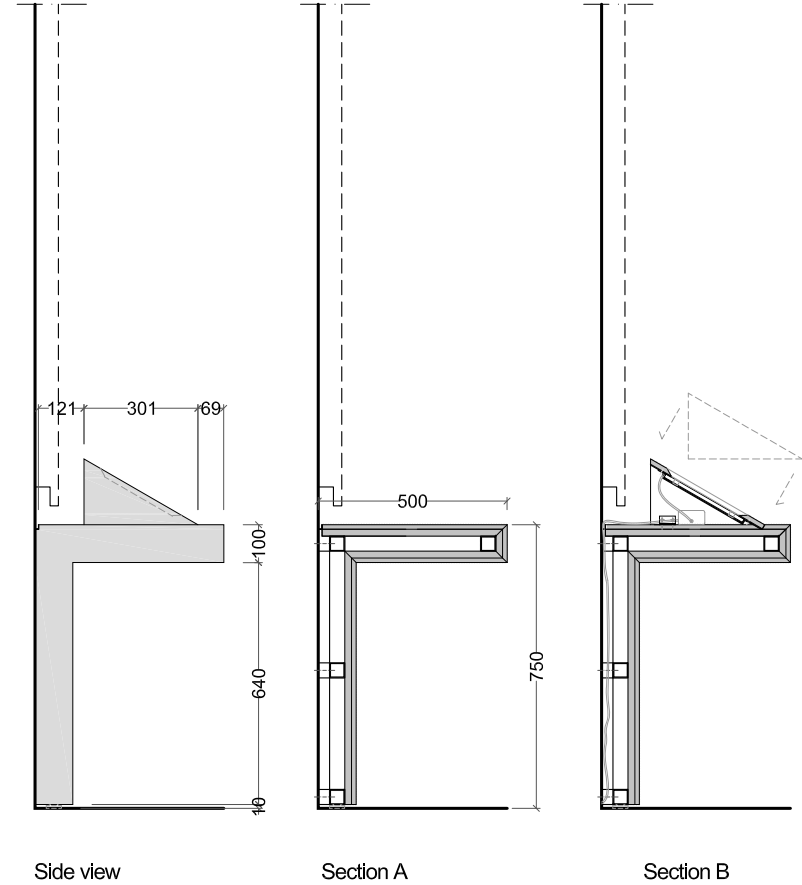





06. TABLES - TA


06.01 CORIAN LIKE TABLES (TA-C)

* the measurement (sqm) refers to the development of the Corian like surface.


Room	Code	Width (m)	Depth (m)	Height (m)	Colour reference	Corian like Surface (sqm)*	Note
23	R23_TA-C-01	4,24	0,50	0,75	Pearl Gray	7,18	
						0,50	Multimedia Holder
	R23_TA-C-02	4,24	0,50	0,75	Pearl Gray	7,18	
						0,50	Multimedia Holder
77	R77_TA-C-01	4,77	0,60	0,70	Designer White	7,99	
TOTAL		8,48	Pearl Gray		15,36		
		4,77	Designer White		7,99		

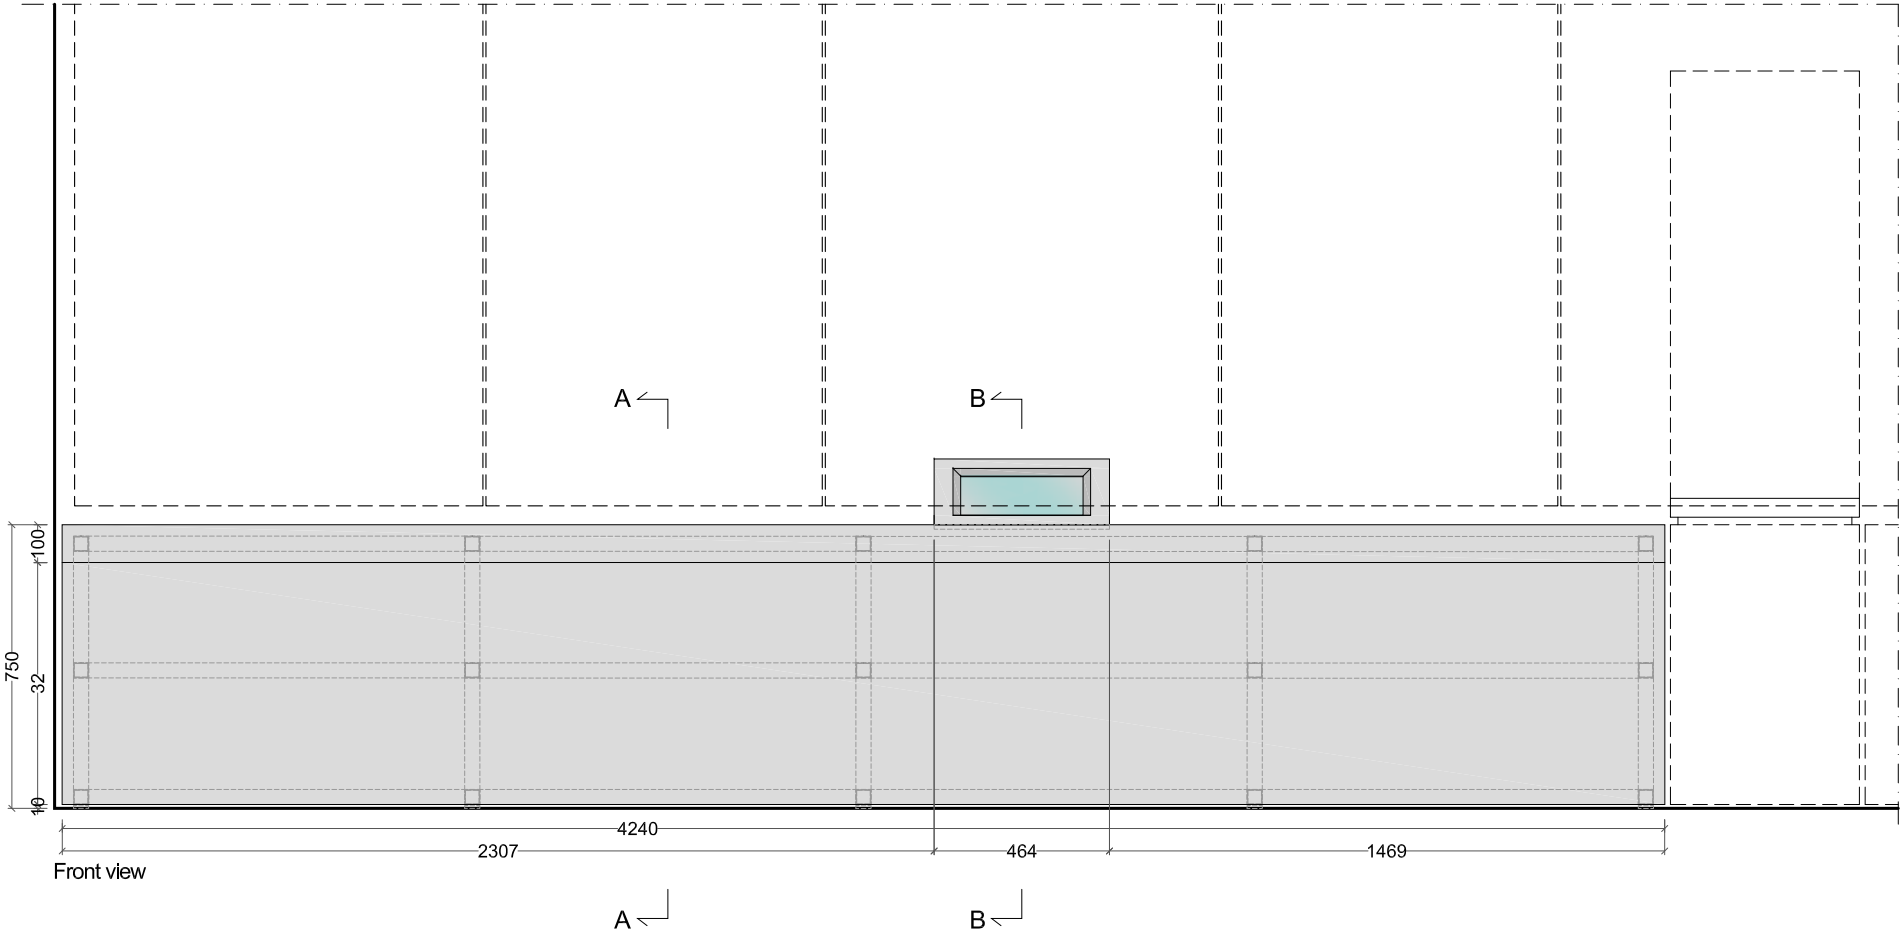

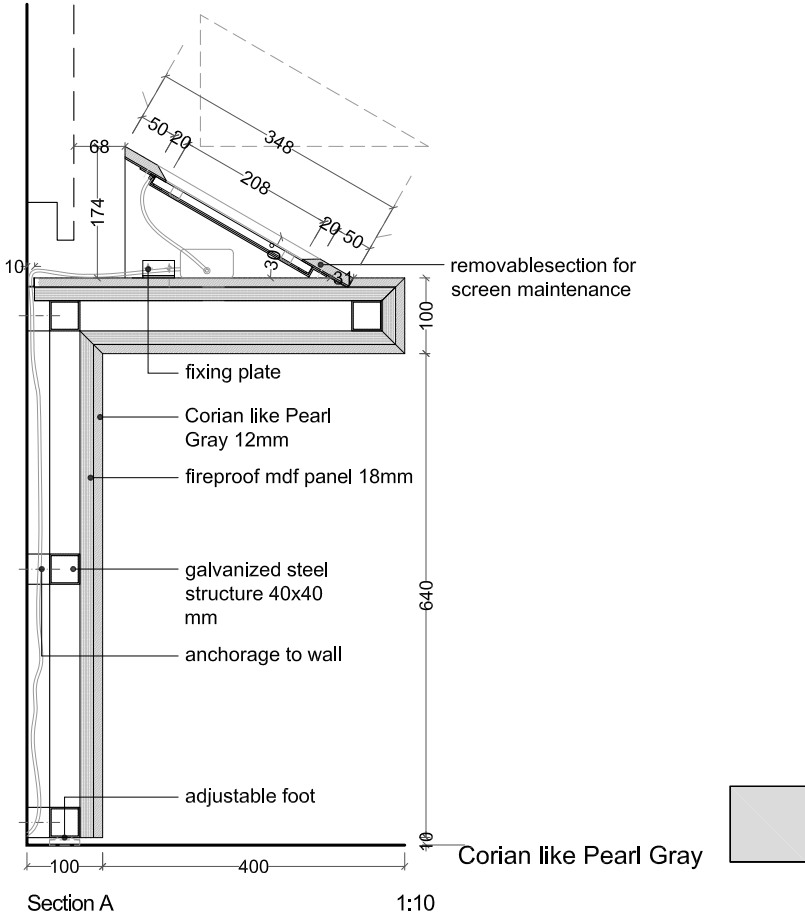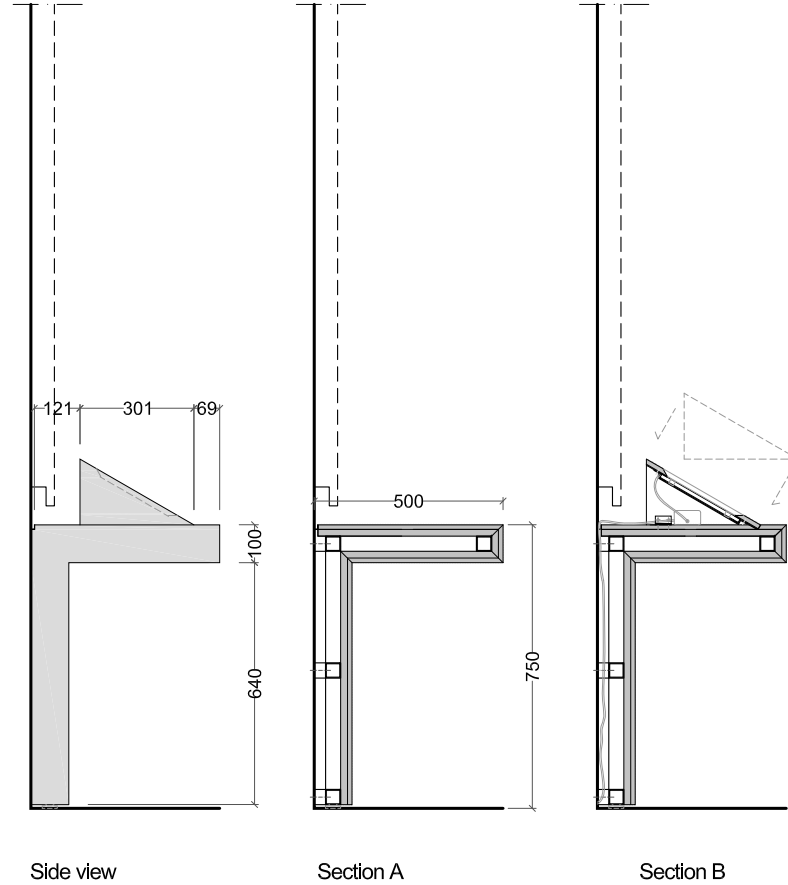
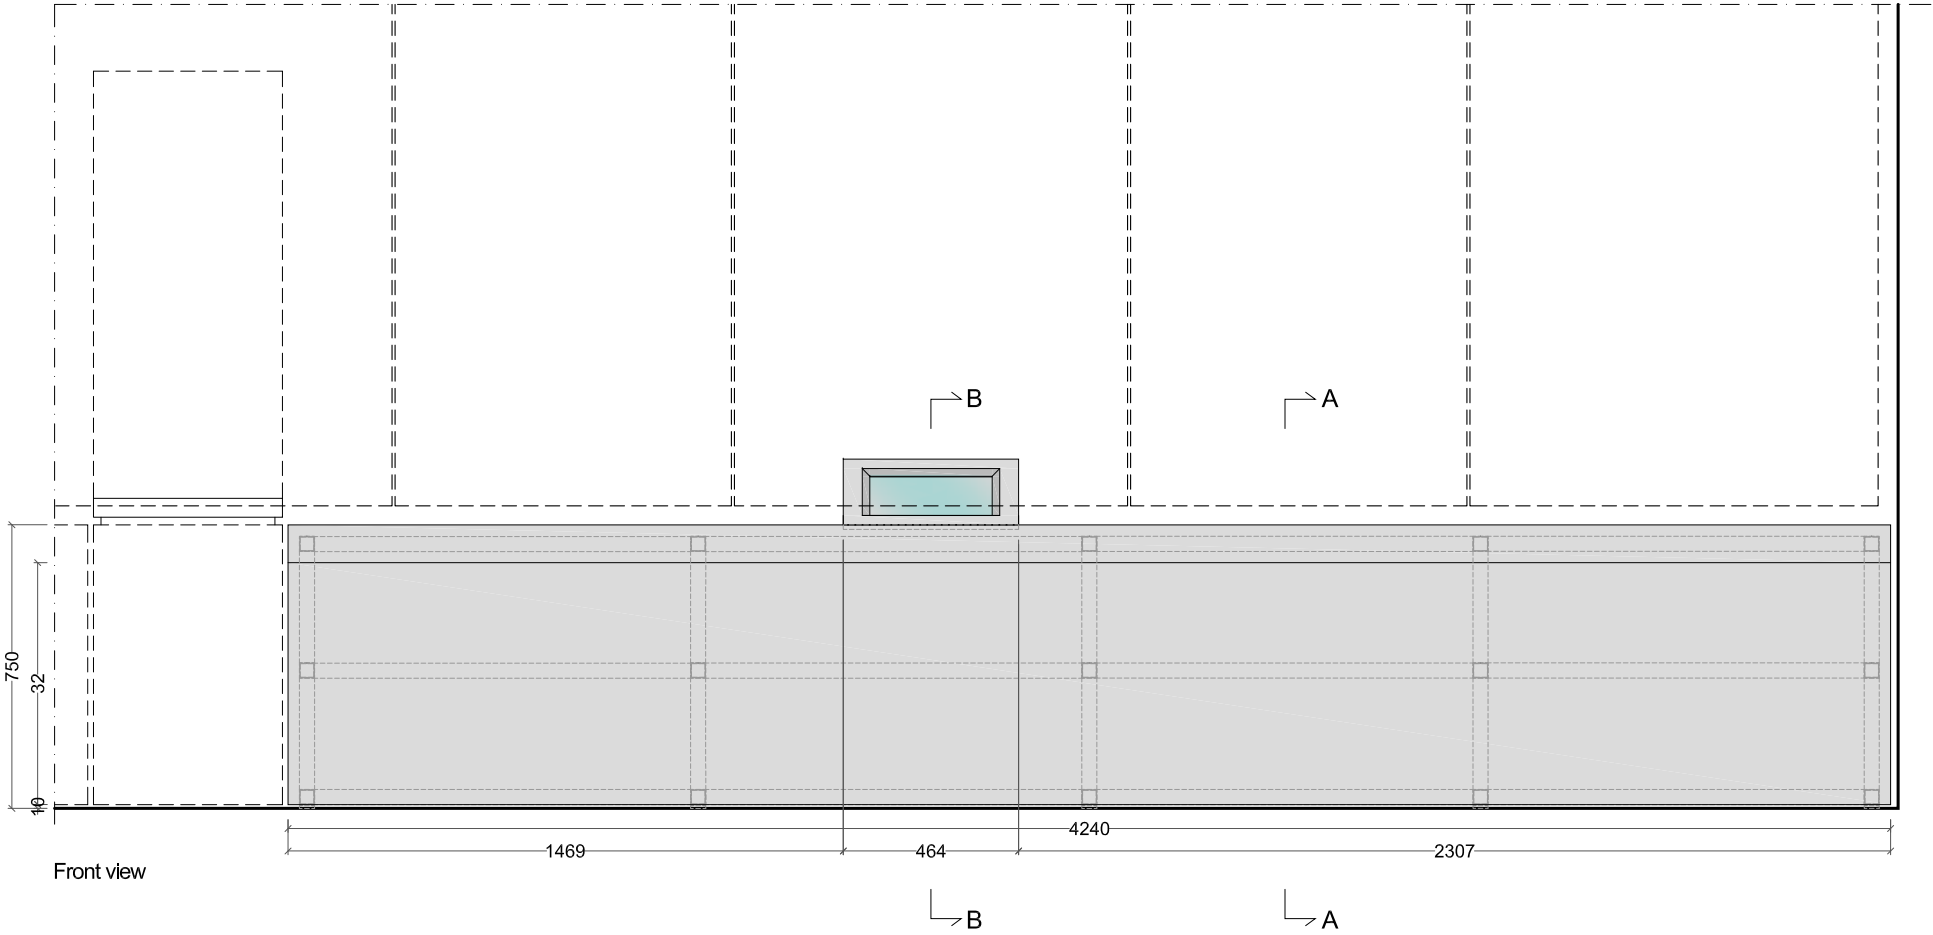


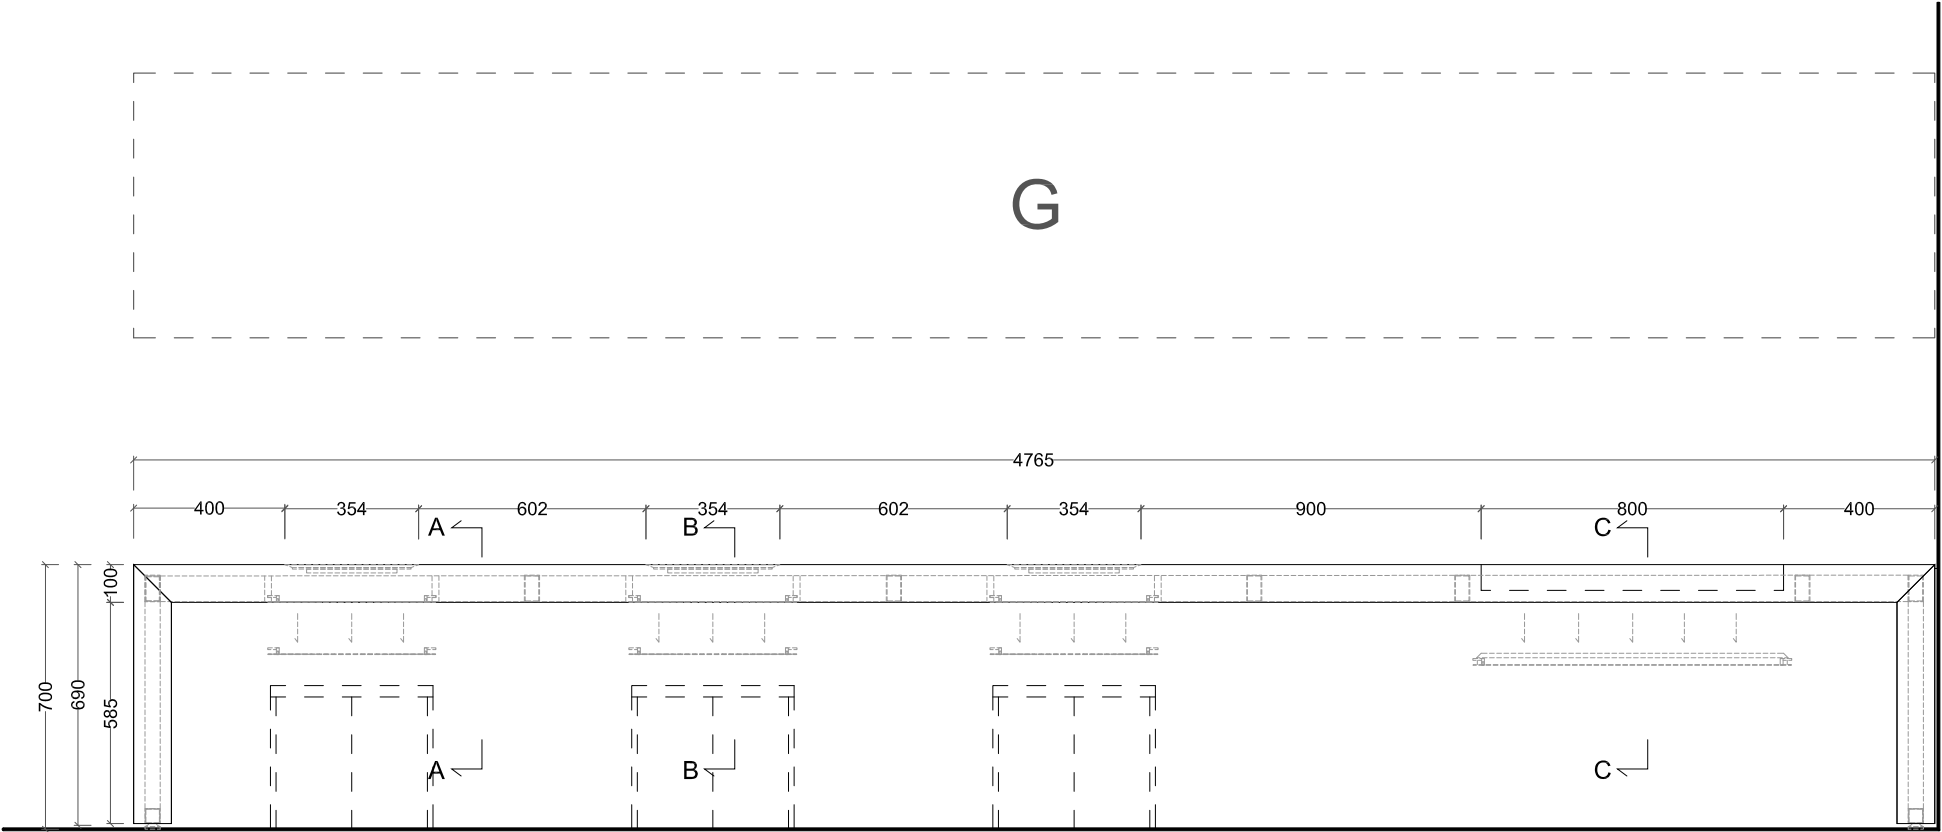

Front view

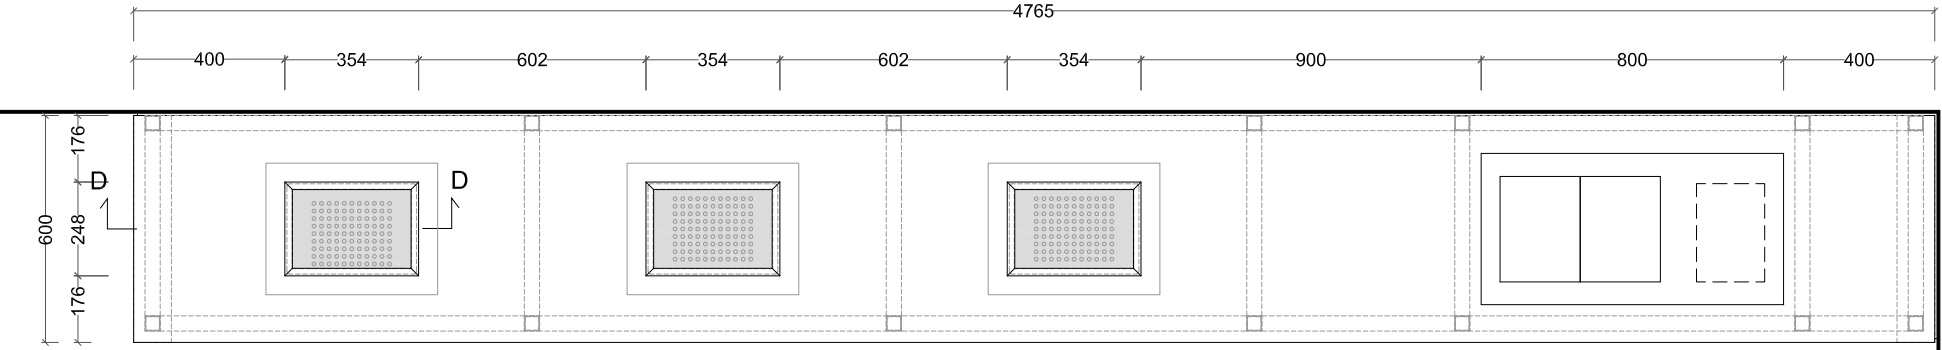


Plan

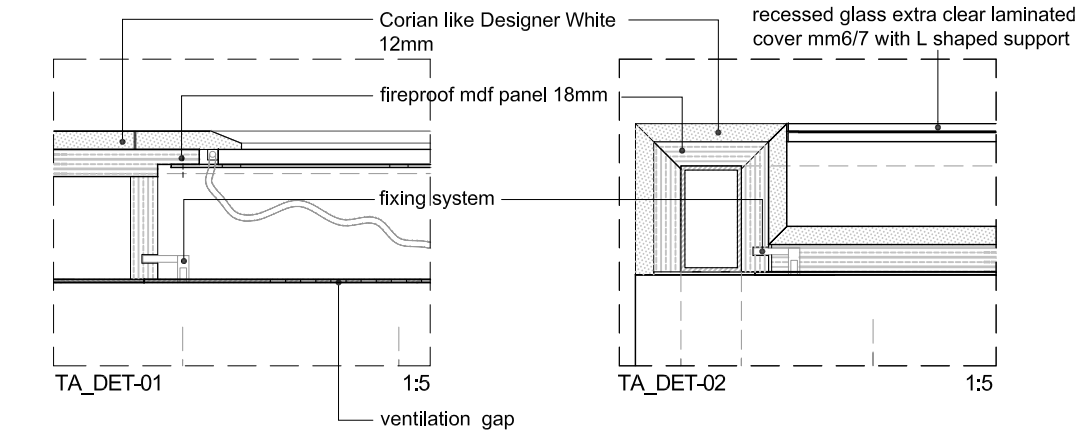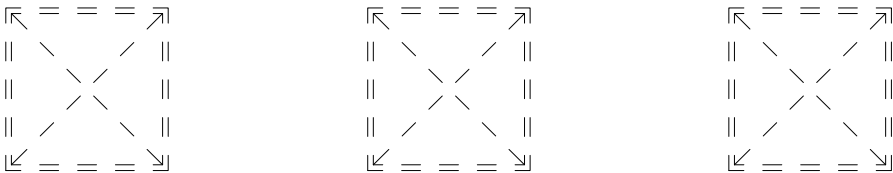

Section A

Section B

Section C

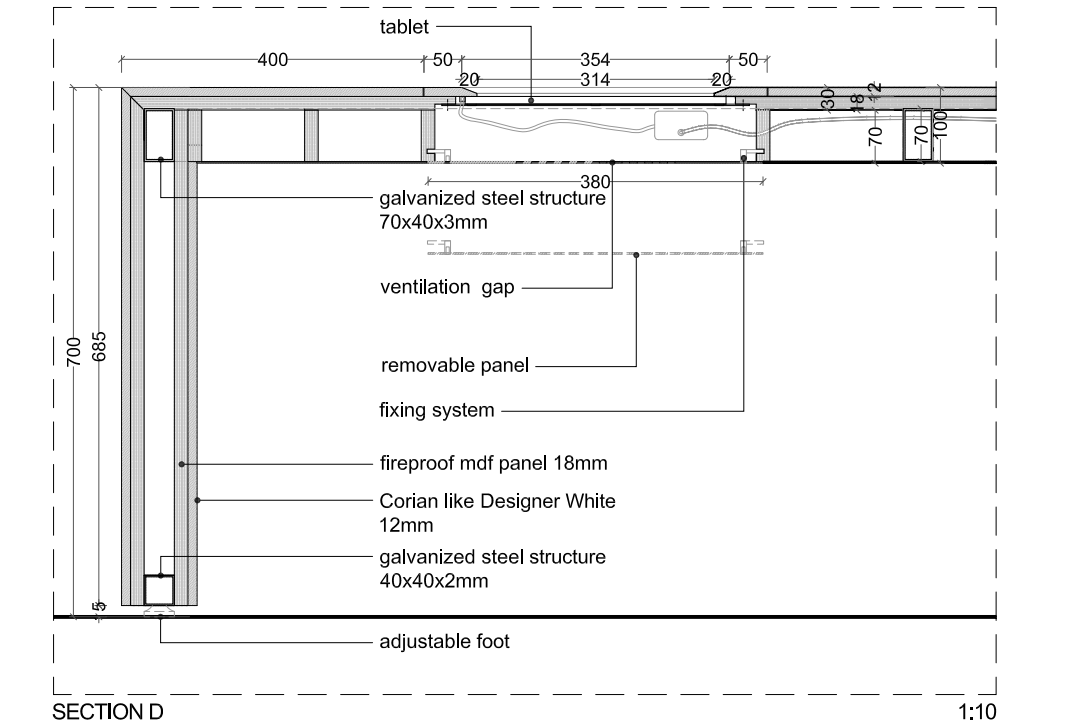

Corian Designer White