
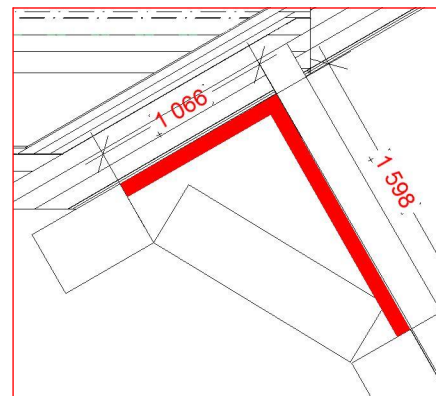


Technical drawing of a roof section showing a trapezoidal area with dimensions: 1066, 1598, 400, and 1370. The area is labeled "Bunnplate".


Technical drawing of a topplate showing dimensions: 400, 1 550, 600, 1 000, 1 948, and 400.

Technical drawing of a rectangular plate. The dimensions are indicated as 1200 and 400. The plate is shown in a perspective view, tilted relative to the horizontal. The drawing includes dimension lines and arrows indicating the measurements.

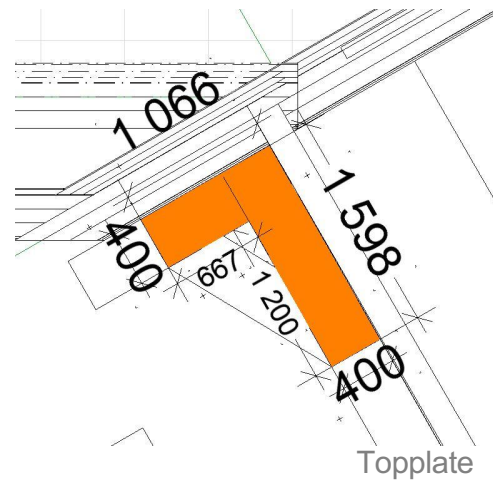



NB! Sittenisje 1 må støttes i bakkant (bunnplaten). F.eks. slik som vist over. Lekter må her skrus i vegg med ok i flukt med ok skap.

NB! Kontrollmål skal tas på stedet når skap og reoler er ferdig montert. Nisjene må leveres i deler slik at det er tatt høyde for tilpasning av platene på stedet.

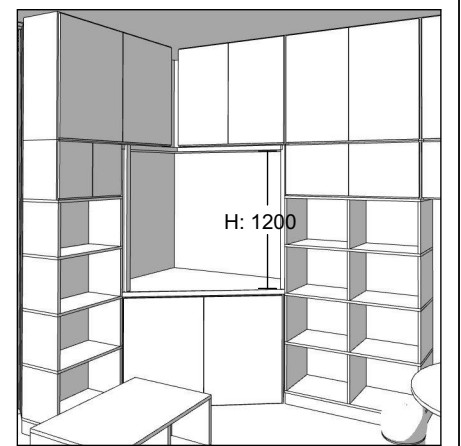

H: 900

Sittenisje 3 i bibliotek

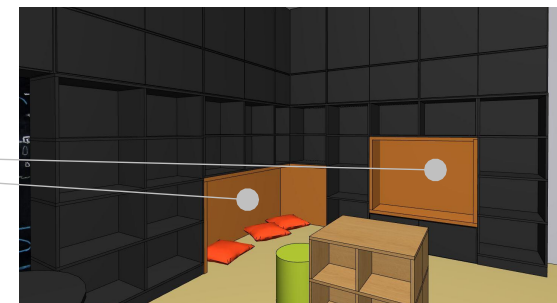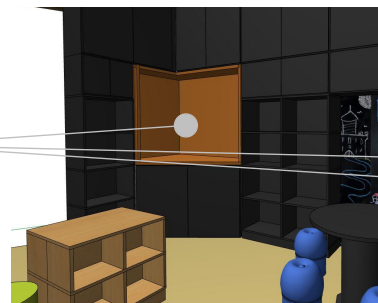

REV.	DATO	ENDRING	TEGN	KONTR	GODKJ
Fase: Detaljprosjekt			Gnr./Bnr.: ###		

A3