


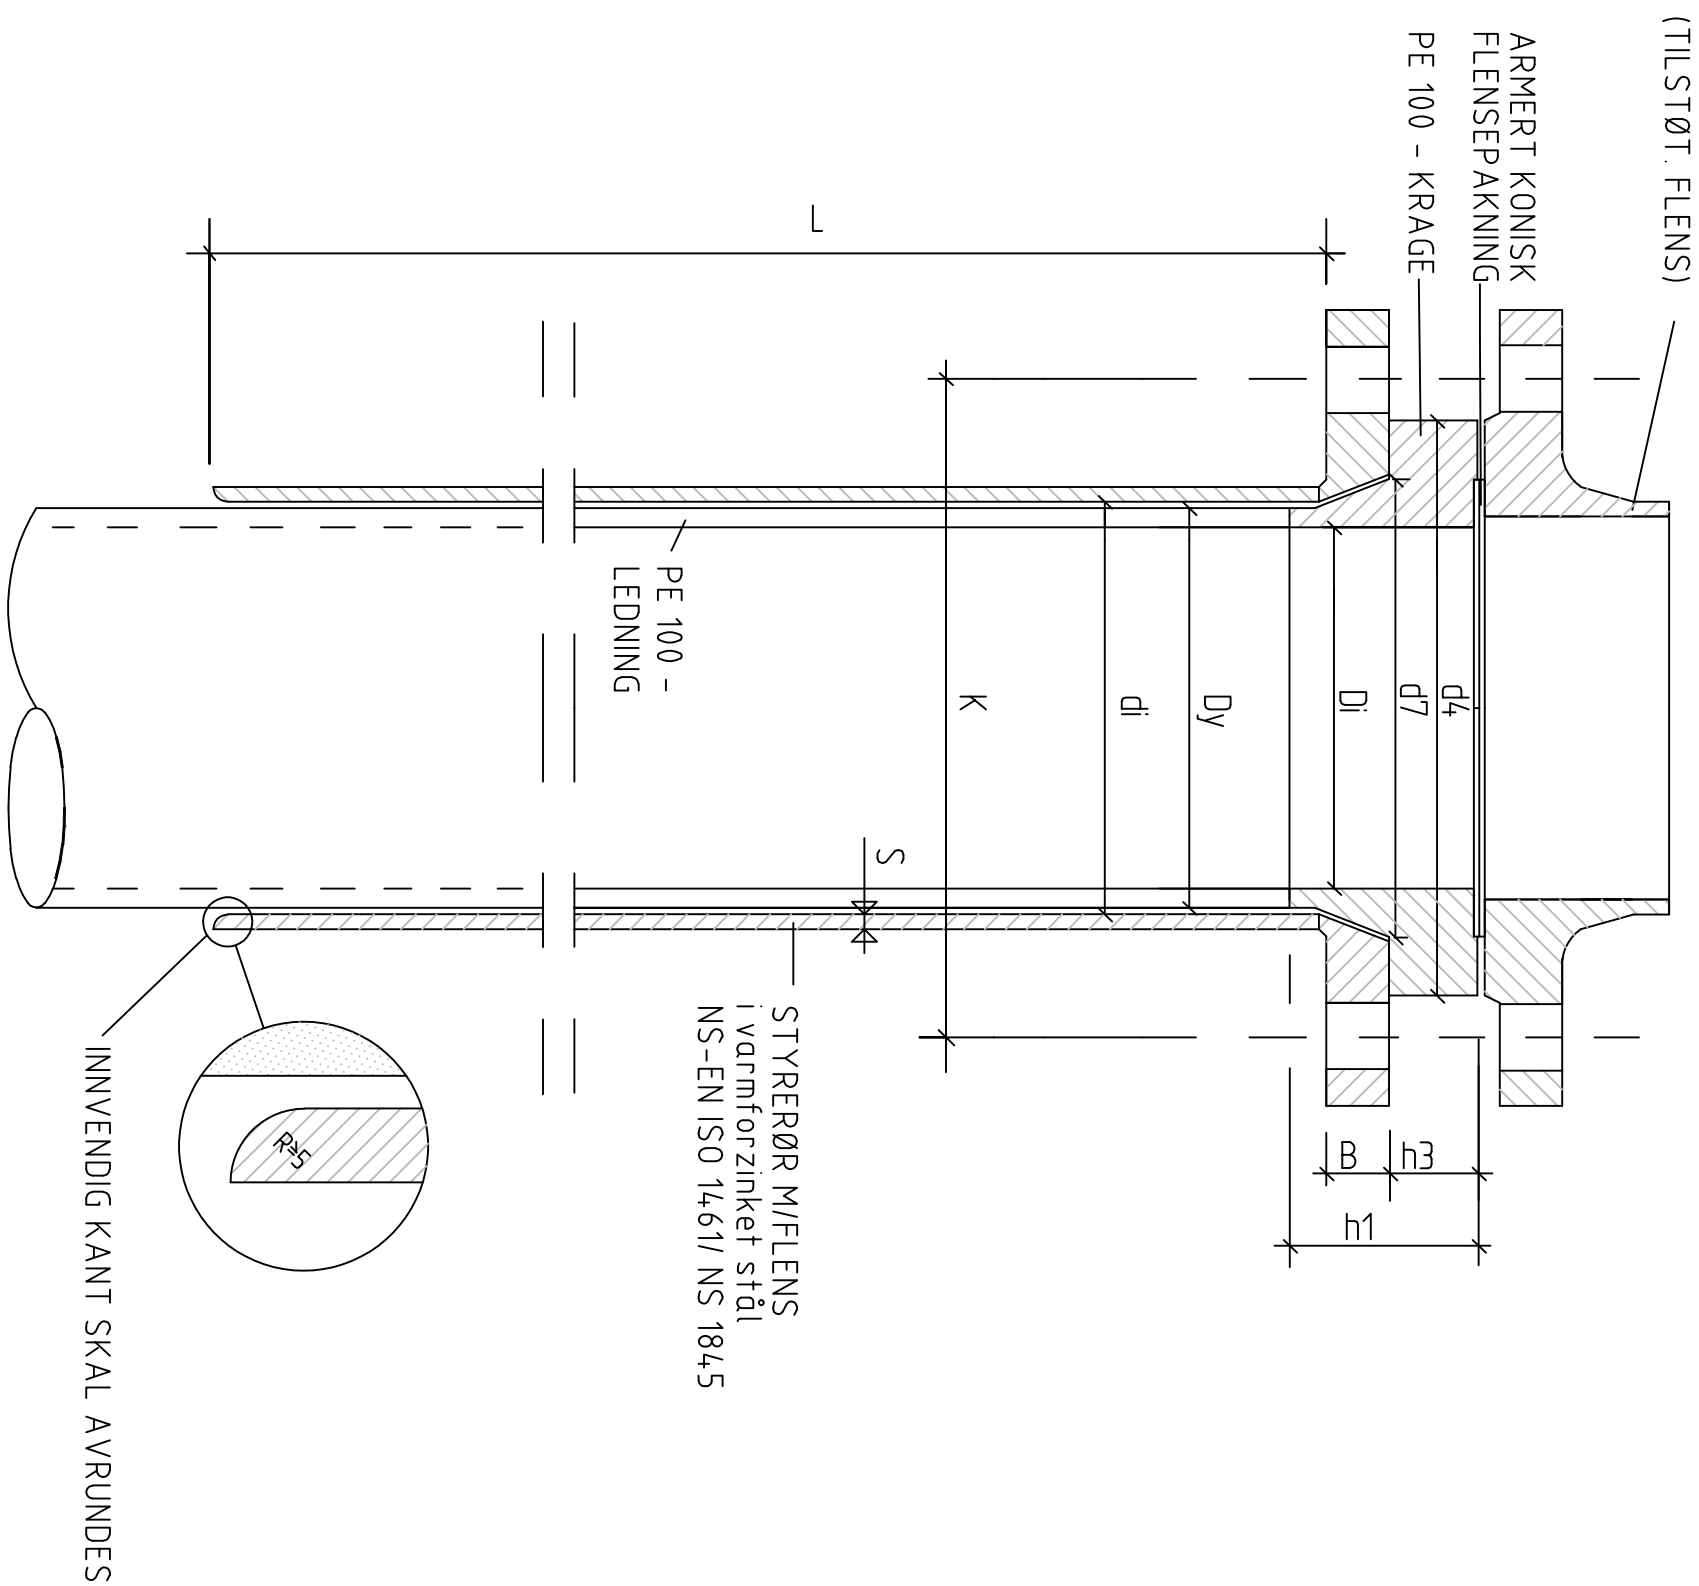

RØR DIA.	FLENSE TIL KNYTN.	K	B	d _i	L	S
160	DN150 (153/16)	250	-	166	500	5
180	DN150 (153/10)	240	18	186	500	5
225	DN200 (153/16)	295	-	233	700	5
250	DN250 (153/16)	355	-	258	700	5

TILKNYTNINGSMÅL NS 153 PN10 og PN16

Dy	Di	d4	h1	h3	d7	PE	SDR
160	130,8	-	-	-	-	100	11
180	139,8	-	-	-	-	100	9
225	184,0	-	-	-	-	100	11
250	194,2	-	-	-	-	100	9

For utfyllende mål ref valgt leverandør

[illegible]