


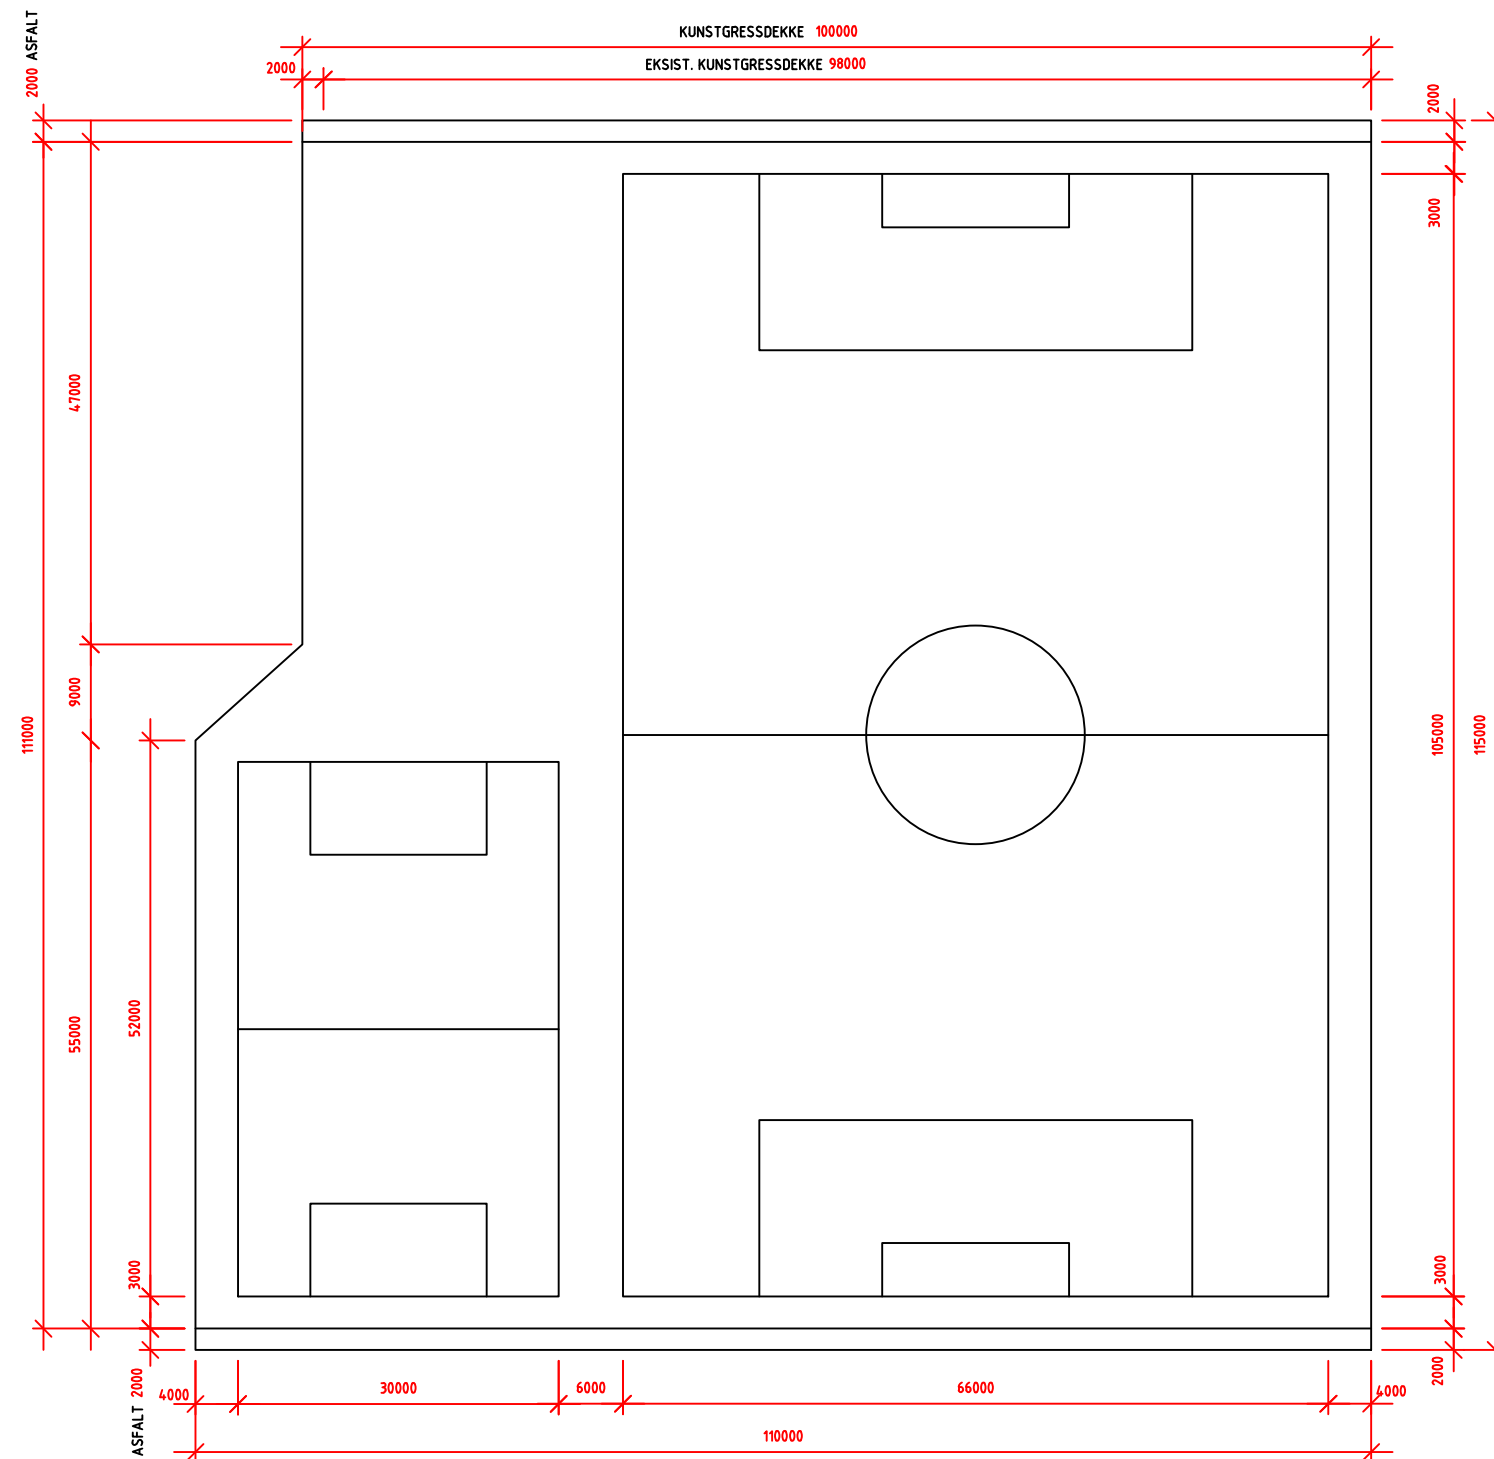

KUNSTGRESSAREAL=11.695 M2

PRESTRUD KUNSTGRESSBANER