


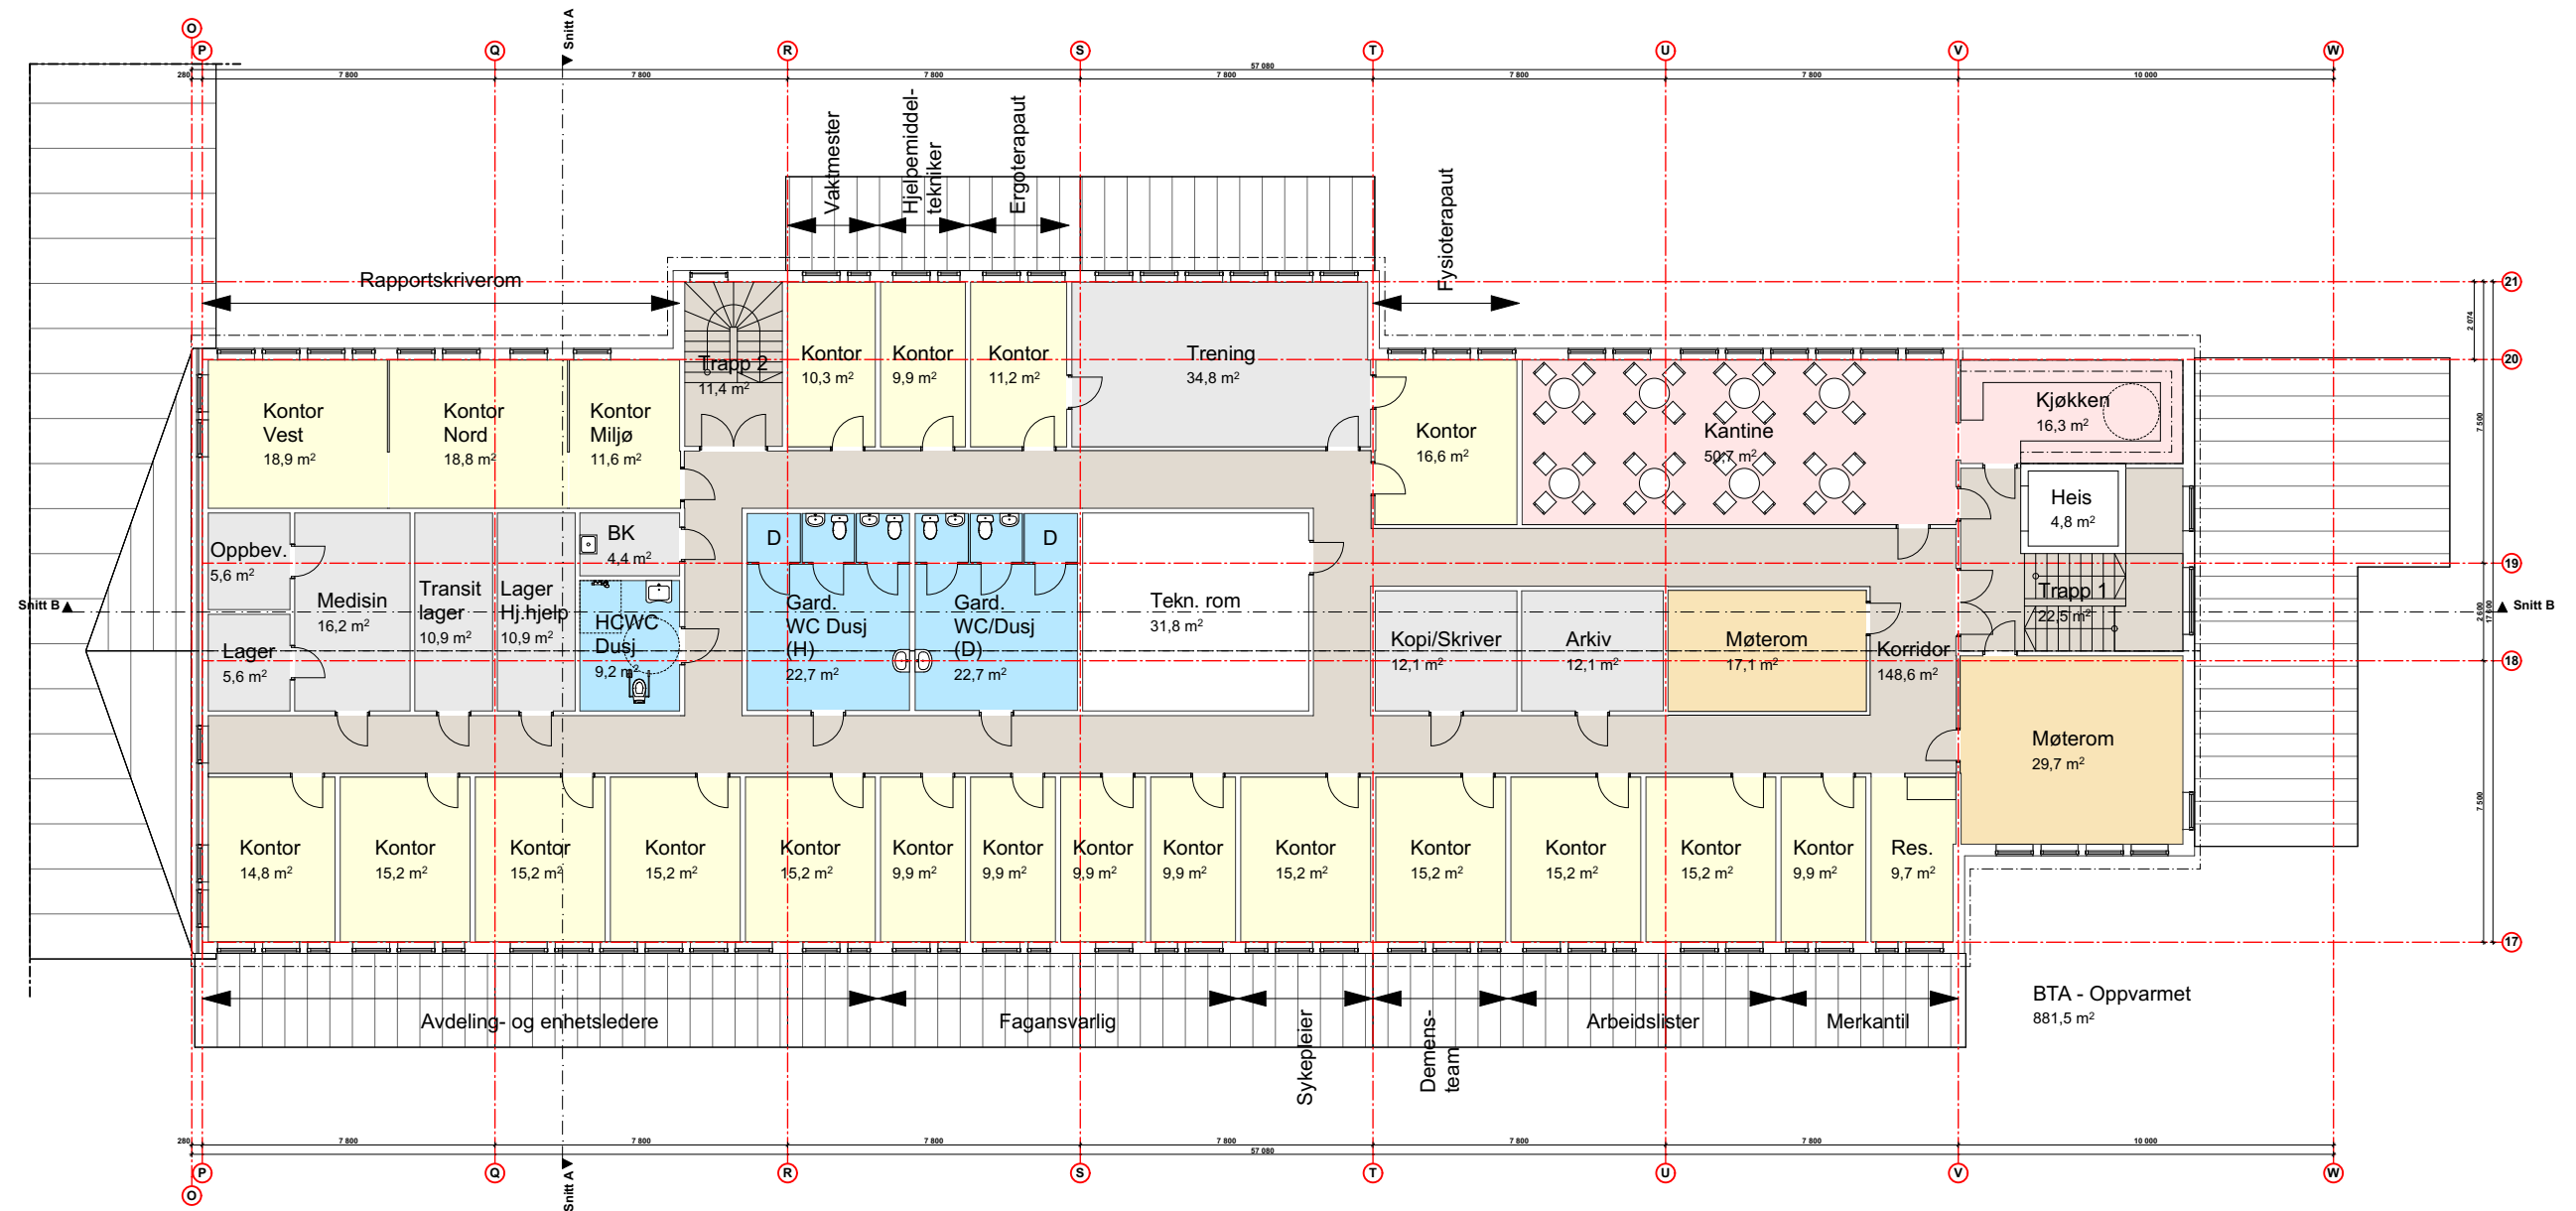

5183894 - **A.20.02** - Elvelund 2 - Omsorgsboliger - **Plan 2. Etasje** - 2018-07-05 - 1:200 -