




GRØFT FOR TRE LEDNINGER

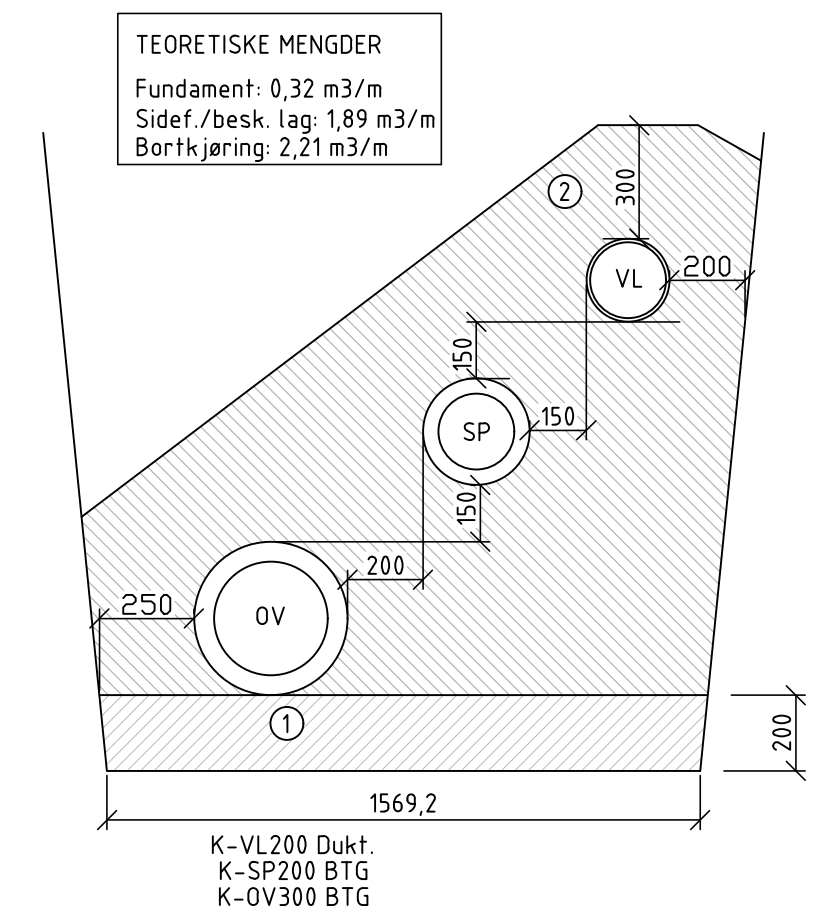


GRØFT FOR TRE LEDNINGER

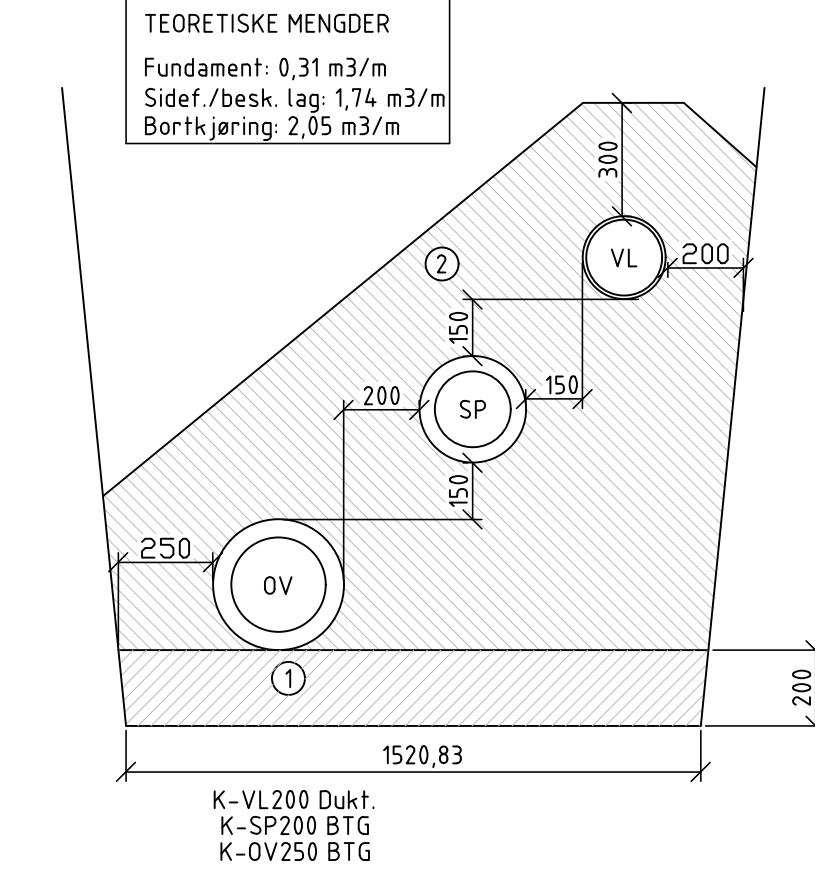


GRØFT FOR EN LEDNING

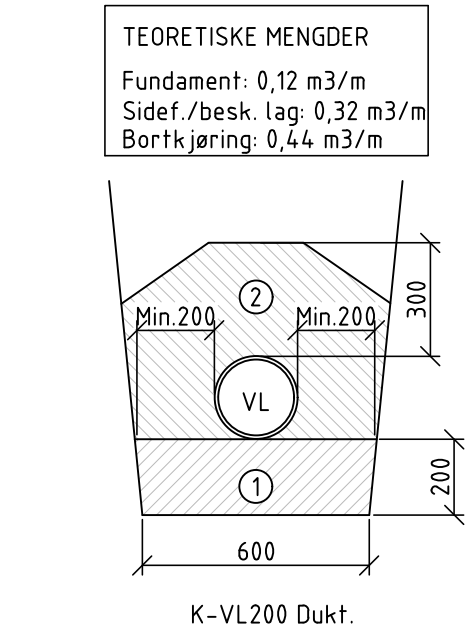


GRØFT FOR TRE LEDNINGER

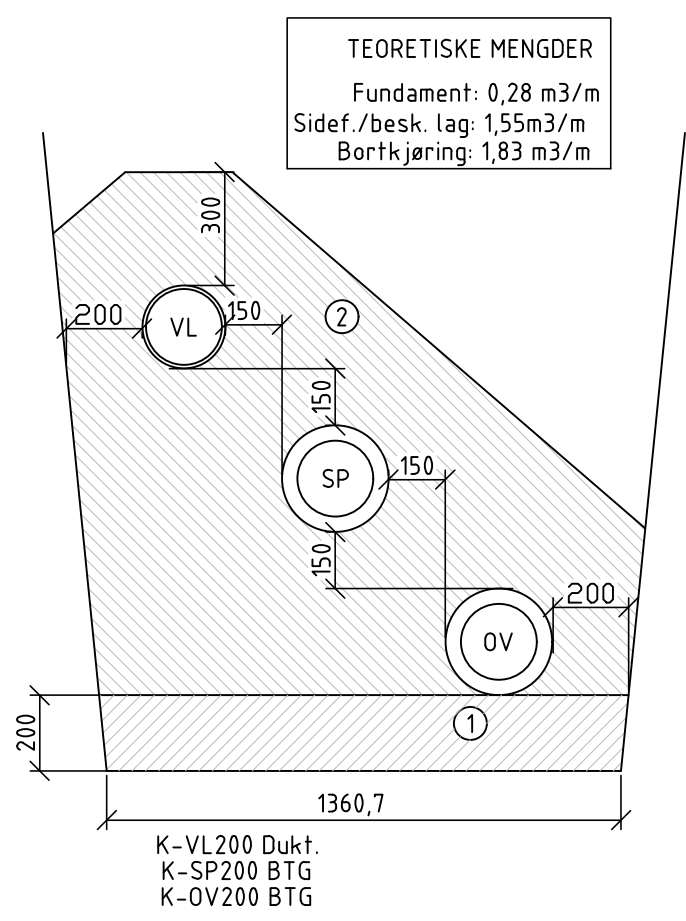


GRØFT FOR TRE LEDNINGER

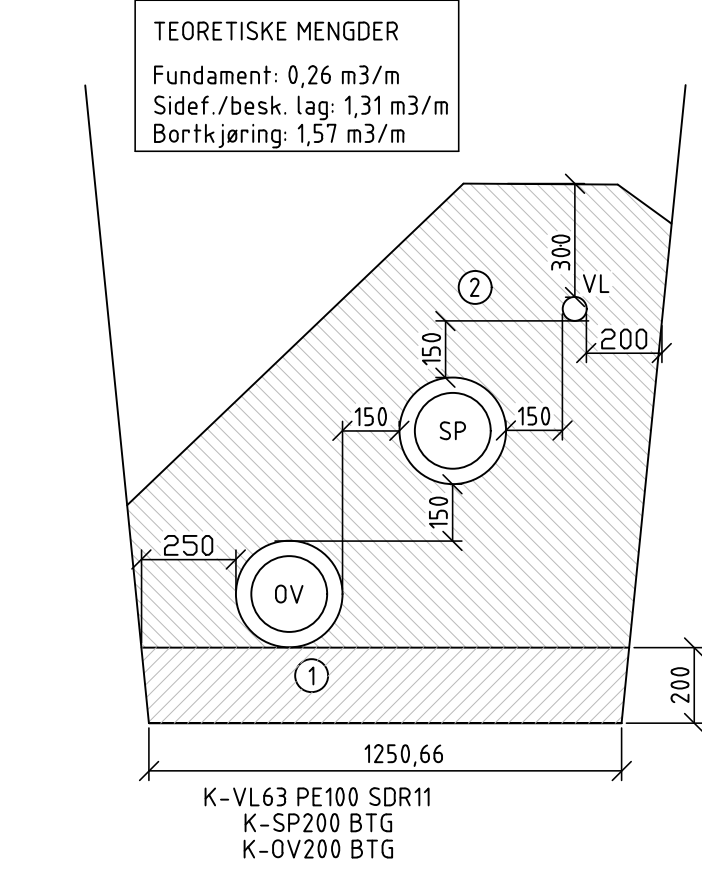


GRØFT FOR TO LEDNINGER

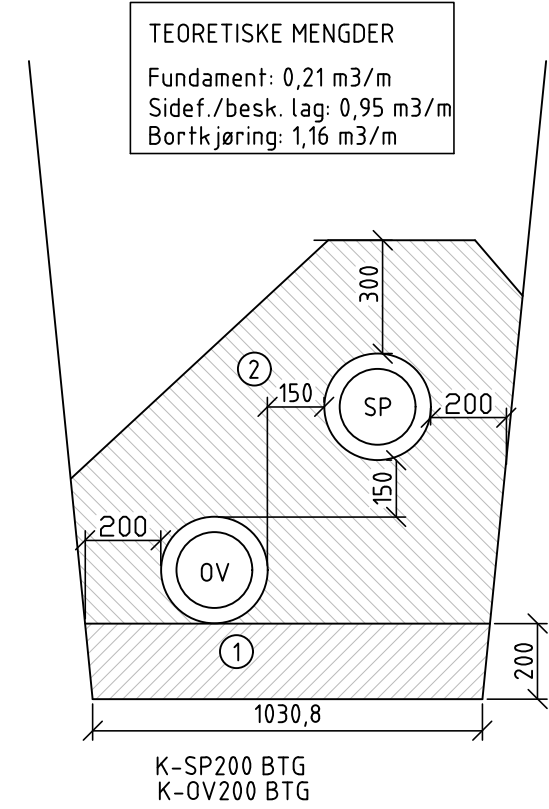


GRØFT FOR EN LEDNING

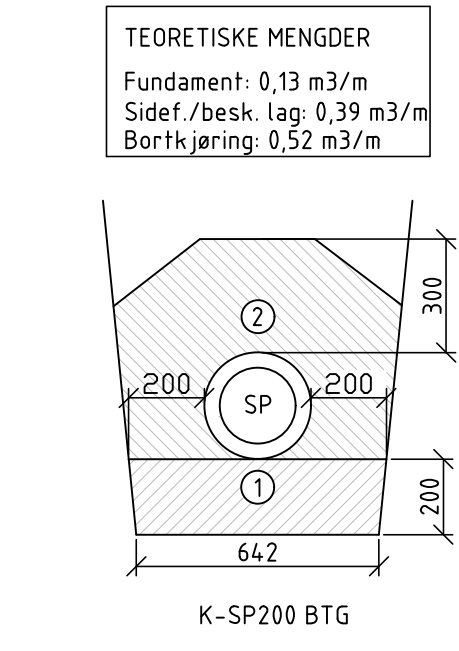


GRØFT FOR TRE LEDNINGER

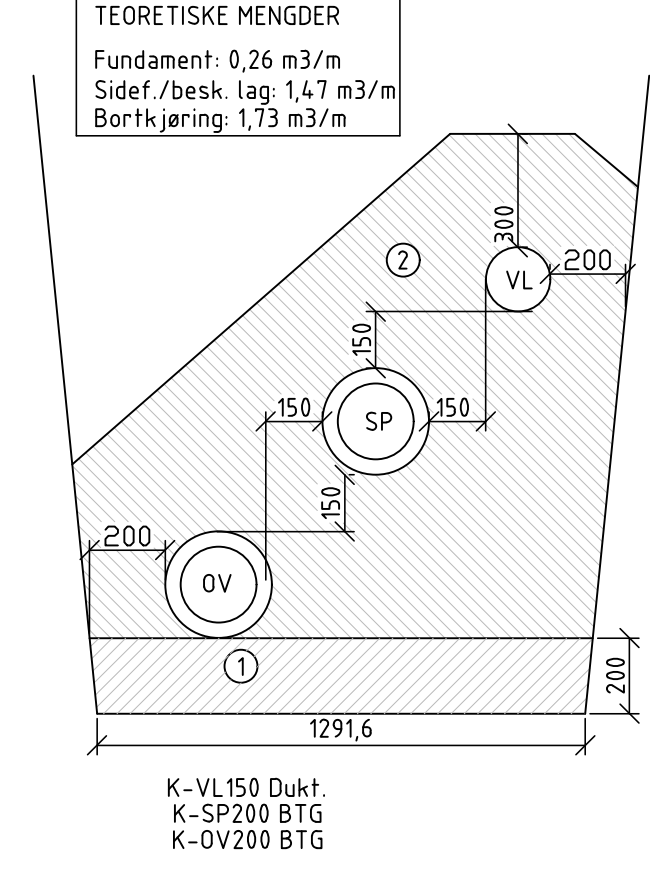


GRØFT FOR EN LEDNING

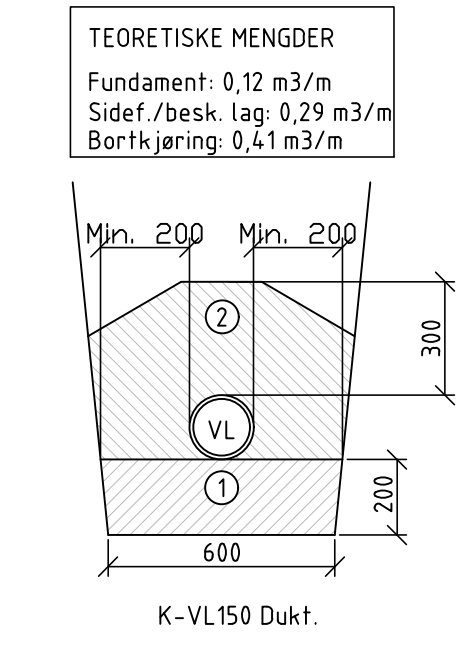


GRØFT FOR EN LEDNING

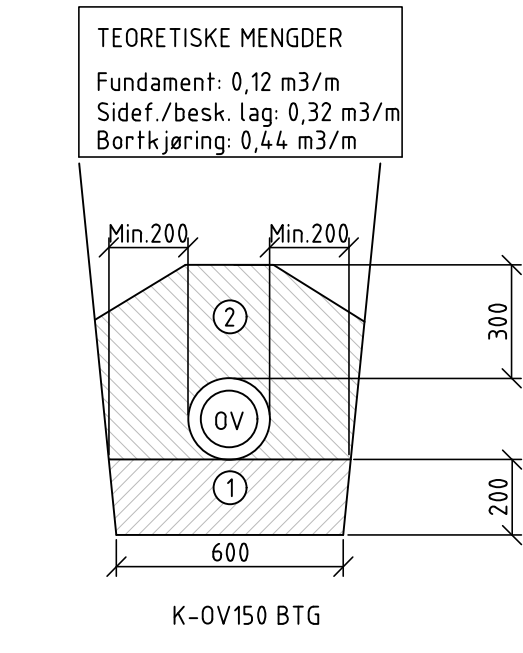

GRØFT FOR TRE LEDNINGER

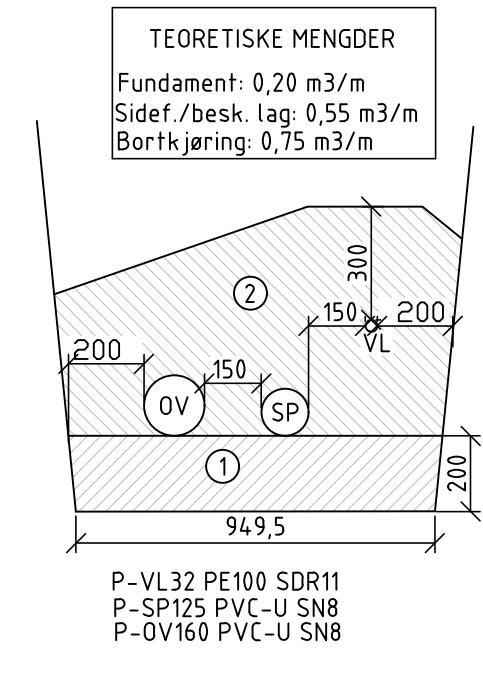

GRØFT FOR EN LEDNING

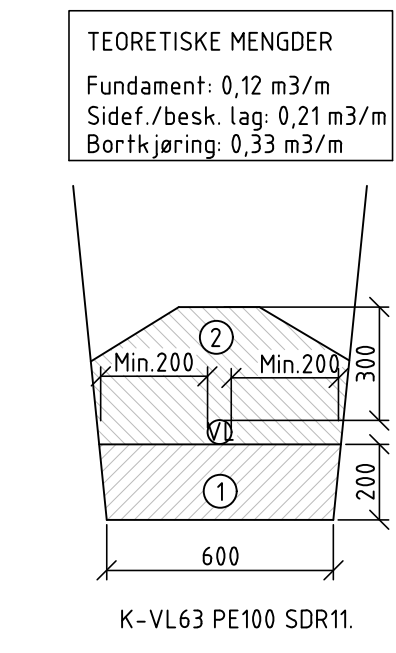

TYPISKE GRØFTESNITT

Grøffens helning skal oppbygges ihenhold til generelle tegninger, "GRØFTEGRAVING".

Teoretiske masser er utregnet etter denne tegningen med grøffehelning fjellgrøft 5:1.

Plassering av ledninger er sett motstrøms.

Bunnbreddene er teoretiske.

- ① -Fundament puk 11/16 mm
- ② -Sidef./Beskyttelseslag puk 11/16 mm